


Samþykkt þen
 23 JUL 2014
 Byggingufulltrúinn í Hafnar
 Fh. Sigurður Steinar Jónsson

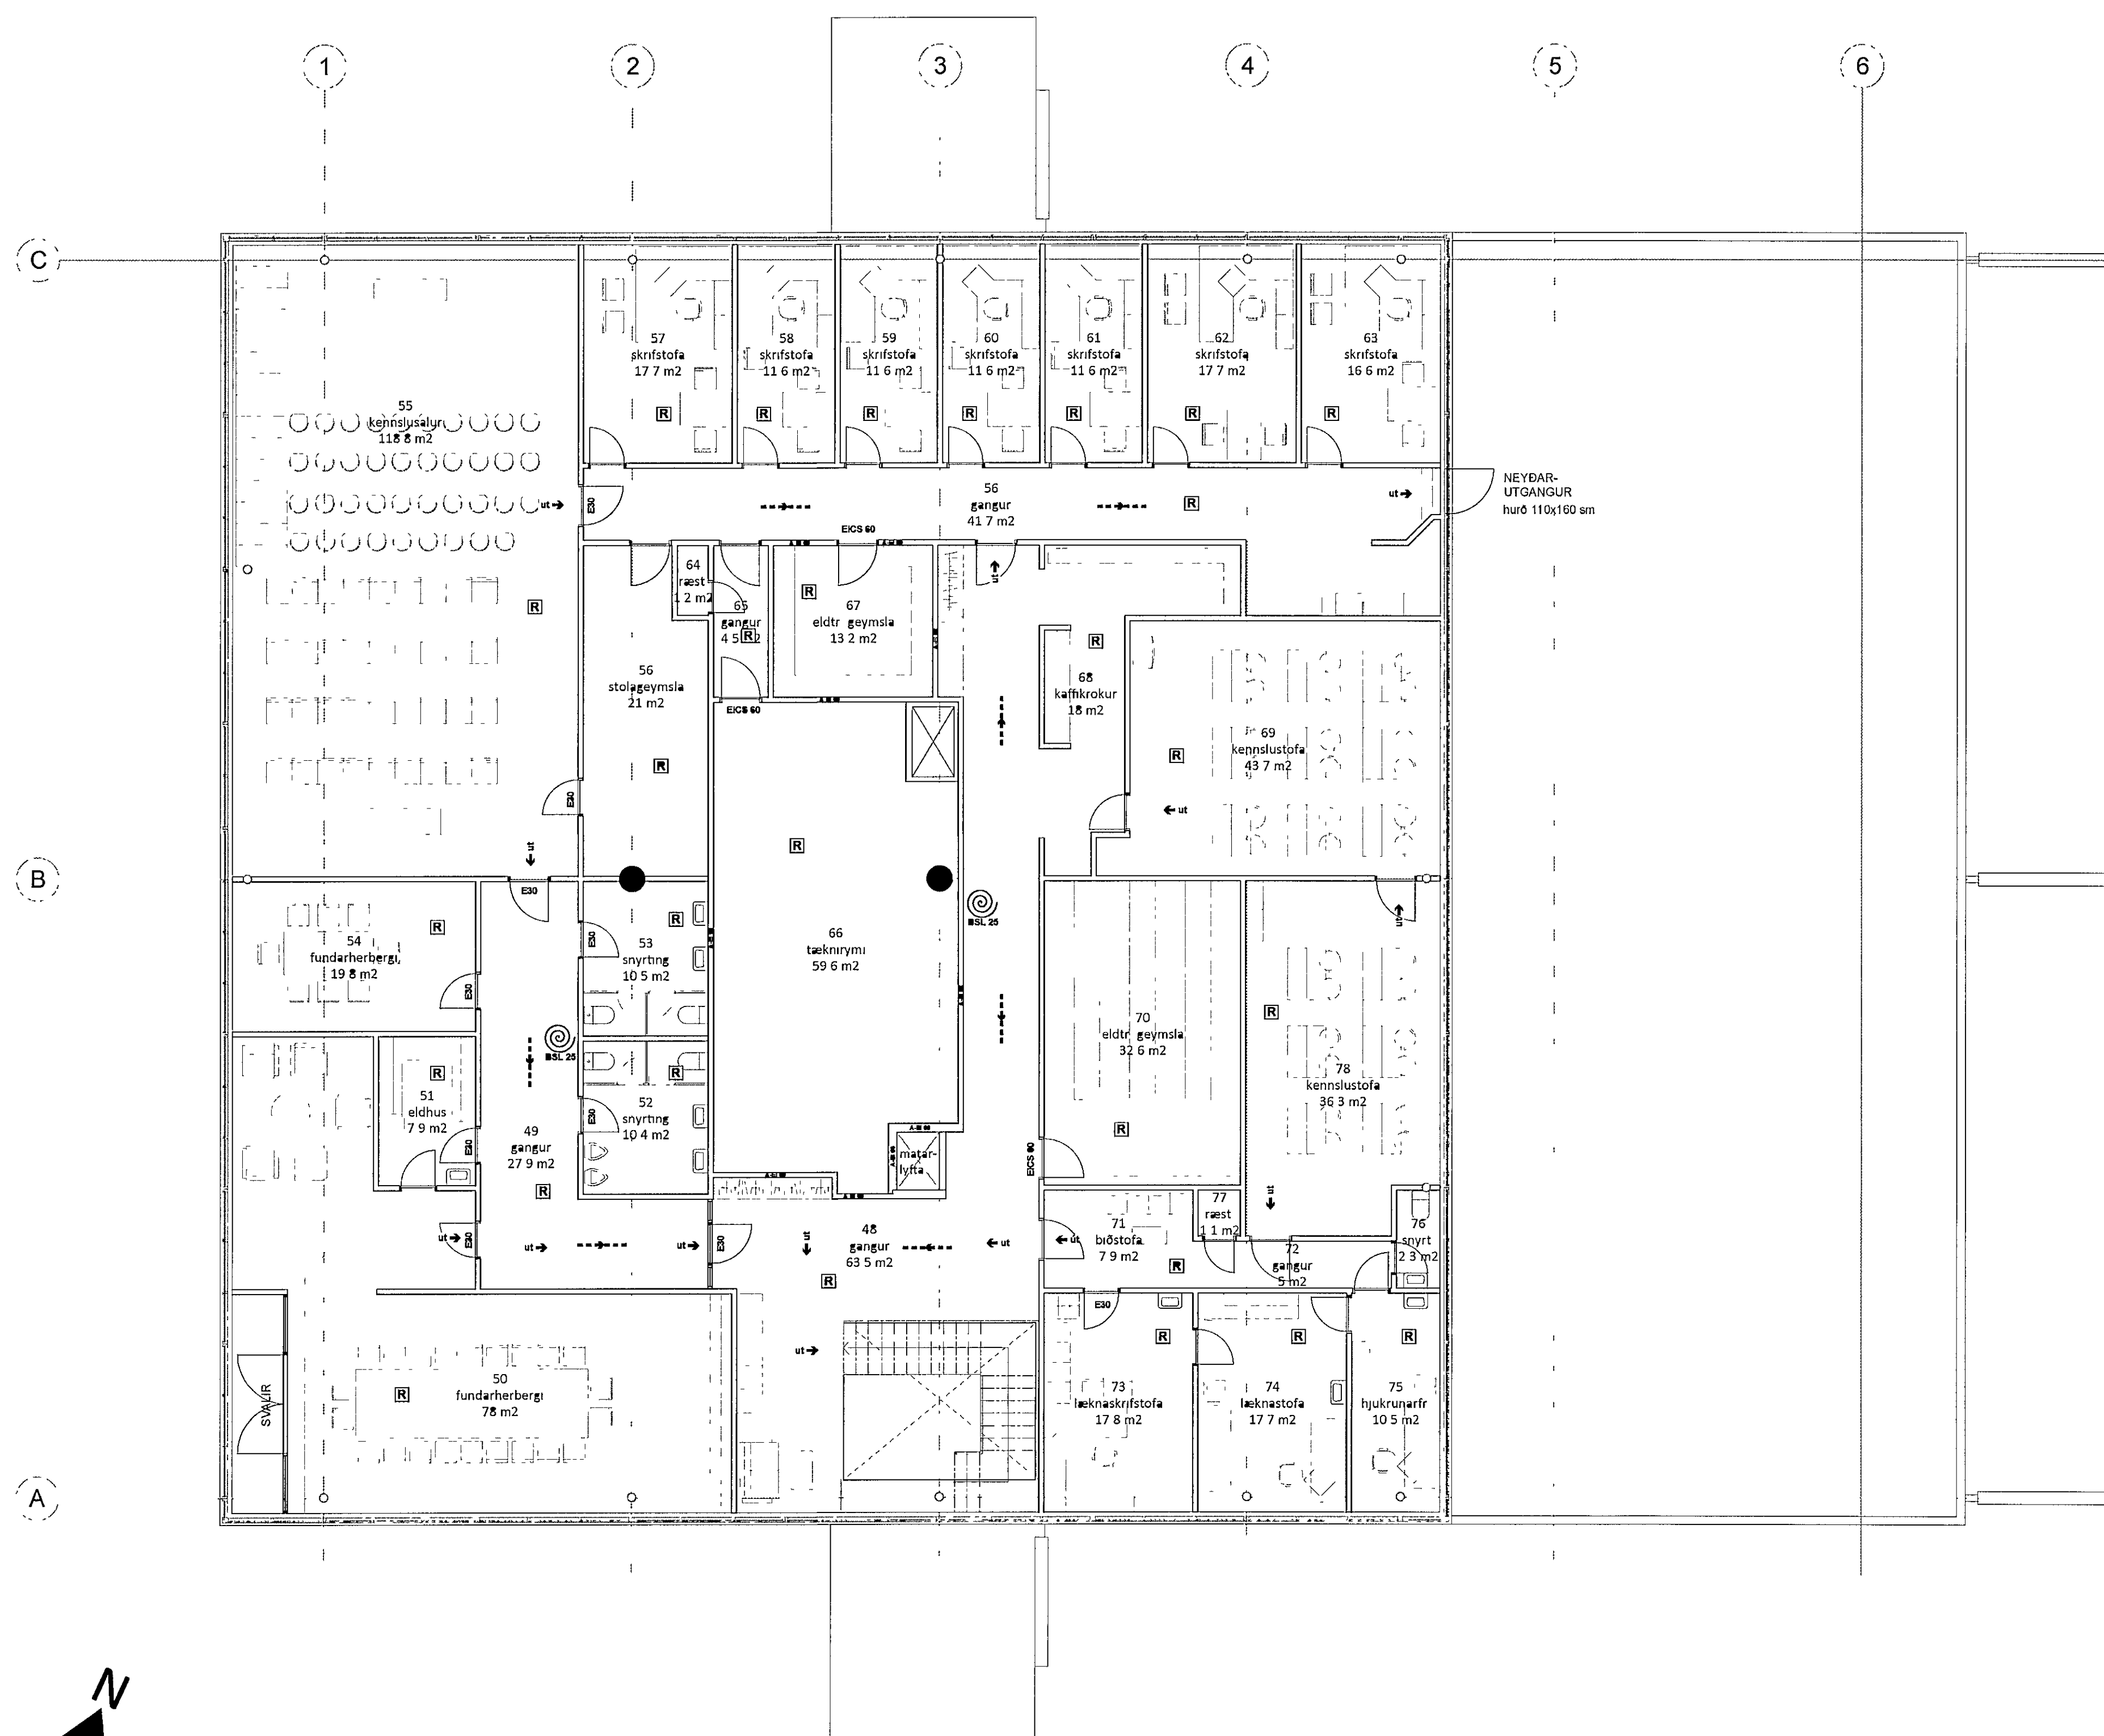

GRUNNMYND 2. HÆÐAR, mkv: 1:100

Höfundarstón
 Þórkell Magnússon, arkitekt
 090364-6939

Útskýringar
 Explanations

Nr	Breyting	Dags	Samþykkt	Notk heiml
No	Revision	Date	Approved	Released

This drawing is the property of Rio Tinto Alcan Iceland Ltd and handed out for personal use only. It may neither be copied nor made available to others without permission of Rio Tinto Alcan Iceland Ltd. The receiver is liable for any misuse.

Stærð A1 Mkv 1:100
 Skala
 Dimensions without tolerances according to ISO 2795-1 medium

KANON
 ARKITEKTAR

DHNIT
 VERKFRÆÐISTOFA

Dagsetning / Date	2014 07 14
Hannað / Designed	PM
Teknað / Drawn	PM
Yfirfarið / Checked	Samþykkt / Approved
Tekni nr verkið / Supplier Dwg No	14-05-31020-00
Hluti af / Part of	

Hlutur / Object	Alndi / Item	Efni / Material	Stk / Eða / If heldi / Total / Bygnd / Weight (kg)	Alþugasemdir / Remarks
Motuneytisbygging				Flokkur nr 00 Bláð nr 00 Flæsta bl nr 00
Grunnamynd 2 hæðar				Kosín nr -Acc No / Bun nr -Eq No 4130 02360
Teg teikningar	teg			AKS nr UM20
RioTinto Alcan				Tekni nr: ISAL Dwg No of ISAL Breyt./Rev 0
				ISAL Yfirskoð og skráð dags / ISAL Checked date EIVS Jo 2014 0# ##
				ISAL Samþykkt, dags / ISAL Approval, date IKFR / 2014 0# ##