




DEILI 1 1 10

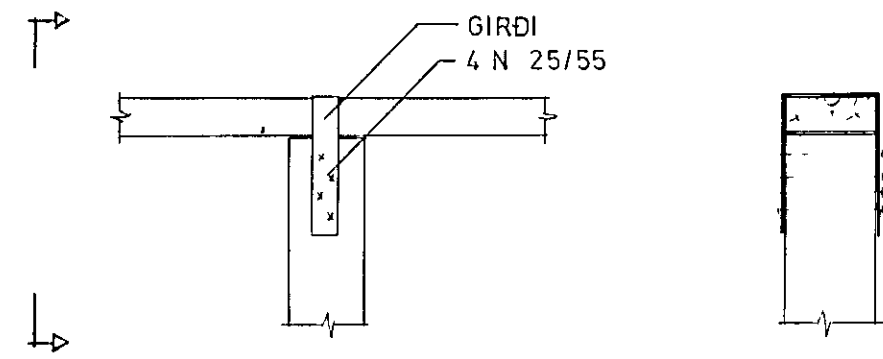


DEILI 2 1 10

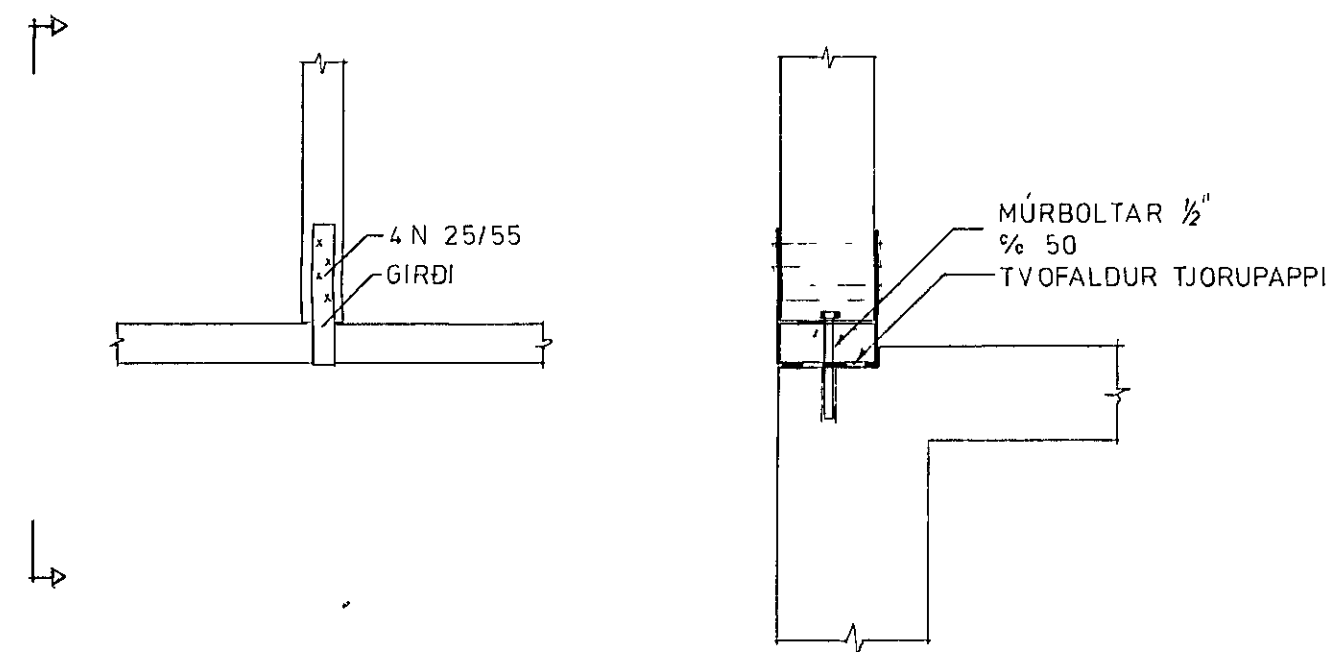



DEILI 5 1 10

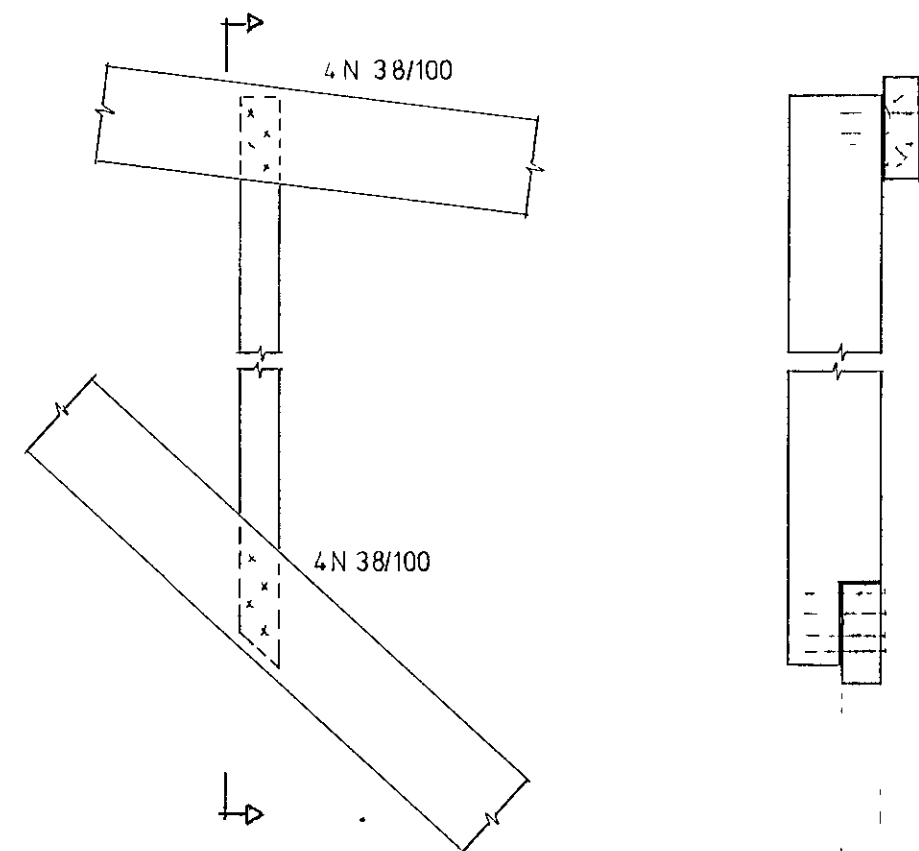

DEILI 3 1 10

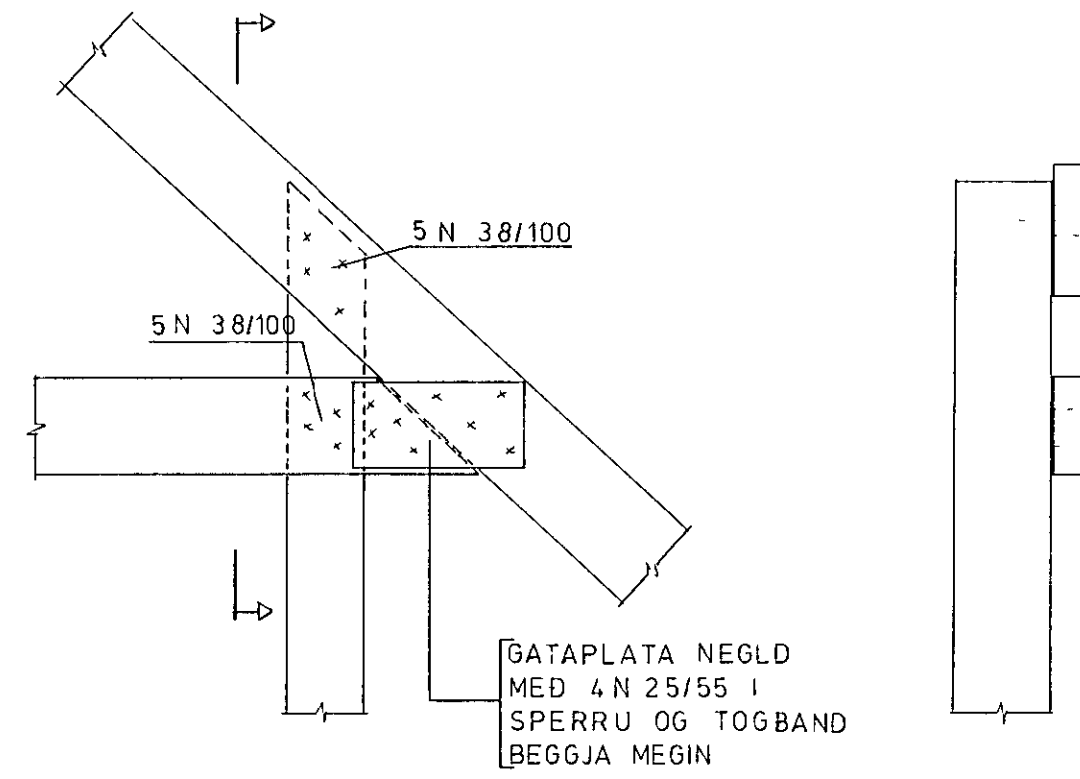

DEILI 4 1 10

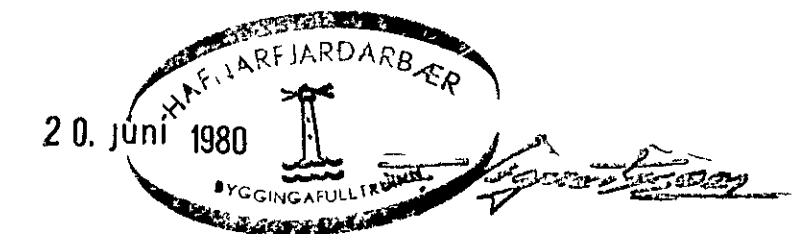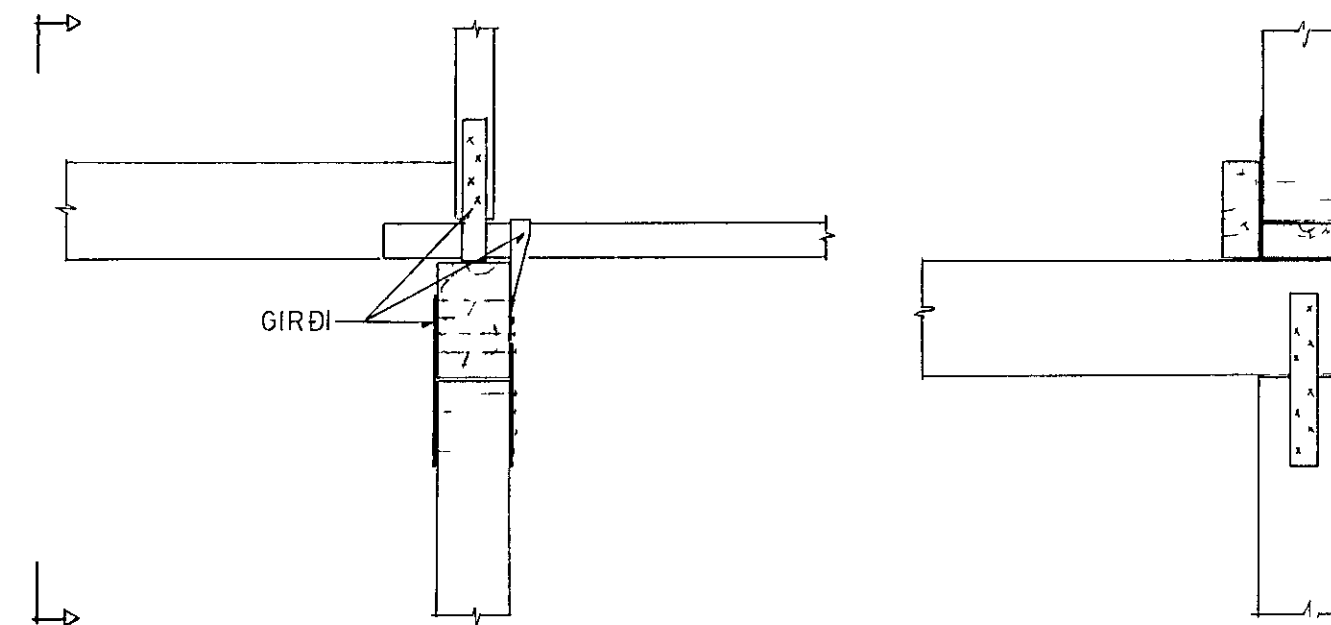

Reynir Elieserðsson Byggingatæknifræðingur mfl. Vegamótum II Seltj S 27831		NONNUSTÍGUR 5, HAFNARFIRÐI	
Reiknad	R E	STÆKKUN HÚSS Burdarþol	E
Hannad	R E		D
Teiknad	R E		C
Mkv	1·10		B
Dags	13 6 '80	Samb <i>Reynir Elieserðsson</i>	A