



A1 1:20

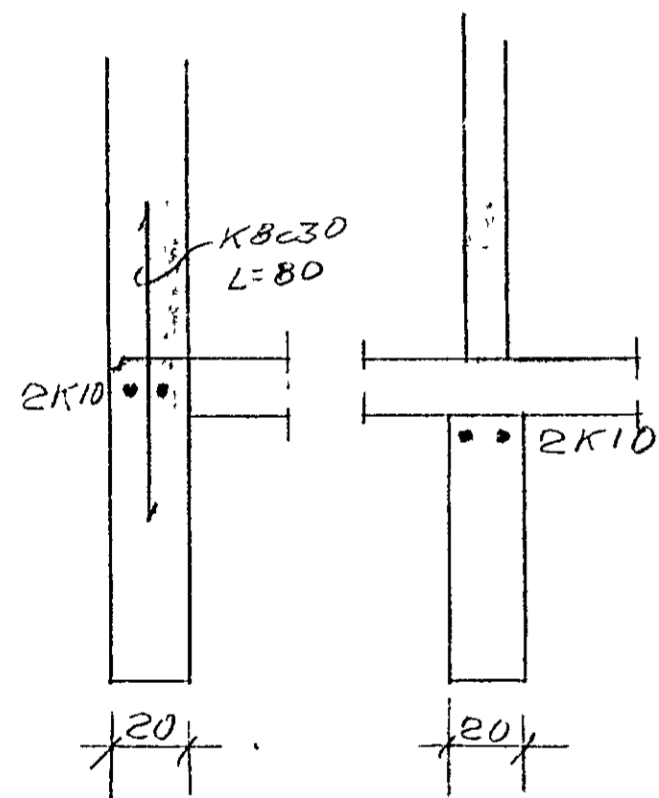


SNEIÞINGIÐ 1:20

MEIJA ALAG A GRUNN 4K10<math>\phi</math>1 e

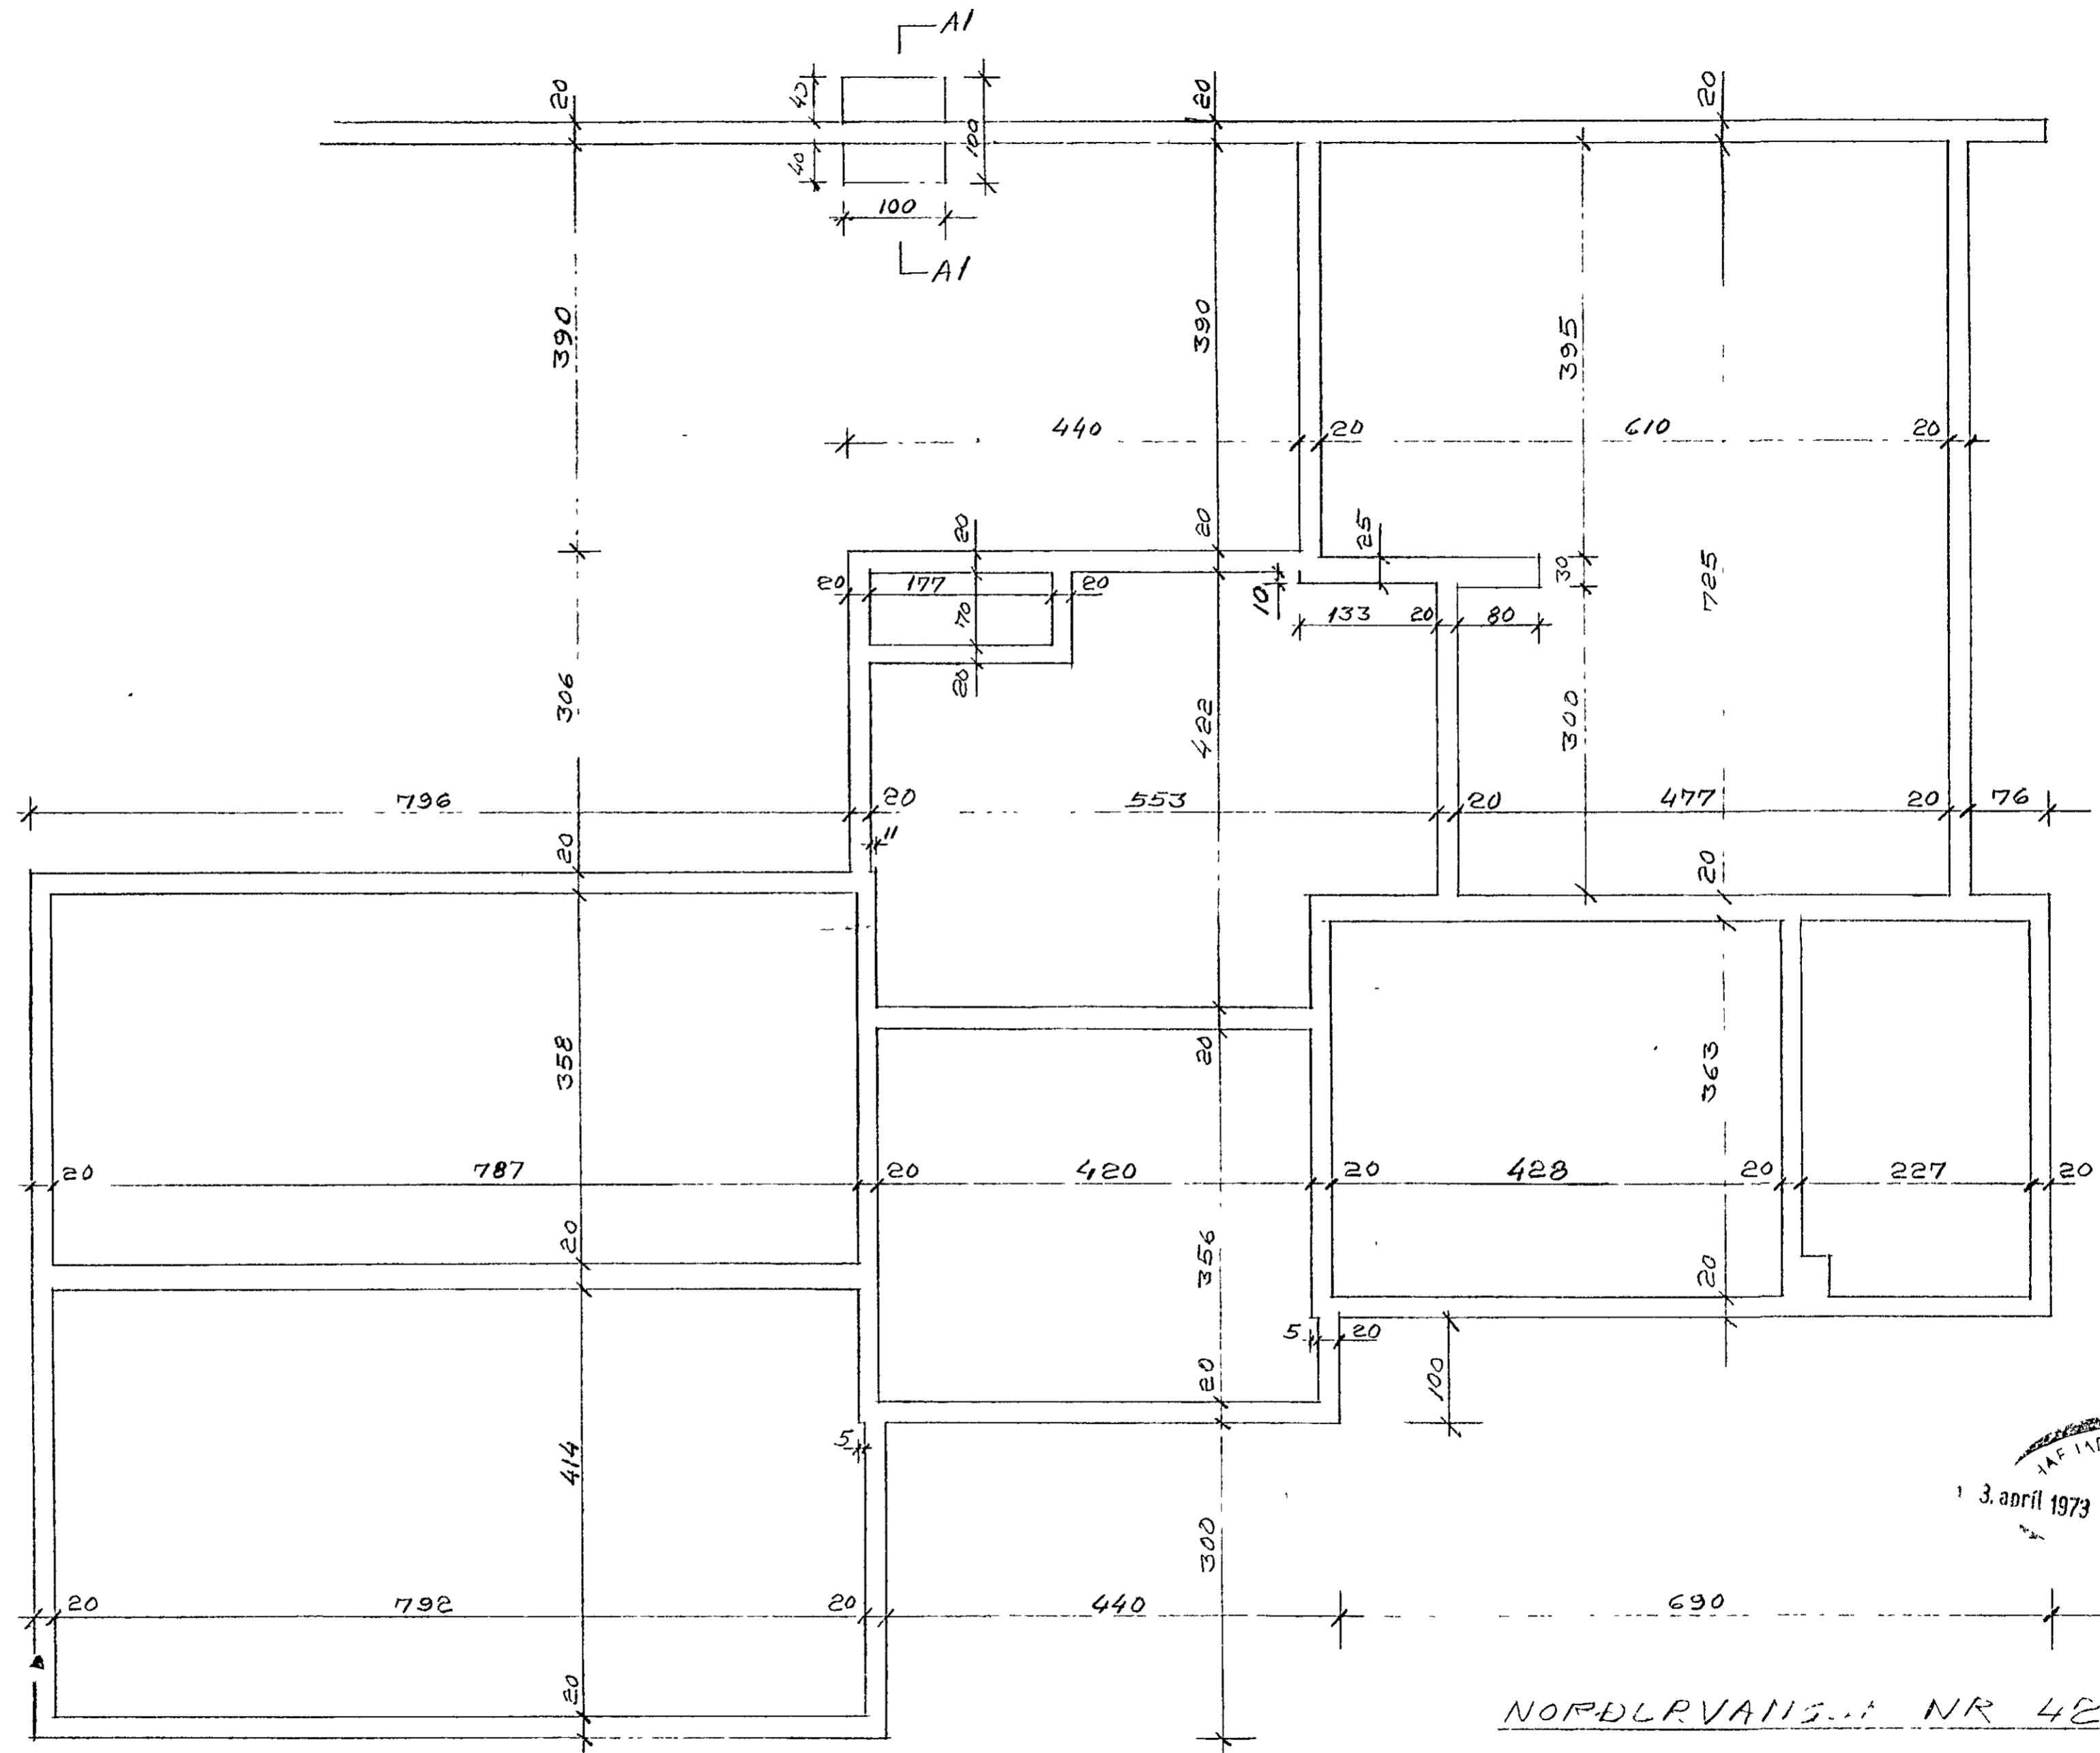

GRUNNPLAN 1:50

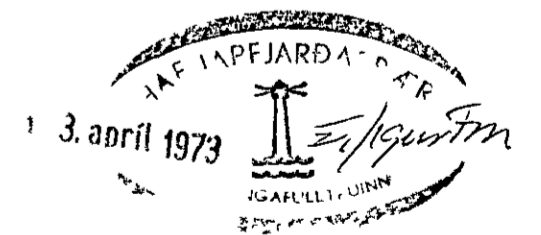

NORÐLÝVANS... NR 4E

LINDIARSTOL... KL III 1

HAFNAK... 19-3-73

Rej... B... 1...