




D LÓDRÉTT SNID VID EFRI BRÚN GLUGGA

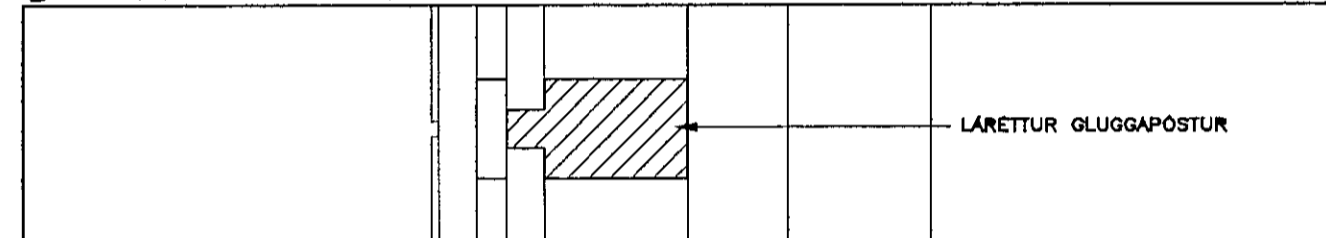


E LÓDRÉTT SNID I LÁRETTAN GLUGGAÞÓST

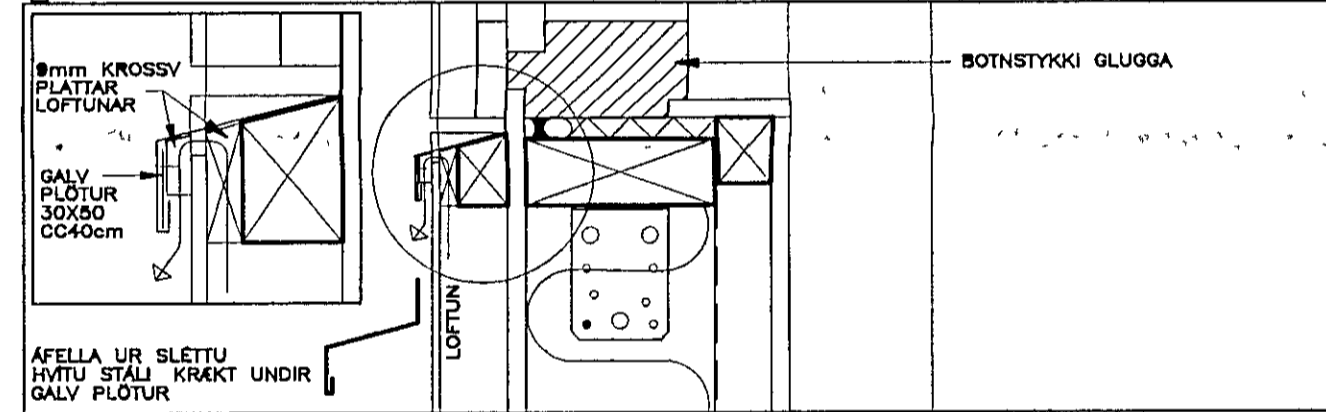


F LÓDRÉTT SNID VID NEDRI BRUN GLUGGA

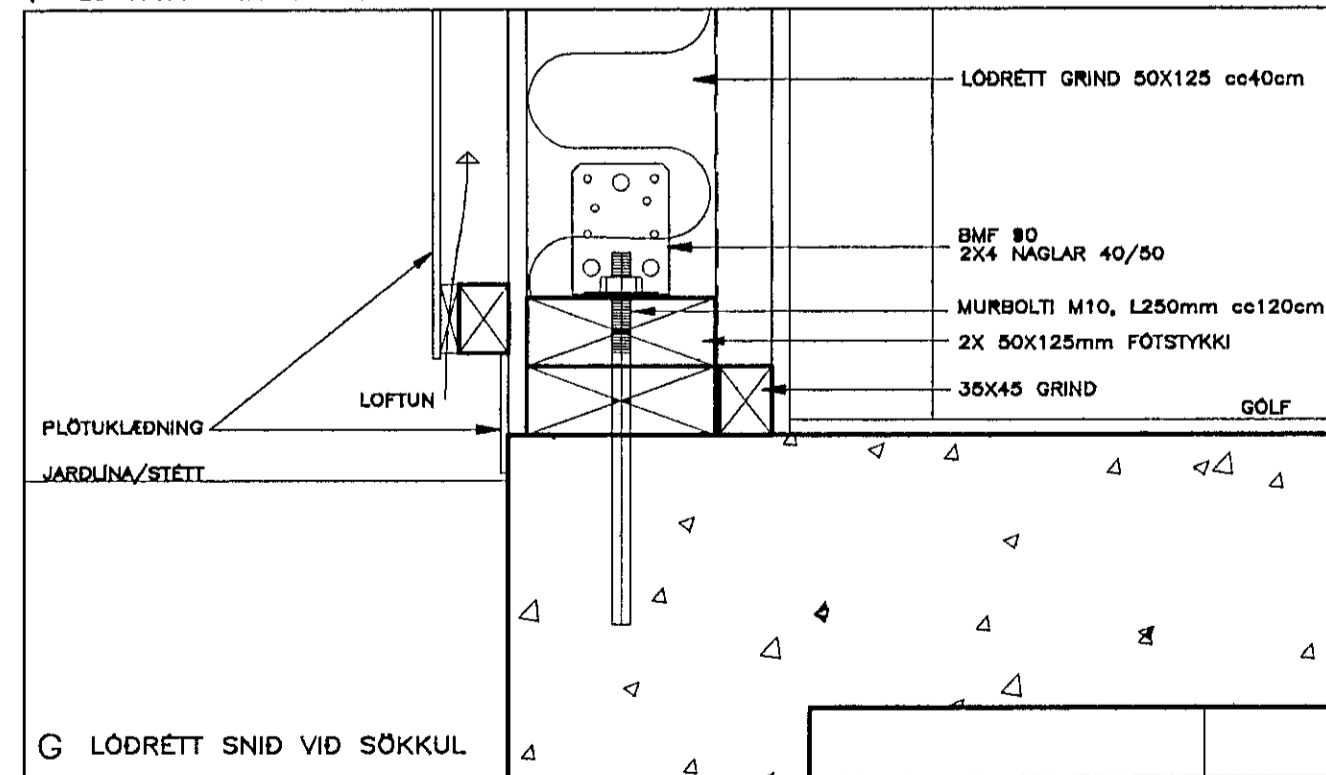


G LÓDRÉTT SNID VID SÖKKUL

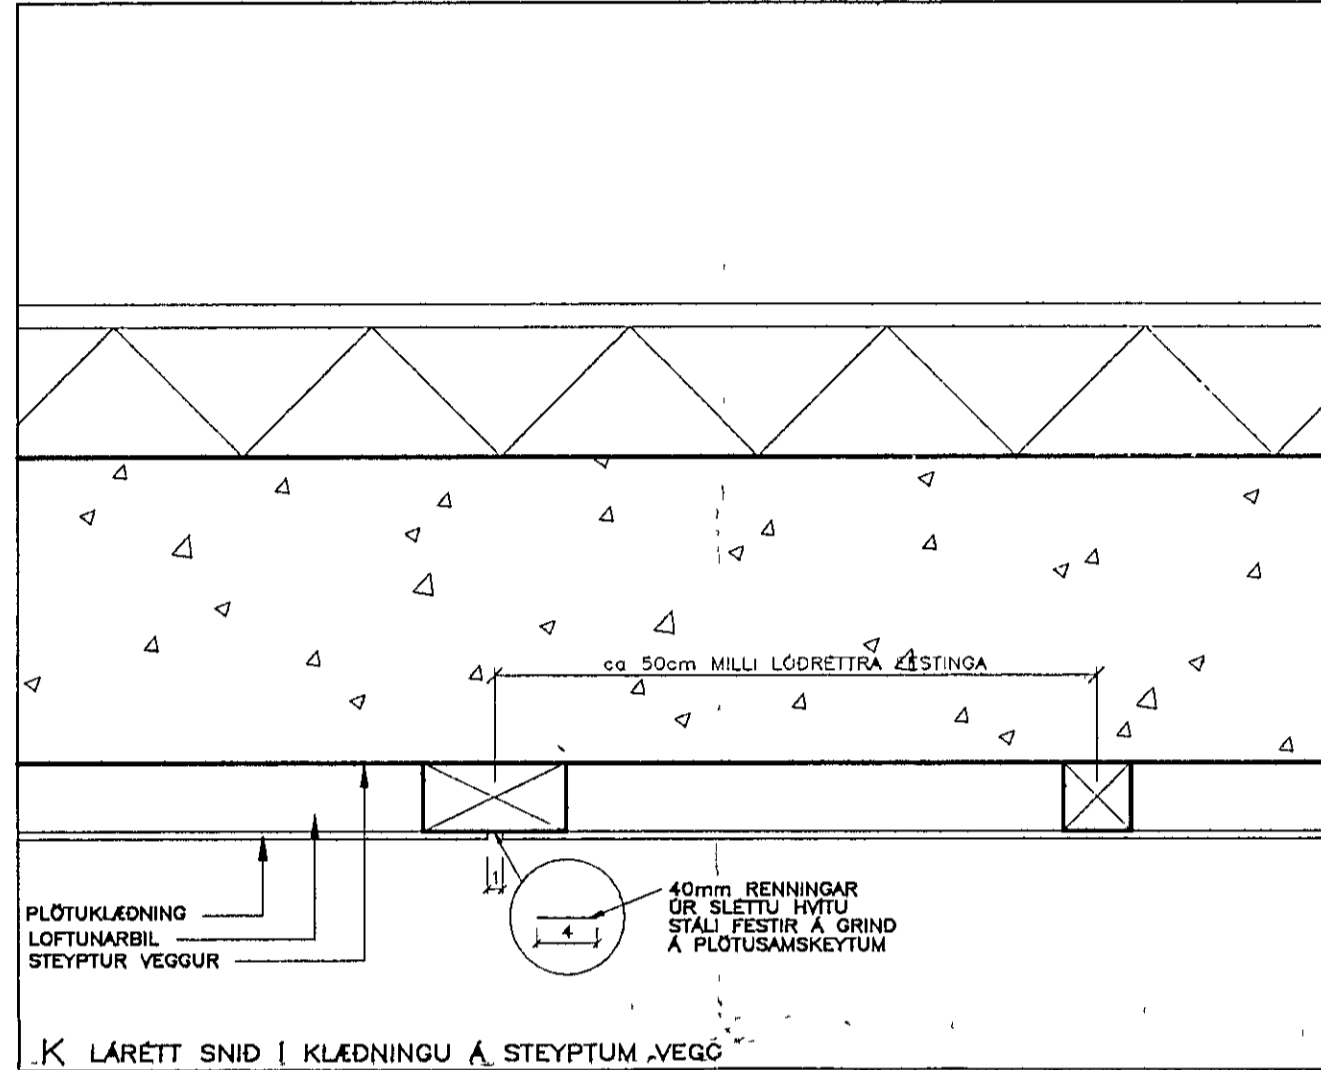


K LÁRETT SNID I KLÆDNINGU Á STEYPTUM VEGG

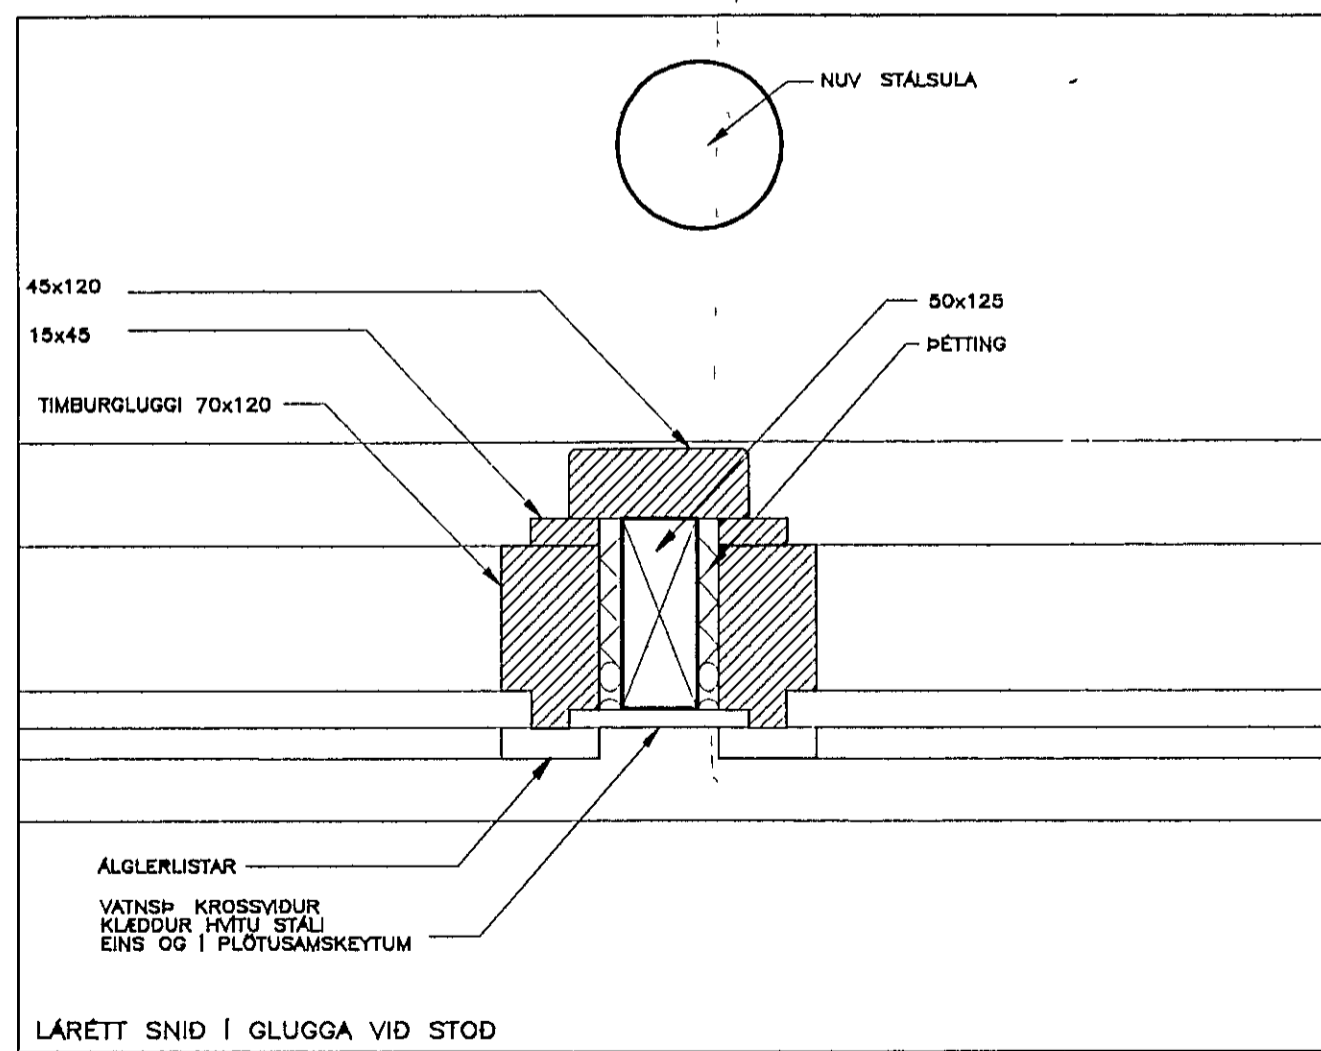

L LÁRETT SNID I GLUGGA VID STOD

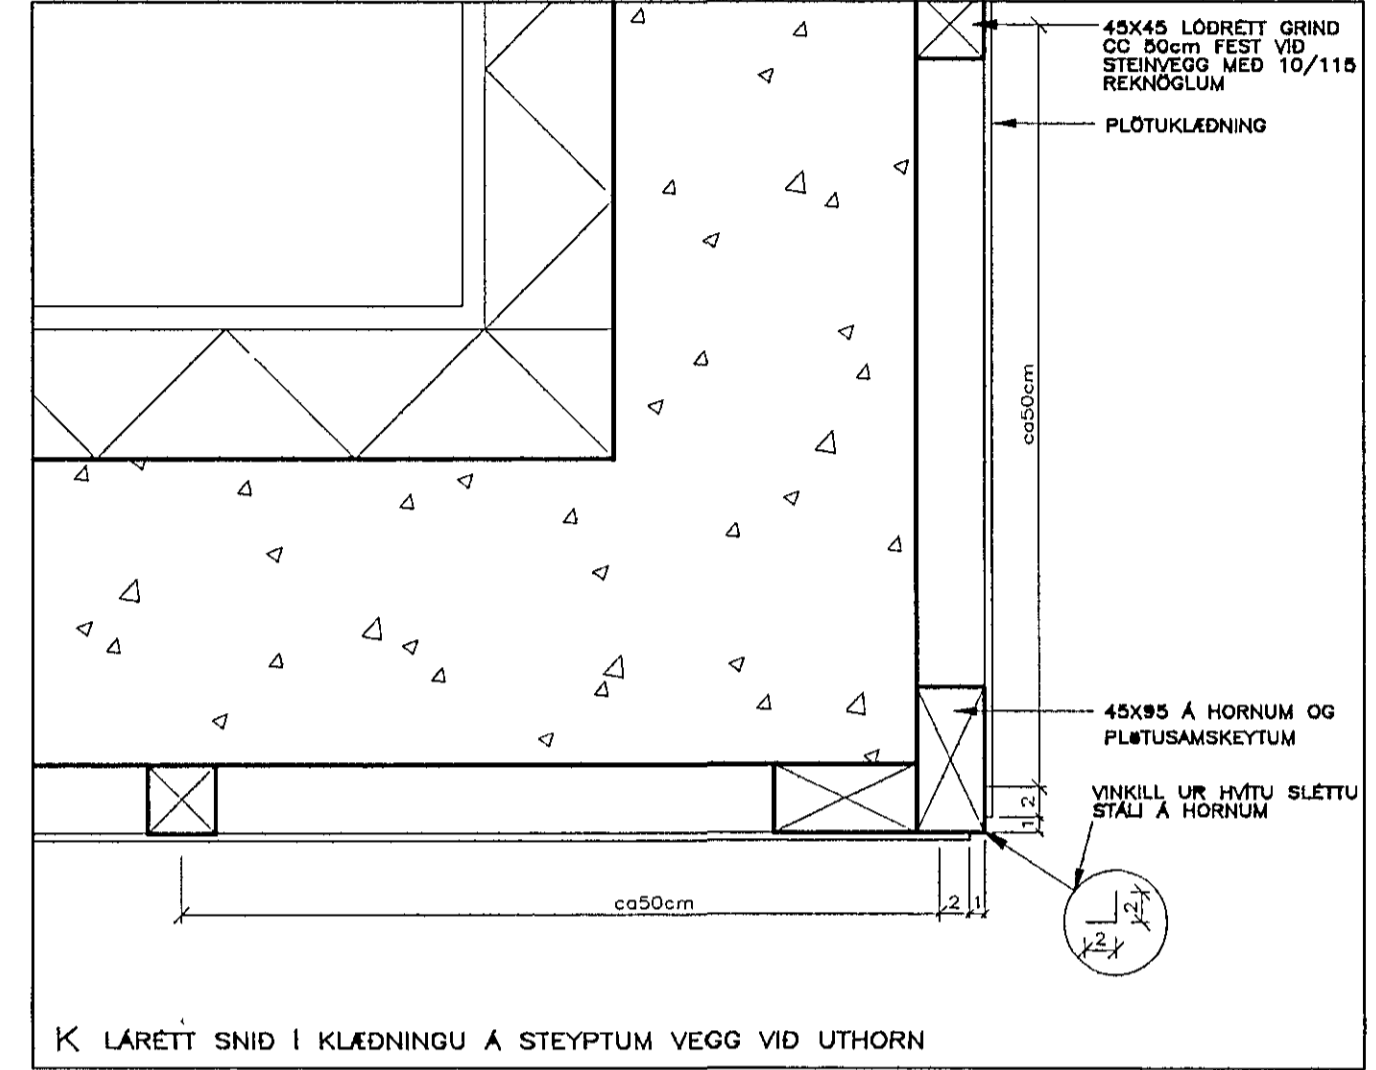


M LÁRETT SNID I KLÆDNINGU Á STEYPTUM VEGG VID UTHORN

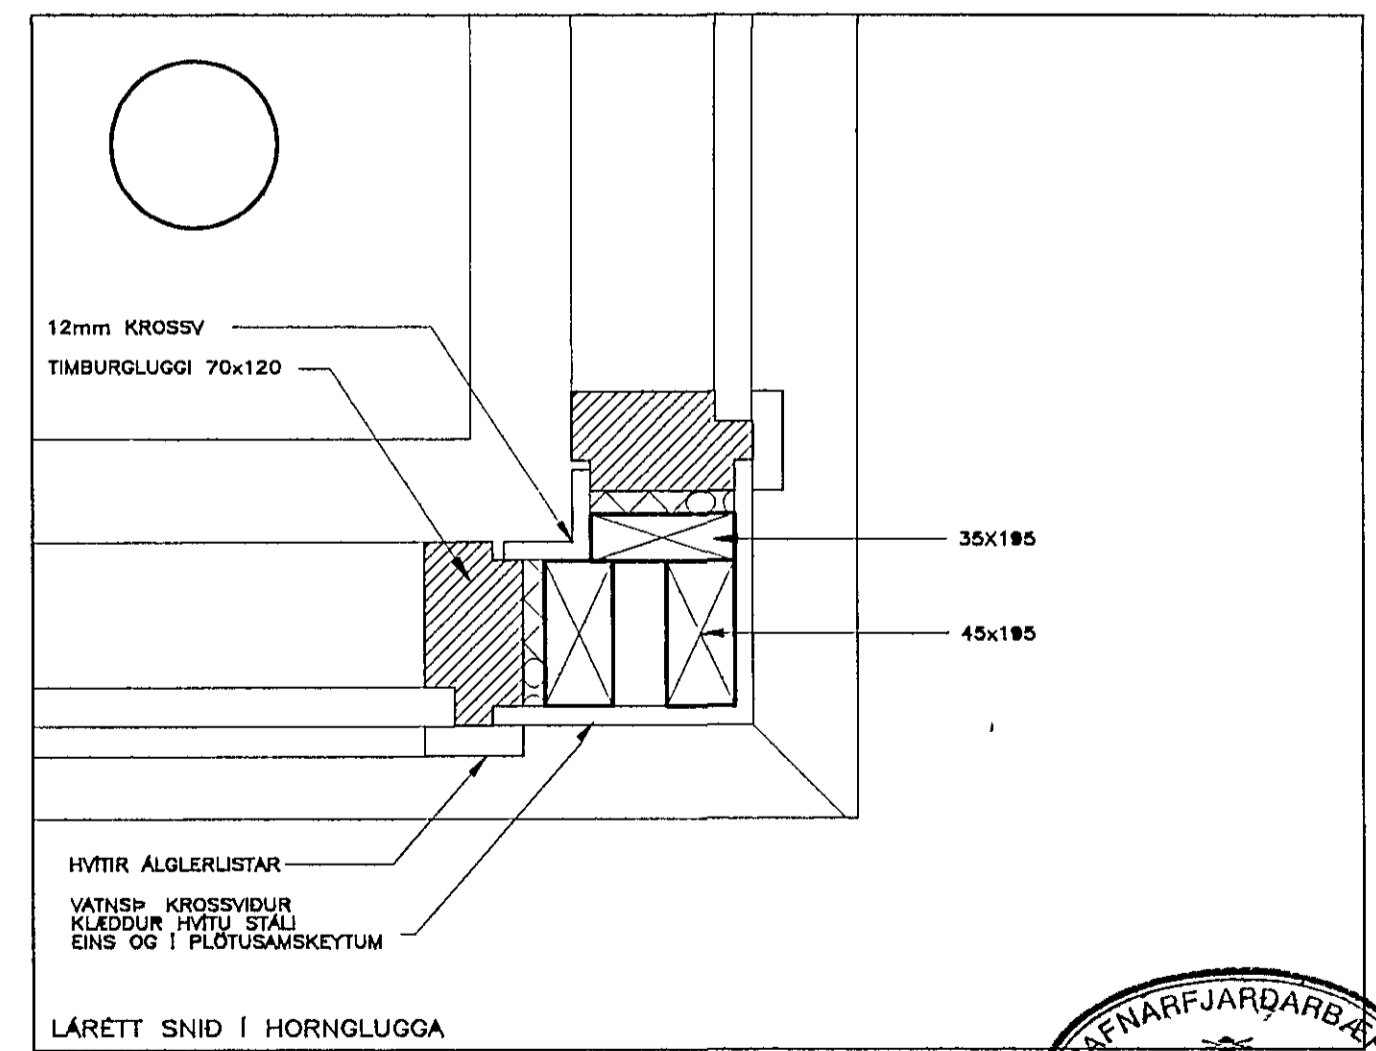

N LÁRETT SNID I HORNGLUGGA

ÖLL MÁL ATHUGIST Á STAÐNUM
 ALLT TIMBUR SKAL VERA GAGNVARIÐ.
 ÖLUSODINN PAPPÍ SKAL VERA MILLI
 TIMBURGRINDAR OG STEYPU OG
 VINKLA OG STEYPU

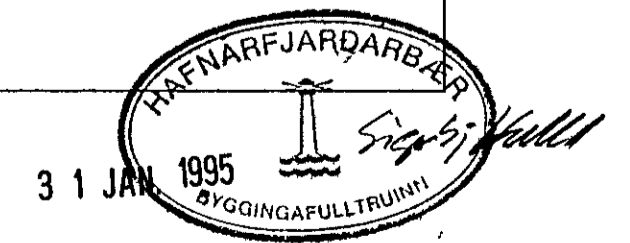

NÝJA
 TEIKNISTOFAN HF

SÍÐUMÓLA 20
 108 REYKJAVÍK
 SÍMI 91 688899 FAX 680868

OLIUFÉLAGIÐ HF REYKJAVÍKURVEGI 54 HAFNARFIRÐI
 BREYTINGAR Á UTLITI OG INNRETTINGU
 UTVEGGJAKLÆDNING OFL - SÉRTEIKNINGAR

VERK NR 02
 MÁL 1:5 DAGS 21.12.1994
 TEIKNAD GG *Ólafur Jónsson*