



1. BADAR BRUNIR  
K10°20 #

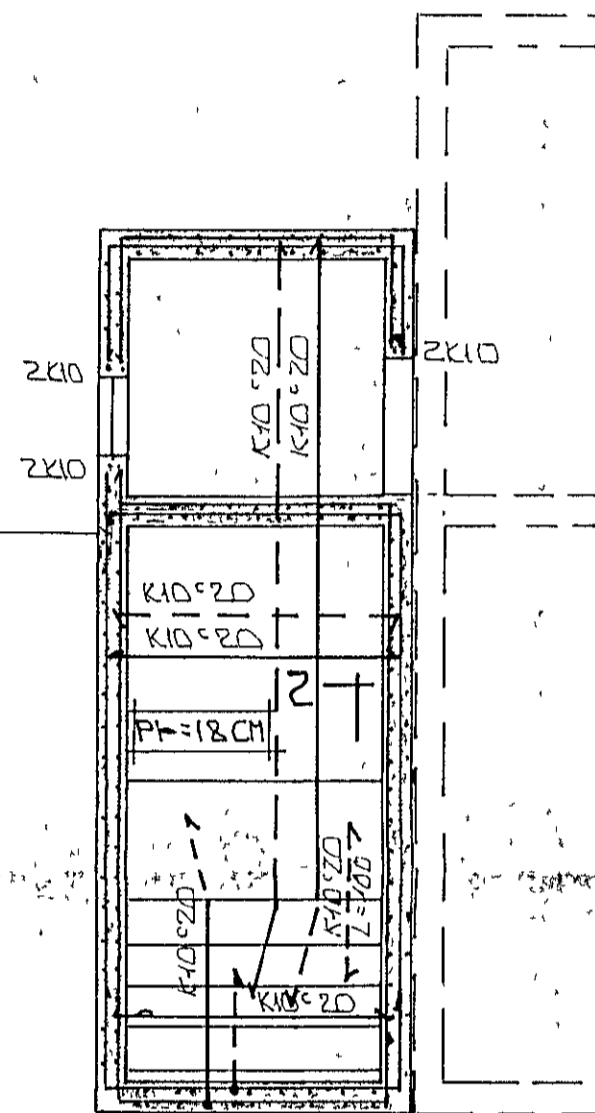


BENDING PLOTU Y/KJALLARA  
1:20

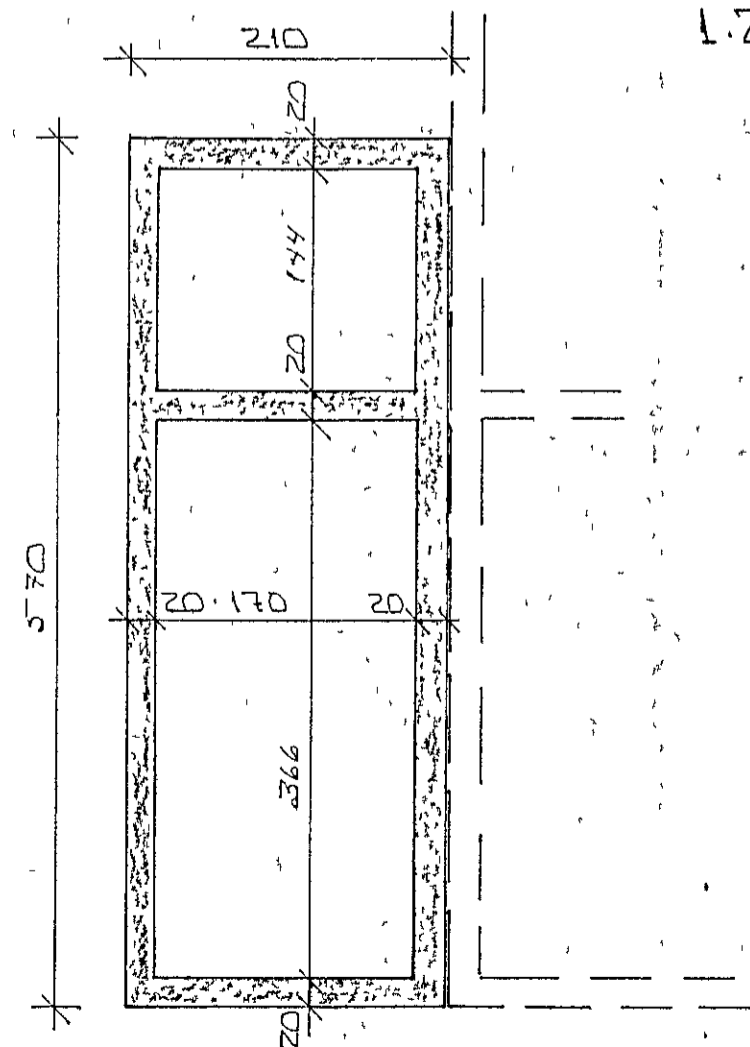


LINDIRSTOEVUR - MALTEIKN 1:20


1. BADUM BRUNUM  
VEGGJA KOMI  
K10°20 #

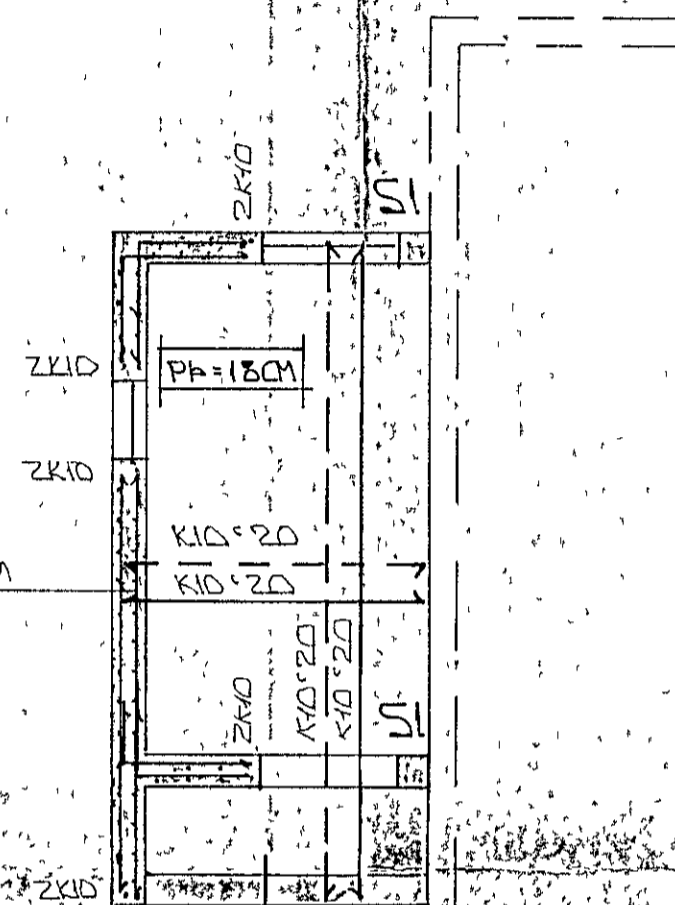


BENDING PLOTU Y/1 HÆÐ 1:20

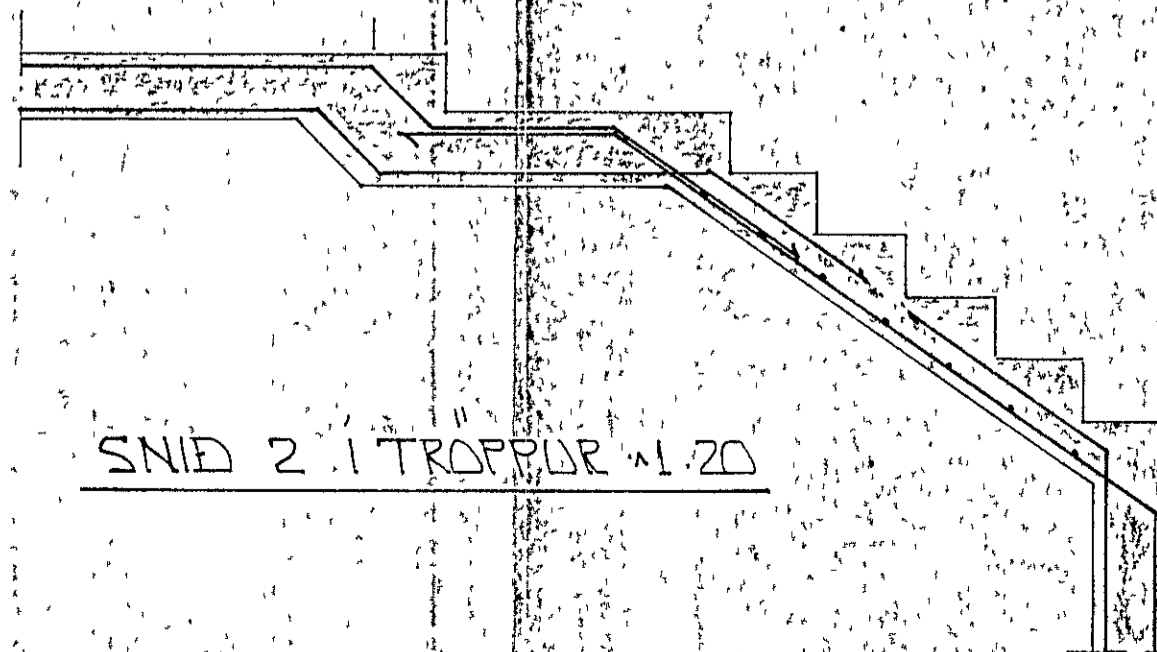


SNID 2 I TROPPUR 1:20

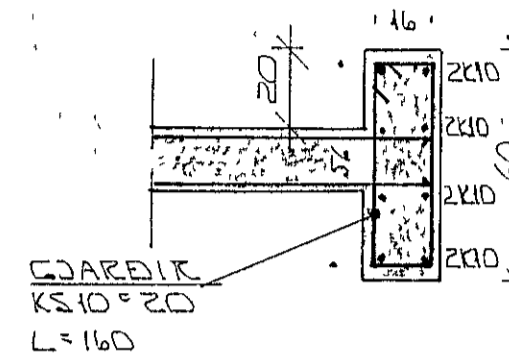

SNID 1 1:20

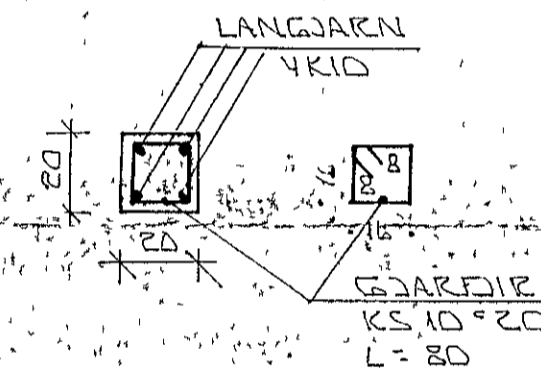

SULA SI 1:20

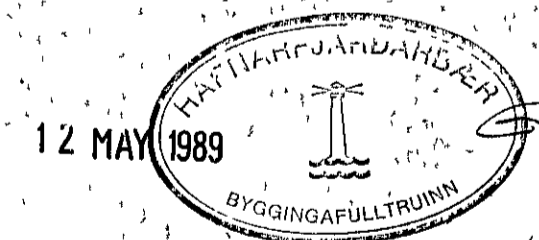

BR NR	DAGS	EÐLI BREYTINGAR	SIGN
			DAGS MAI '89
TJARNARBRAUT 15 HAFNARFIRÐI			HANNA
VIÐBYGGING BUREÐARVIRKI			TEIKNAR
MELIKV. 1:50			VERK NR 8912
SIGURÐUR ÞORLEIFSSON			BLAD NR
STRANDGÖTU 41 HAFNARFIRÐI SIMI 54751			