

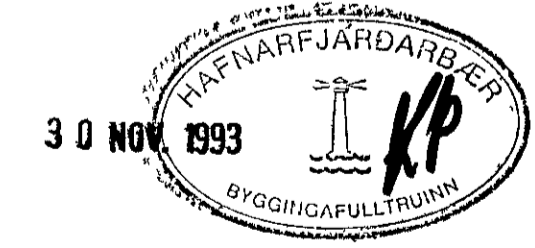


Trönuhraun 1 – þakplan Mkv. 1:100

Burðarbitar úr límtré

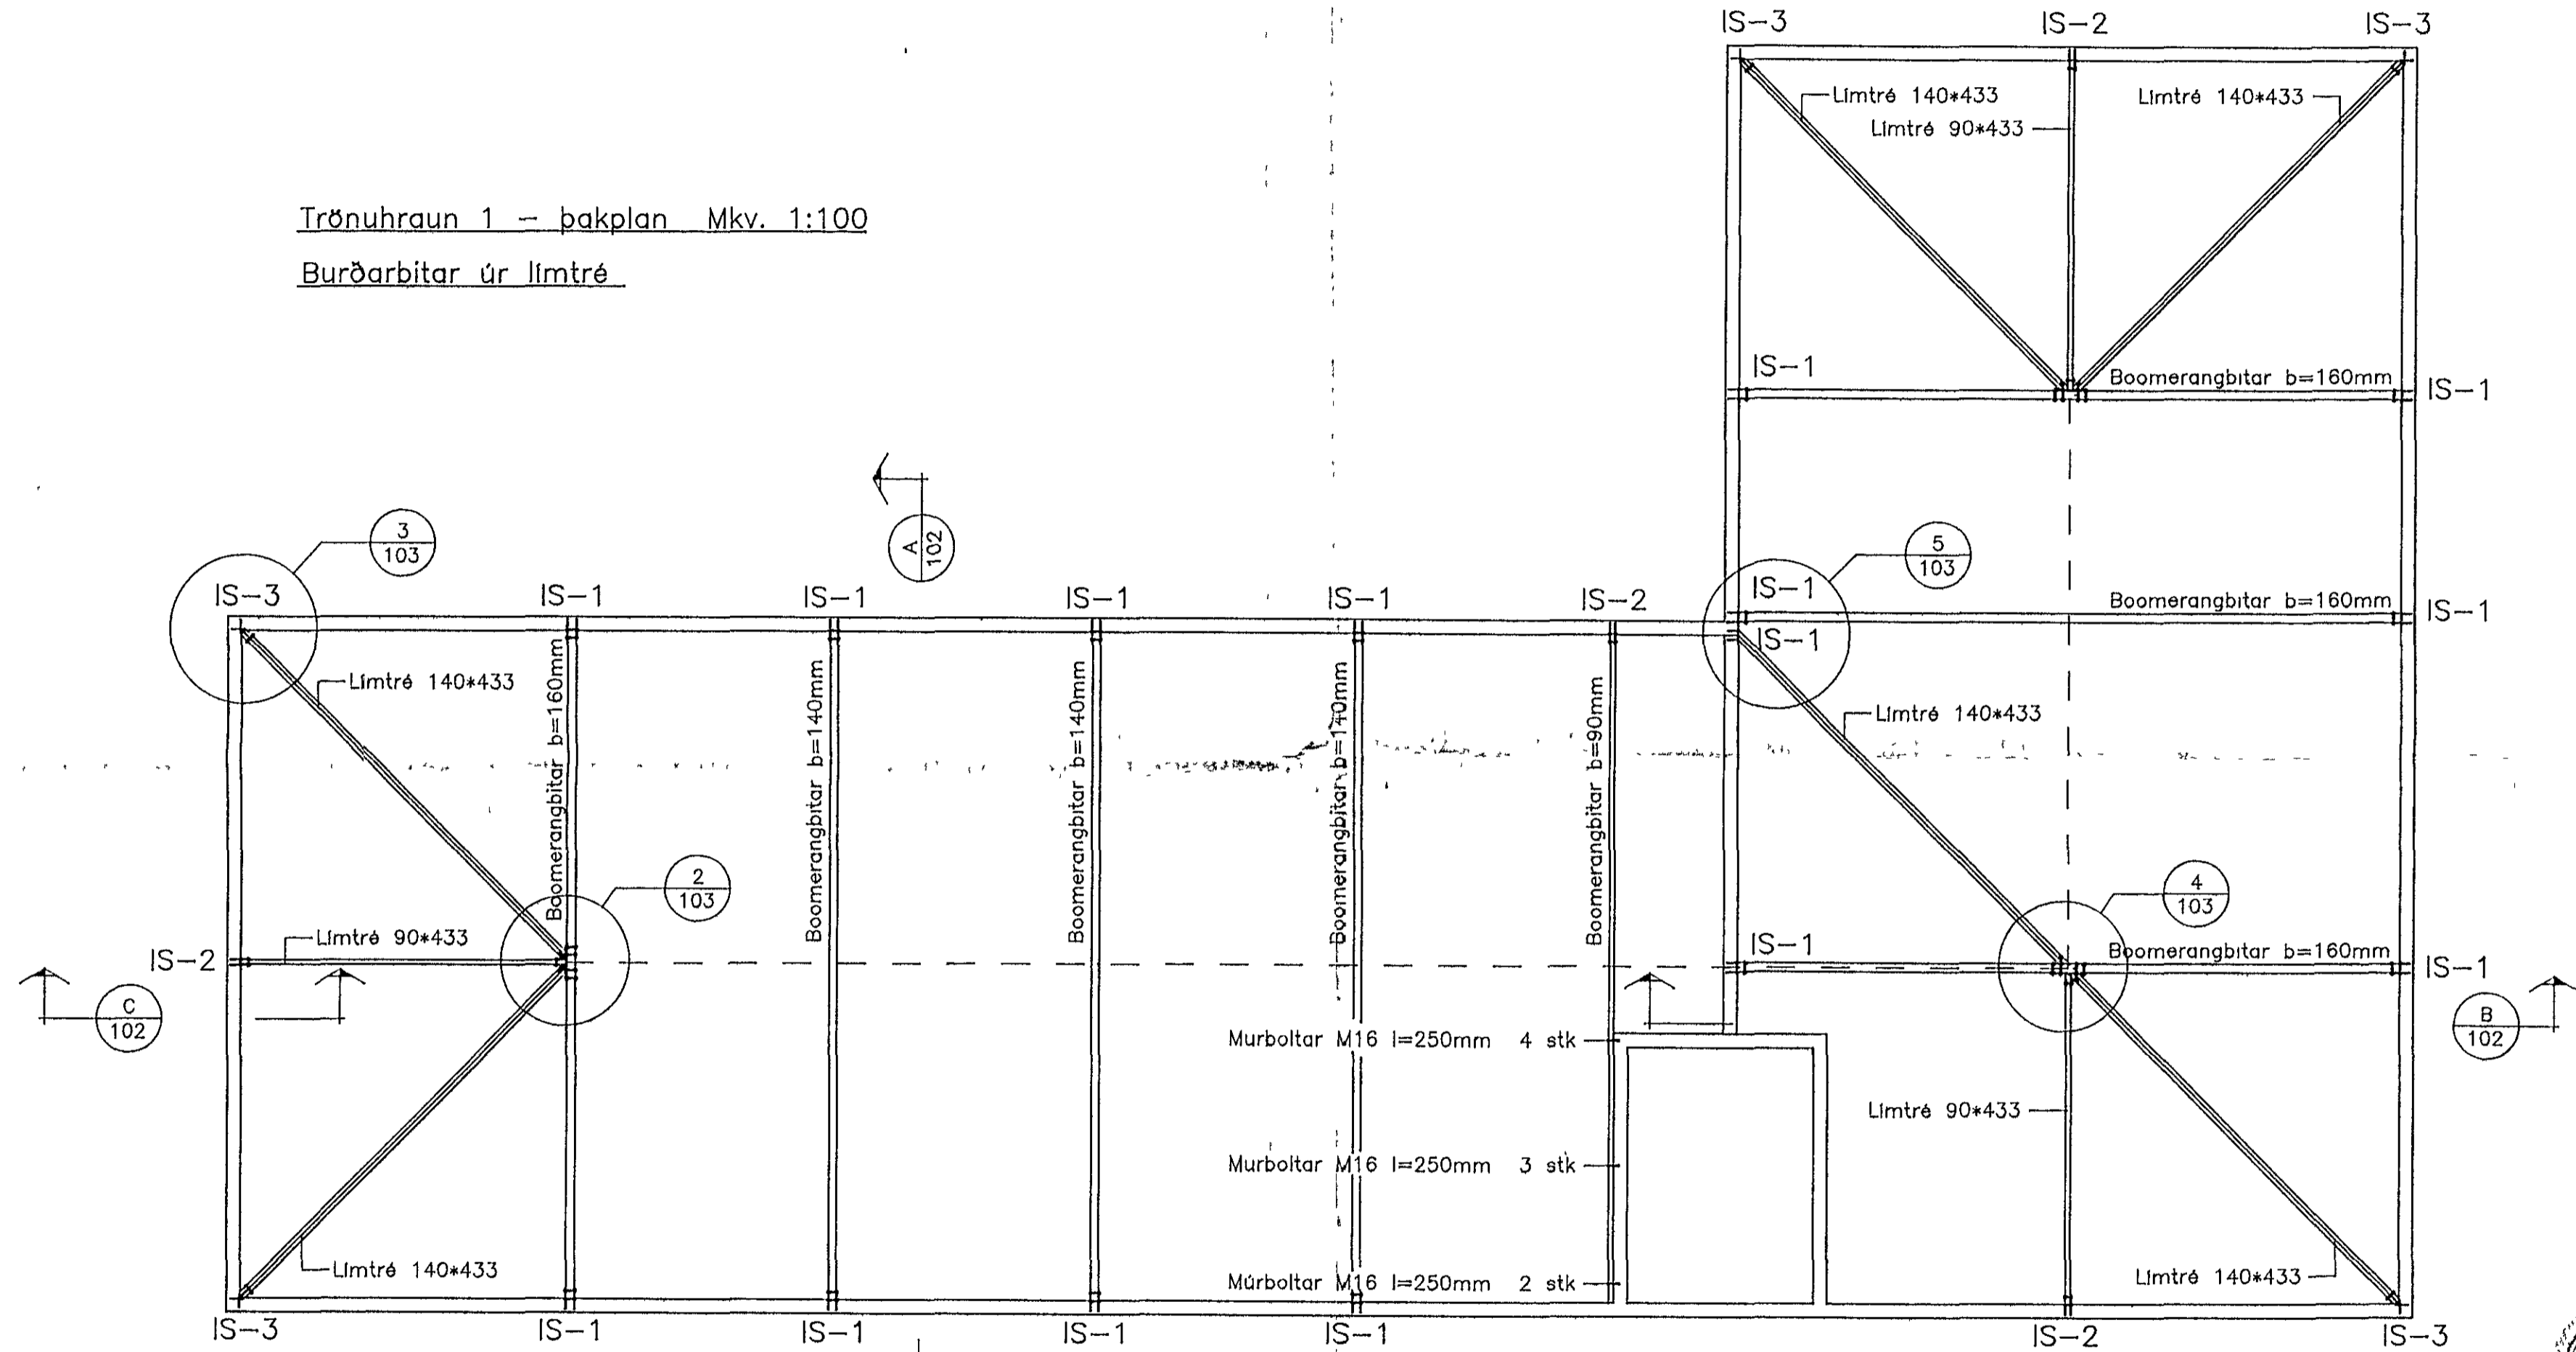

TRON-101 DWG

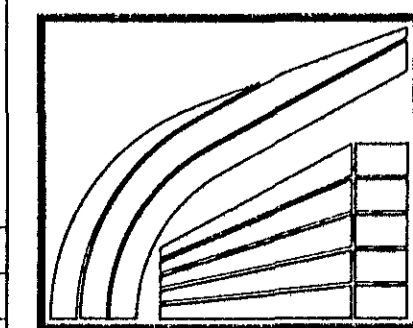

LÍMTRÉ HF. FLUDUM S 98-66750
REYKJAVÍK S 91-687202

Trönuhraun 1
Þakplan
Burðarbitar úr límtré

TEIKN	BI	DAGS	93 10 29
REIKN	BI	VERK	
YFIRF		BLAD	101
MKV	1 100		

Breyting	Dags	Skýring	Br