



SERMYND A x 1:20

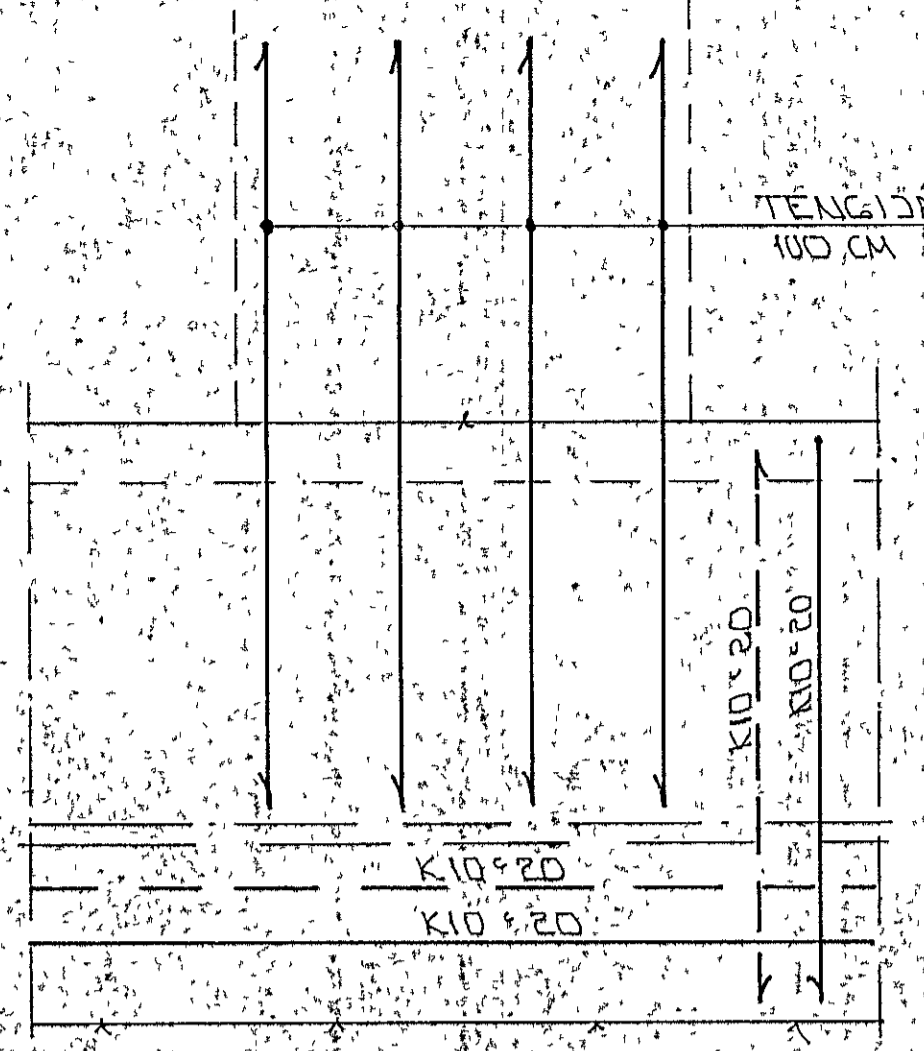

ASYND X-X x 1:20

TENGIDARN BKIL: 0.200 OG LAF ANK
100 CM / UPP FYRIR PLOTTU

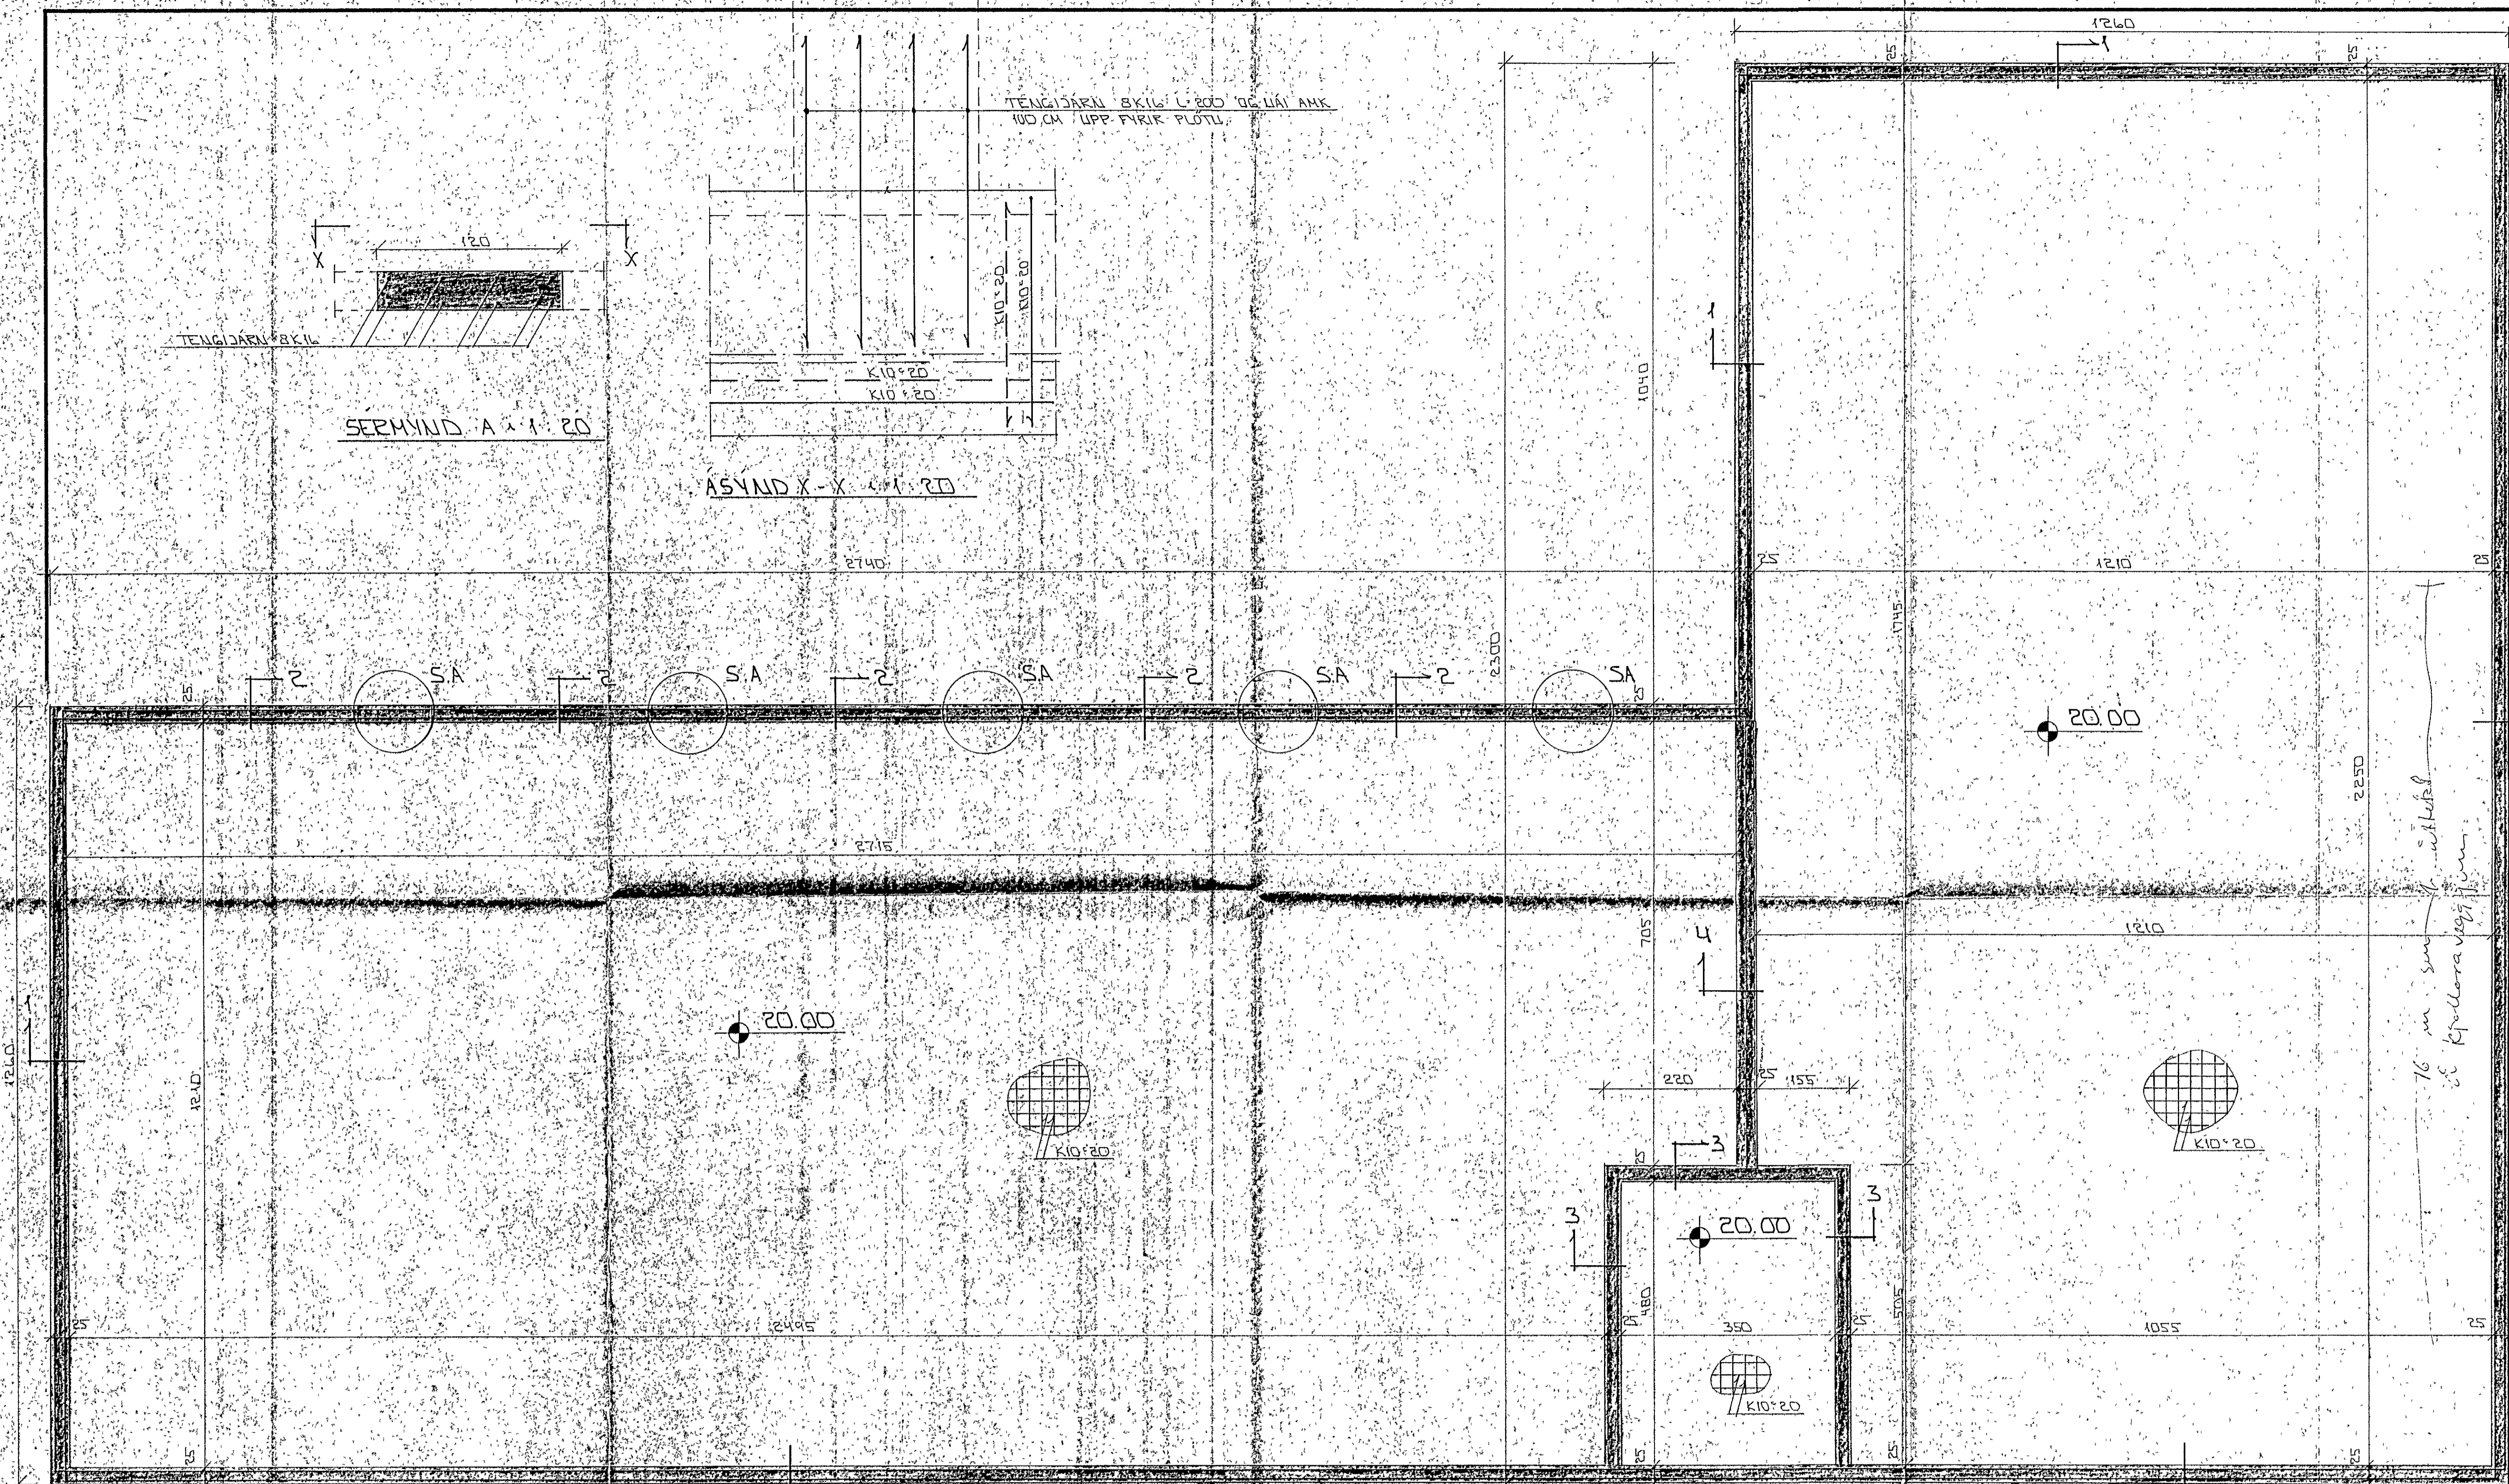

GRUNNMYND x 1:50

LAUTVEGVAI SÖKKULS KOHLI TUFFÖLD GRIND
K10 520 #

STEYPA
S x 250
V5 E 0 S
LOFT = 4%
SEMENT = 300 KG/M ³

16 m i. áhlið
á Kfallaraveggum

SKIRINGAR

ALMENNAR SKIRINGAR SÁ BL. NR. 1-01
SNIÐ SÁ BL. NR. 1-03

13 JUL 1993			
BR. NR.	DAGS	EDLI - BREVTINGAR	SIGN
			DAGS JÚLÍ 93
TRÖNNUHRALIN I HAFNARFIRDI			HANNAÞ
UNDIRSTÖÐUR - MÁLTEIKN			TEIKNAR
MILLIKV. x 1:50			VERK NR
SIGURÐUR ÞORLEIFSSON TEIKNIFRÆÐINGUR T.T.F.I.			9327
STRANDGÖTU 11 HAFNARFIRDI SÍMI 54751/54255			BLAD NR
			1-02

16 m sunn í áhlið
á Kfallaraveggum