
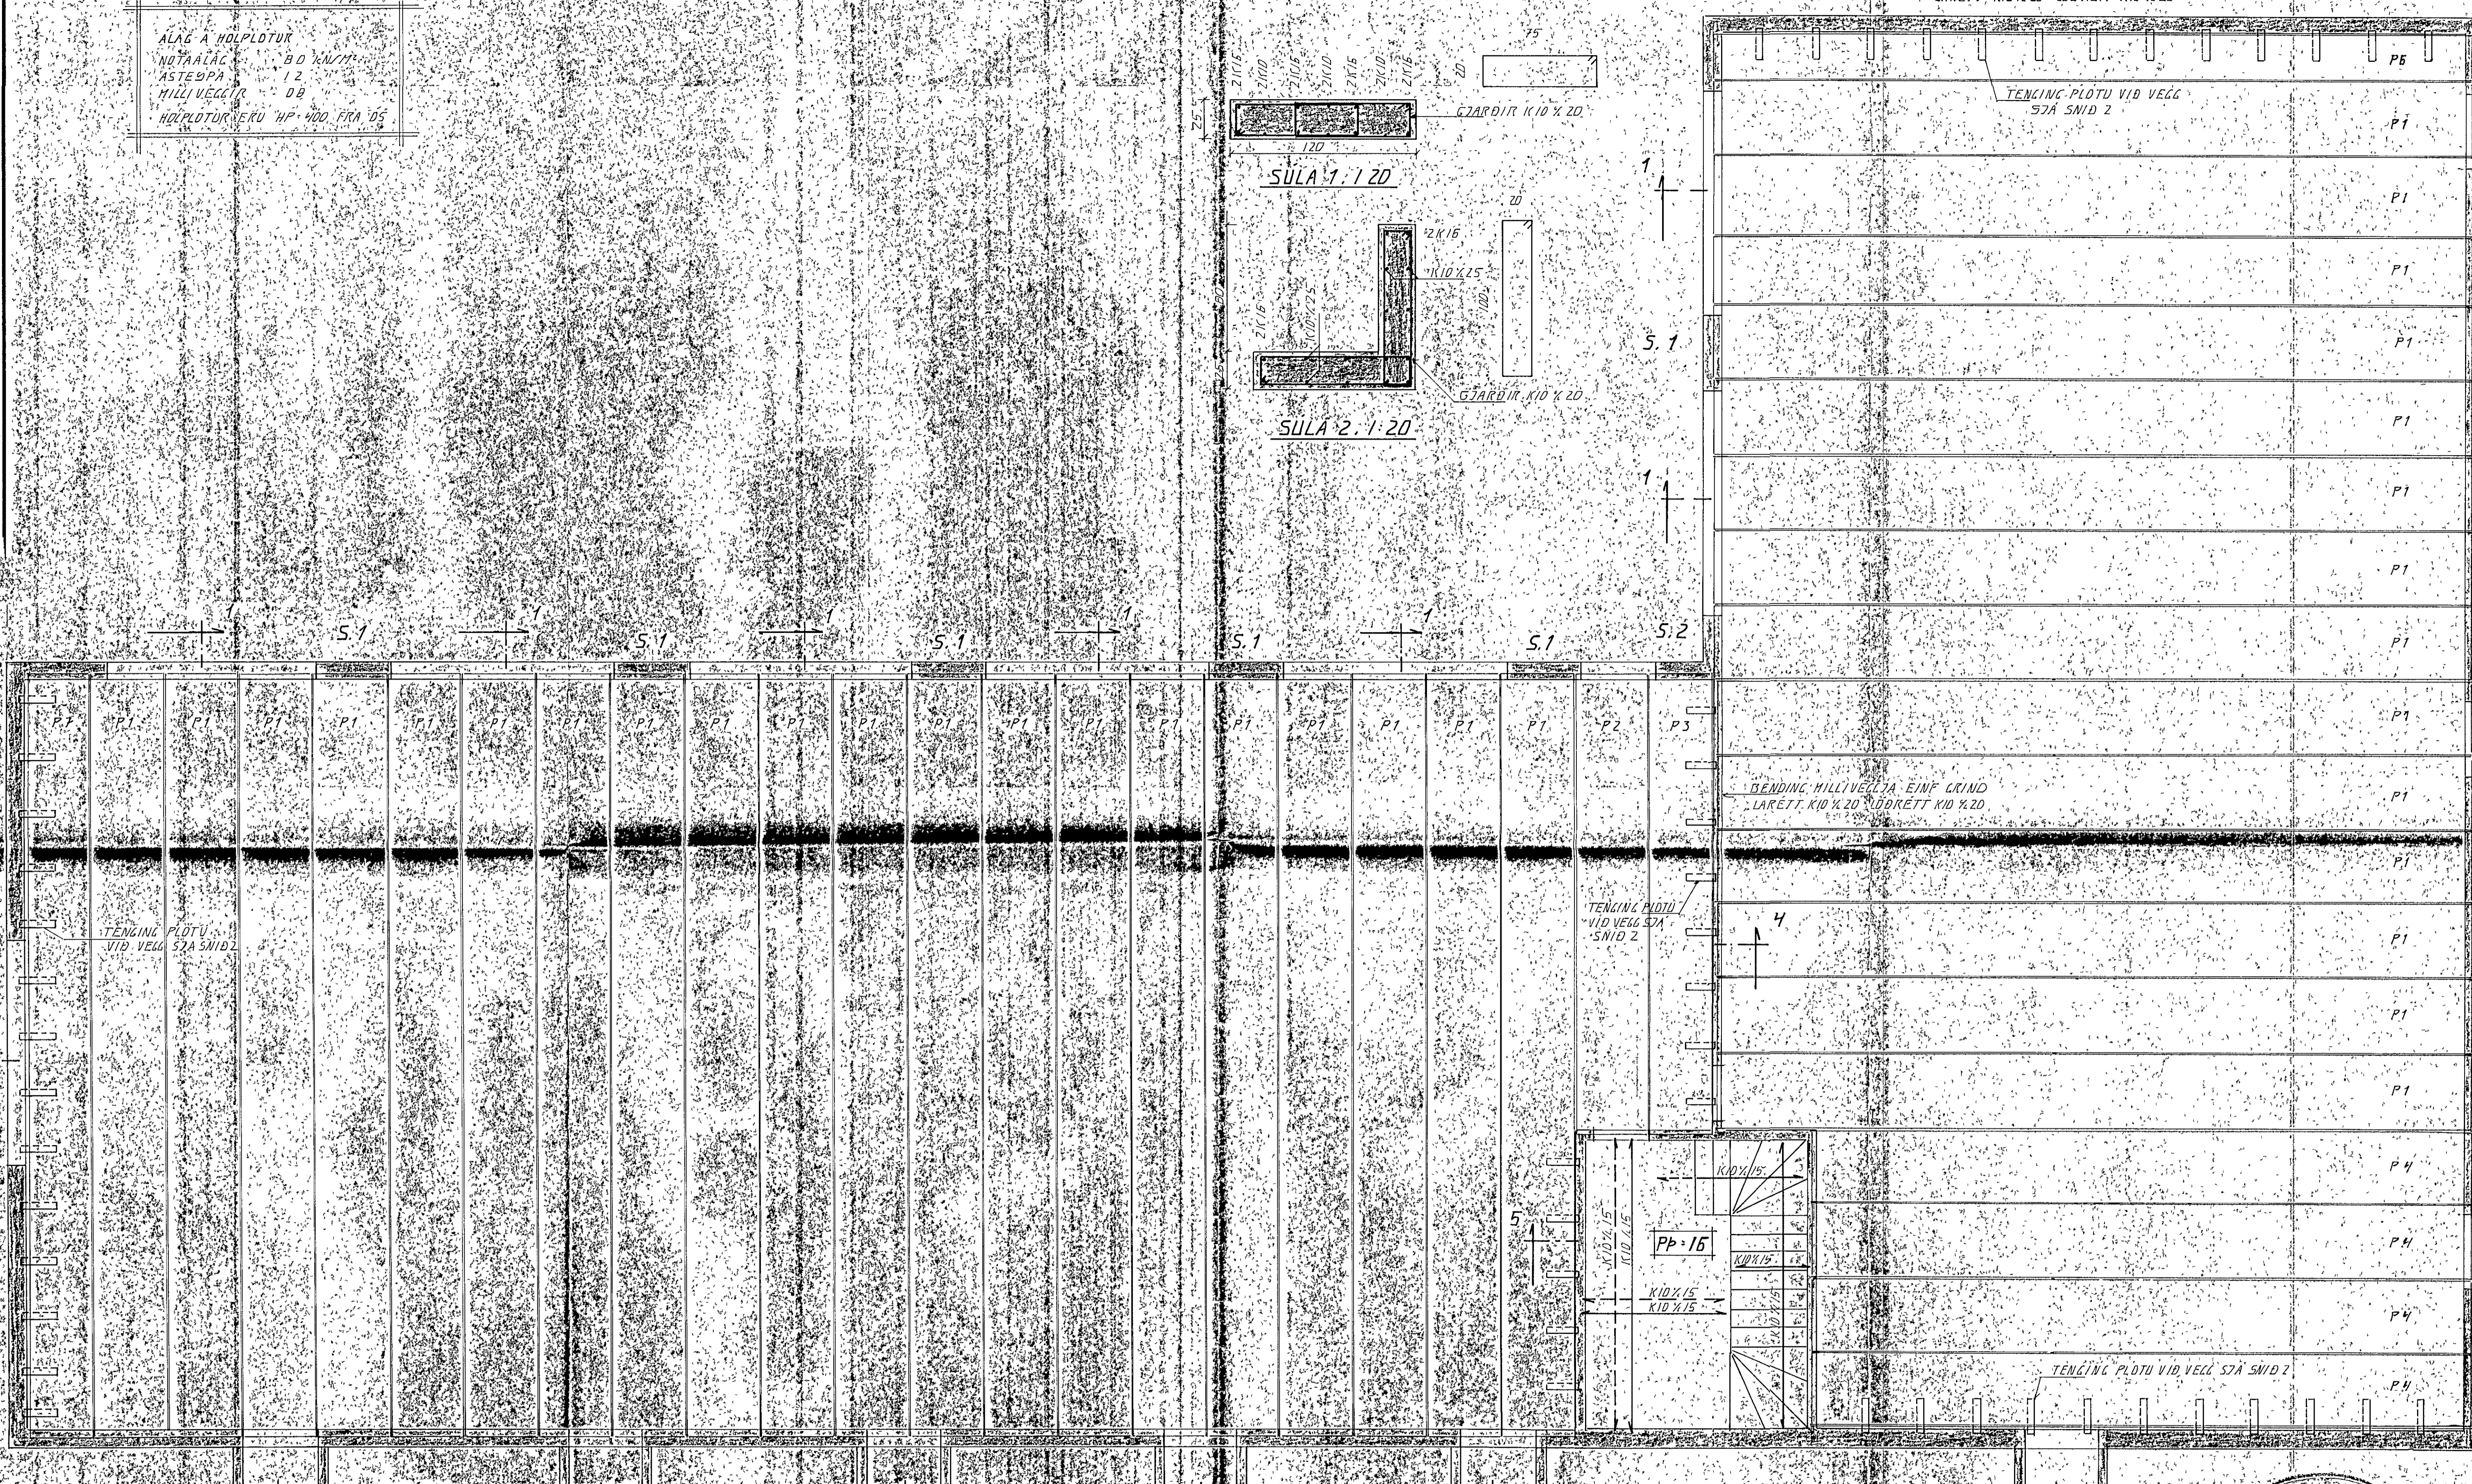


ALAG A HÖLPLÖTUR
 NOTAALAC 80 K/M
 ASTEÐPA 12
 MILLI VEGGAR 08
 HÖLPLÖTUR ERU HP 400 FKA 05

BENDING UTVEGGJAR TUOF GRIND
 LARETT, KID 20 LÖÐRETT KID 20

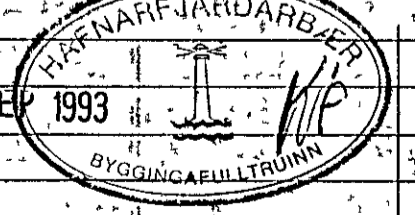

GRUNNMUND 1:50

ASKILD, ELDRI		06 SEP 1993	
TEIKNING ÖGILD			
BR. NR.	DAGS	EDLI BREVTINGAR	SIGN
			DAGS AGUST 93
TRÖNDURAN 1 HAFNARFIRÐI		HANNAÐ 2/2	
VEGGIR KJALLARA PLATA YFIR KJALLARA		TEIKNAD 2/2	
MELIKV. 1:50		VERK NR. 9327	
SIGURÐUR ÞORLEIFSSON TEKNIFRÆÐINGUR E.T.T.F.I.		BLAD NR. 1-04	
STRANDGÖTU 11 HAFNARFIRÐI		SÍMI 54151/54255	