



ALAC A. HOLPLÖTUR
 NOTAALAC 2.5 KM/12
 AÐSTÆPI 1.2
 HILLVEGGIR 0.5
 HOLPLÖTUR ERU NP 265 FRA OS

OS: S = 651444

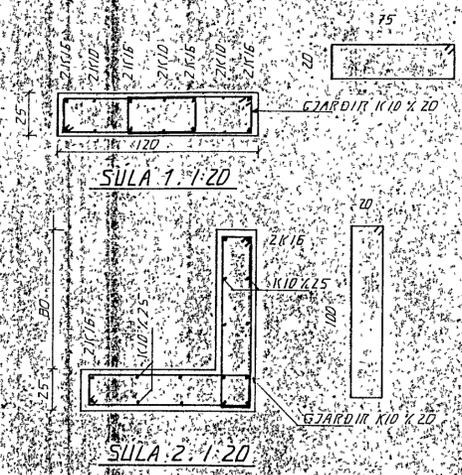

GRUNNMYND: 1:50

BENDING UTVEGGJA TUV GRIND
 LÖBRET: K10 X 20
 LÁRET: K10 X 20

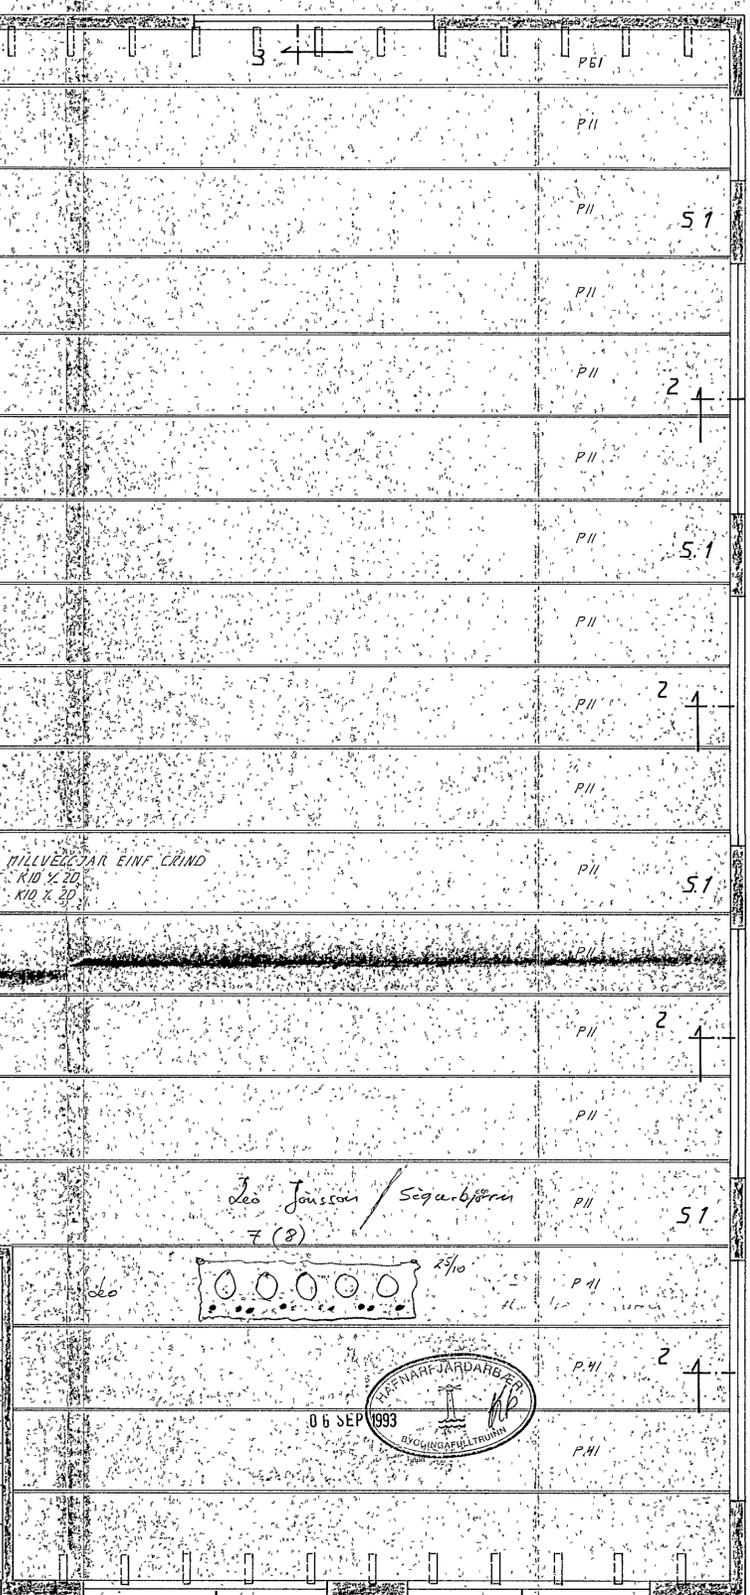

Leo Jónsson / Sigurbjörn
 7 (2)



DR. NR.	DAGS	EDLI	BREYTINGAR	SIGN
TRÖNDUR 1 HAFNARFIRDI				DAGS
VEGGIR, 1 HEB. PLATA YFIR 1 HEB.				AGÚST 92
MELIUV. 1:50, 1:20				HANNAÐ
SIGURDUR ÞORLEIFSSON TEKNIFRÉBINGUR EITTL.				47
STRANDGÖTU 11, HAFNARFIRDI, Sími 54751/54255				VERK NR.
				9327
				BLÁD NR.
				1-05