


Grunnsnið 150

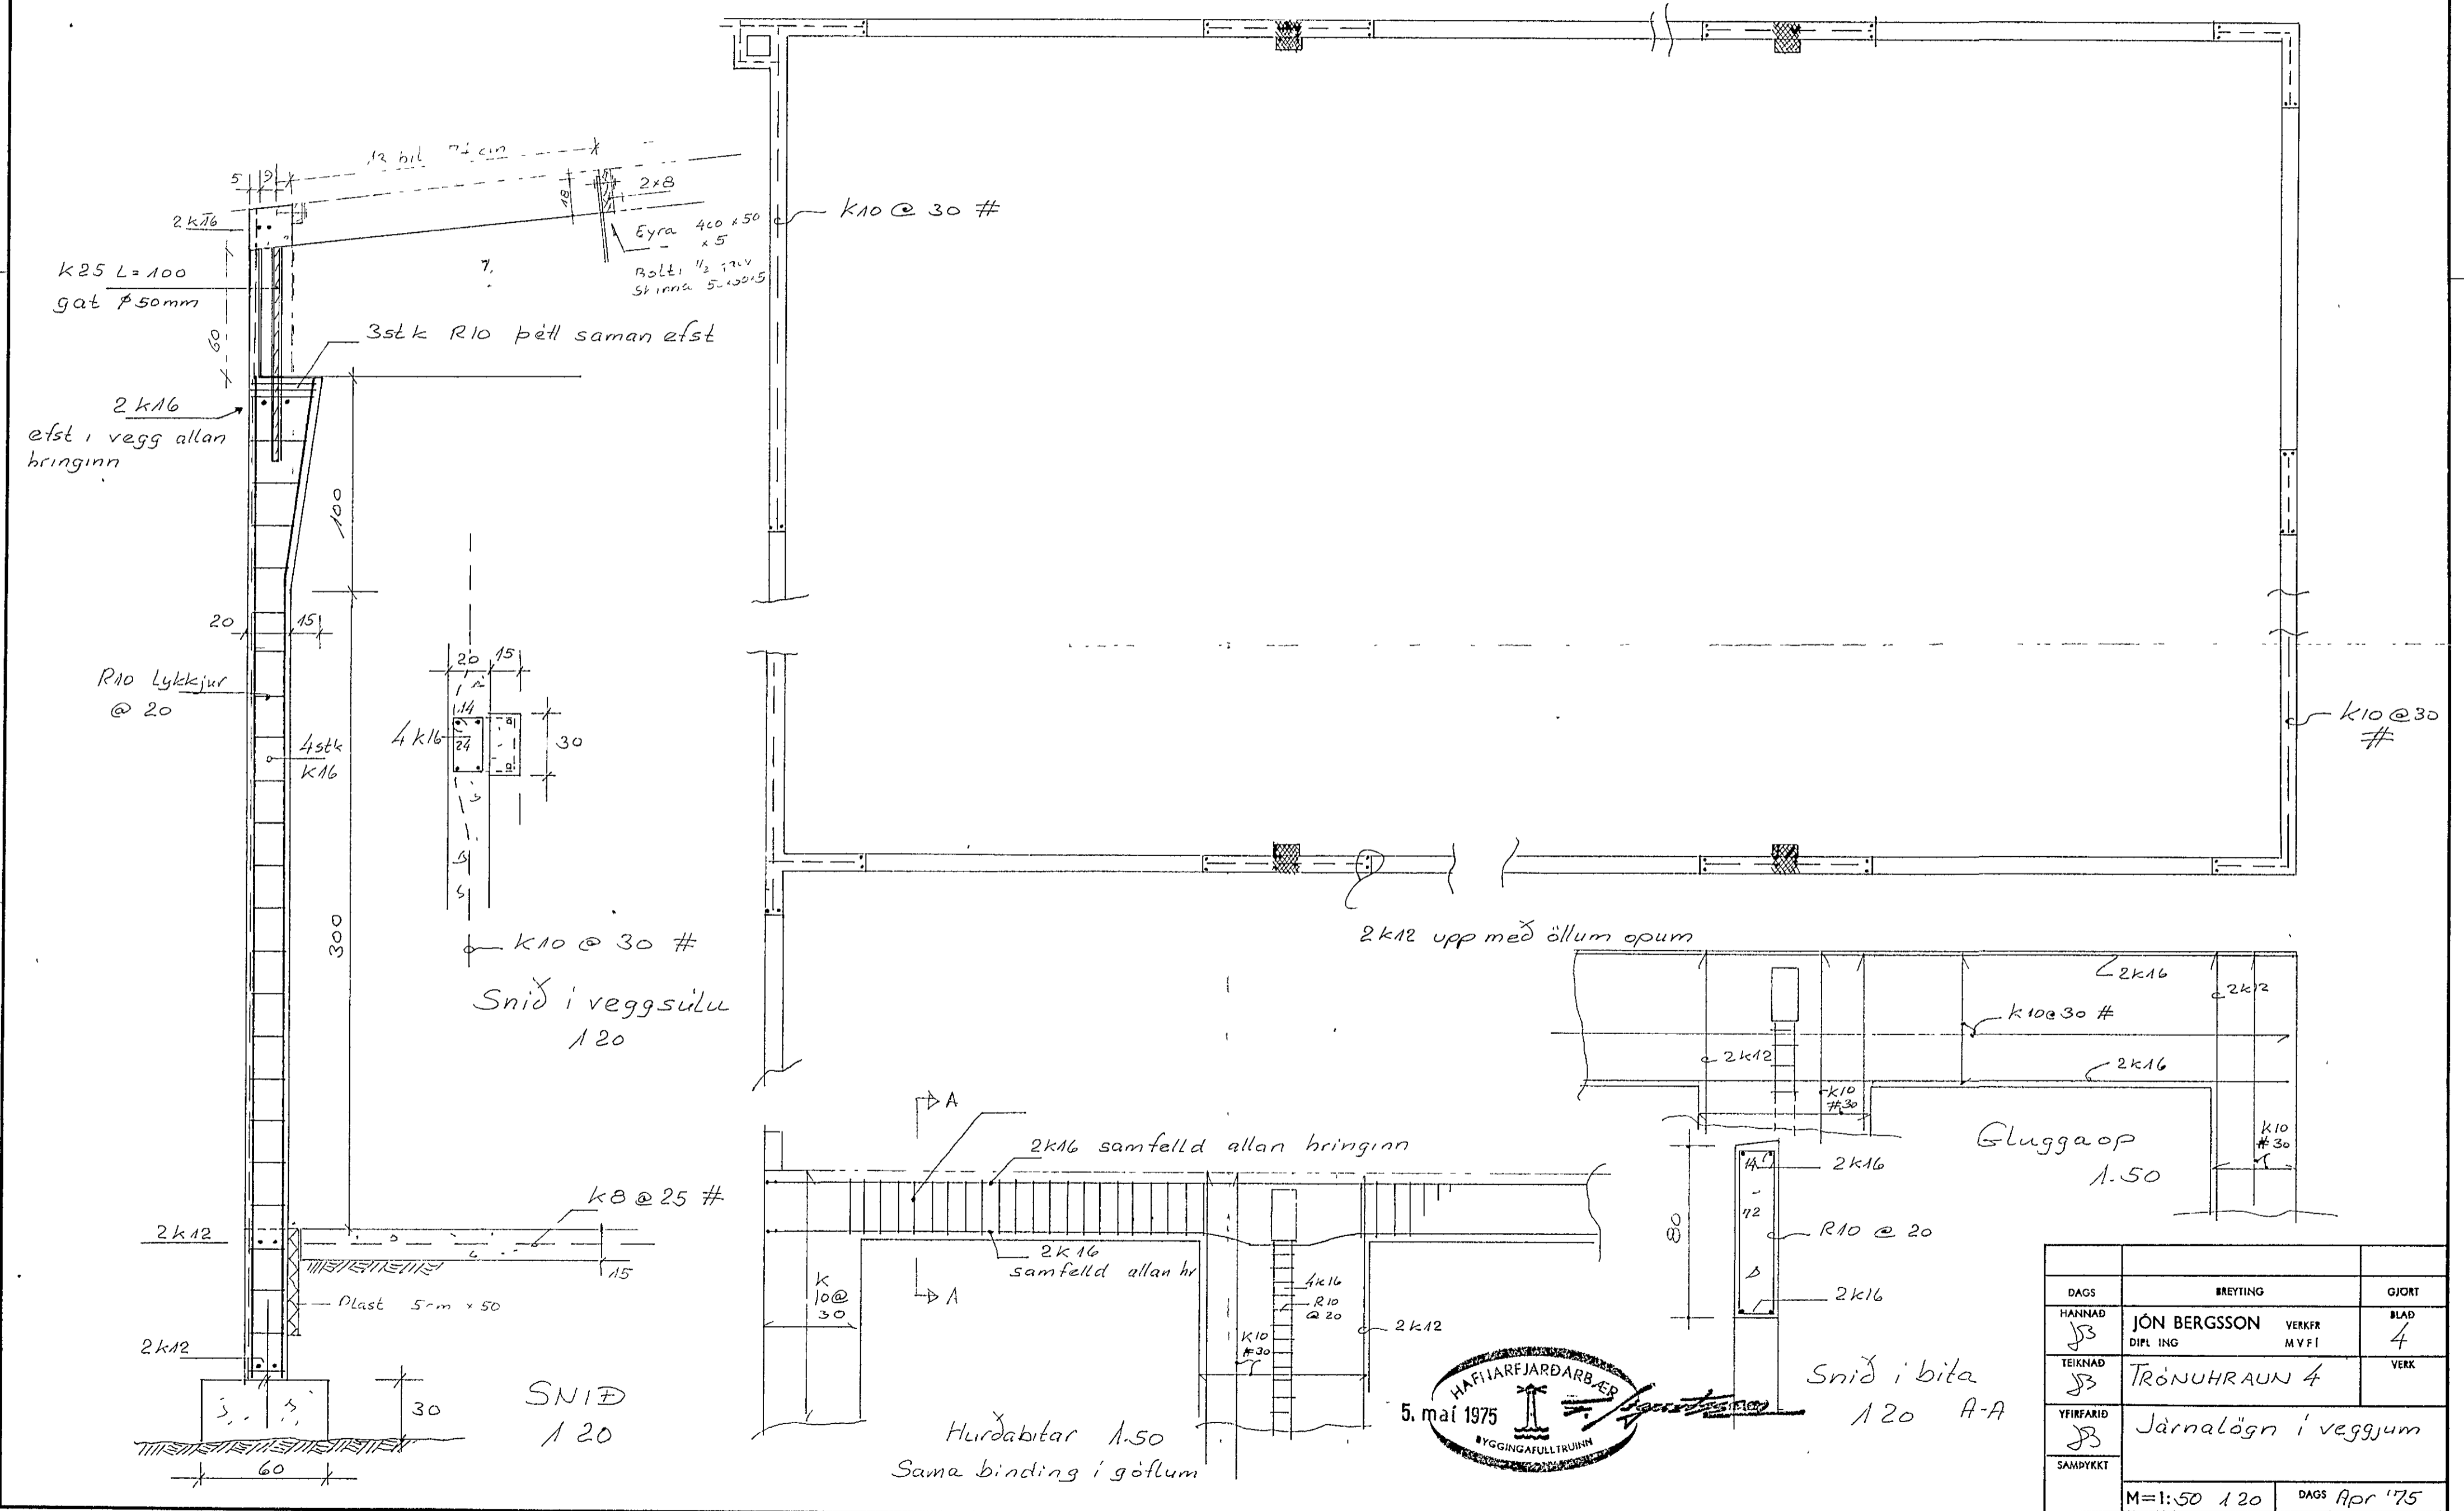

DAGS	BREYTING	GJORT
HÁNNAD J.B.	JÓN BERGSSON DIPL. ING.	VERKFR M.V.F.I.
TEIKNAD J.B.	TRÖNUHRAUN 4	BLAD 4
YFIRFARID J.B.	Járnalögn í veggjum	VERK
SAMPYKKT		
M=1:50 120		DAGS Apr '75