




SNID 6-6 1:20
NR. 9

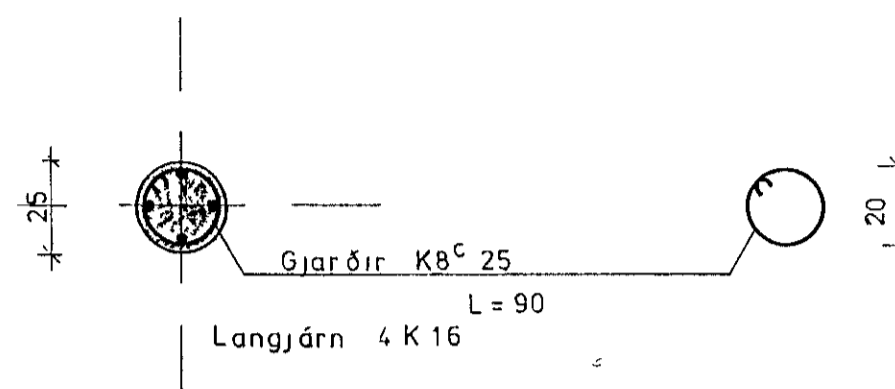


SÚLA S1 1:20
NR. 9

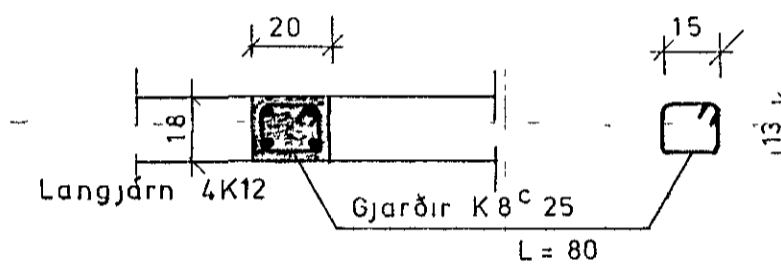


SÚLA S2 1:20
NR. 9

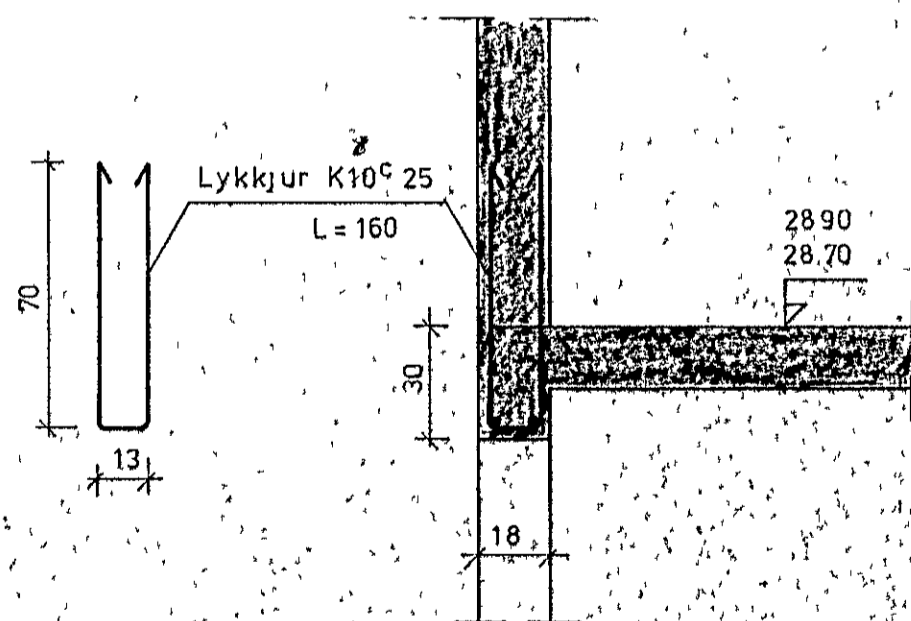

SNID 7-7 1:20

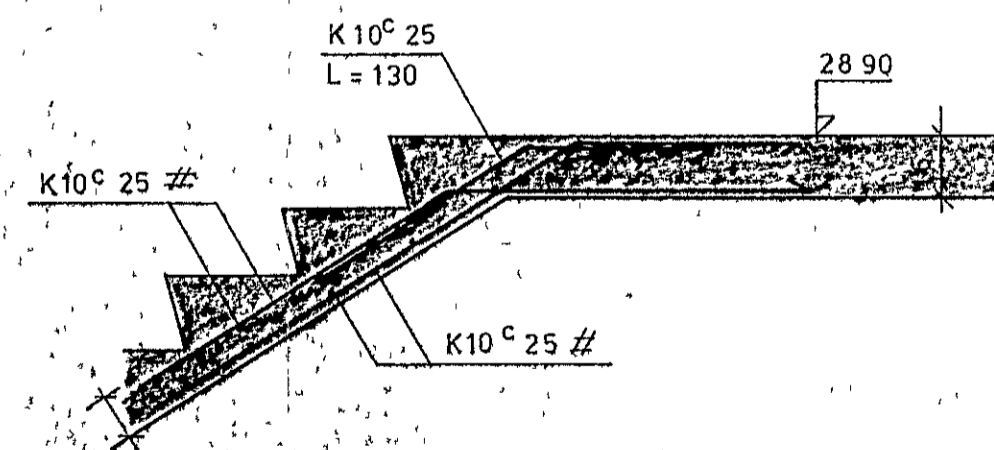

SNID 8-8 1:20
NR. 9

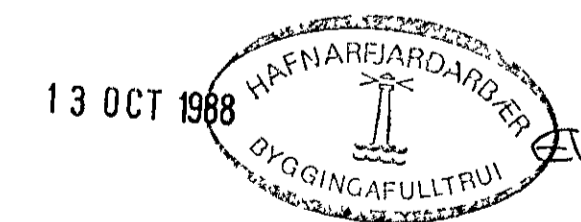

TEIKNING NR. 884-01-06	DAGS	NAFN	YFIRF
TRADARBERG 7 OG 9	Mælt:		
HAFNARFIRÐI	Hannað: sept '88	K K	
	Telknað: sept '88	S E K	
SNID			Mælikv 1:20
KRISTJAN KNÚTSSON, TÆKNIFR F.T.F.Í. LYNGBERGI, 27, HAFNARFIRÐI, S. 651647			Samp

7-4 / 9-4