




SNID 1-1 1:50

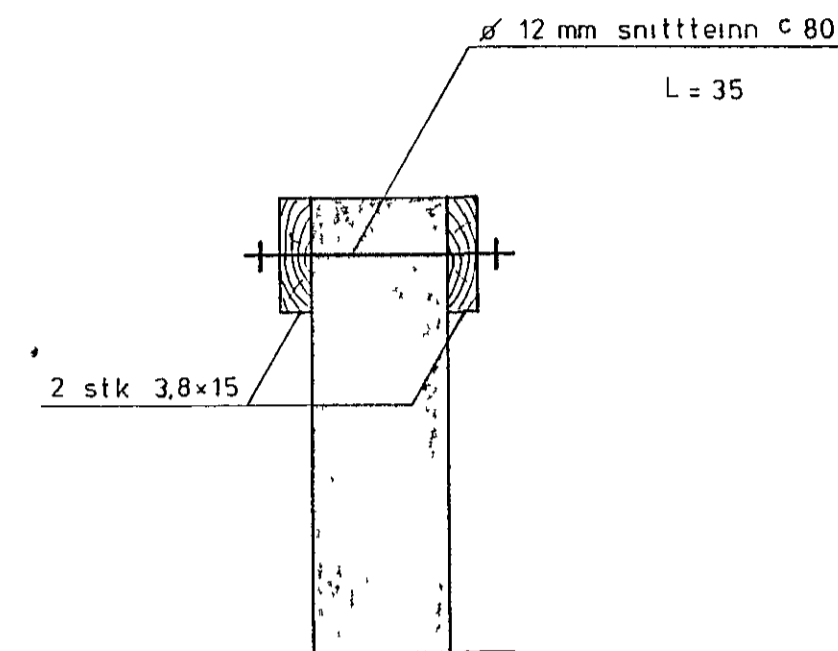


SNID 2-2 1:10

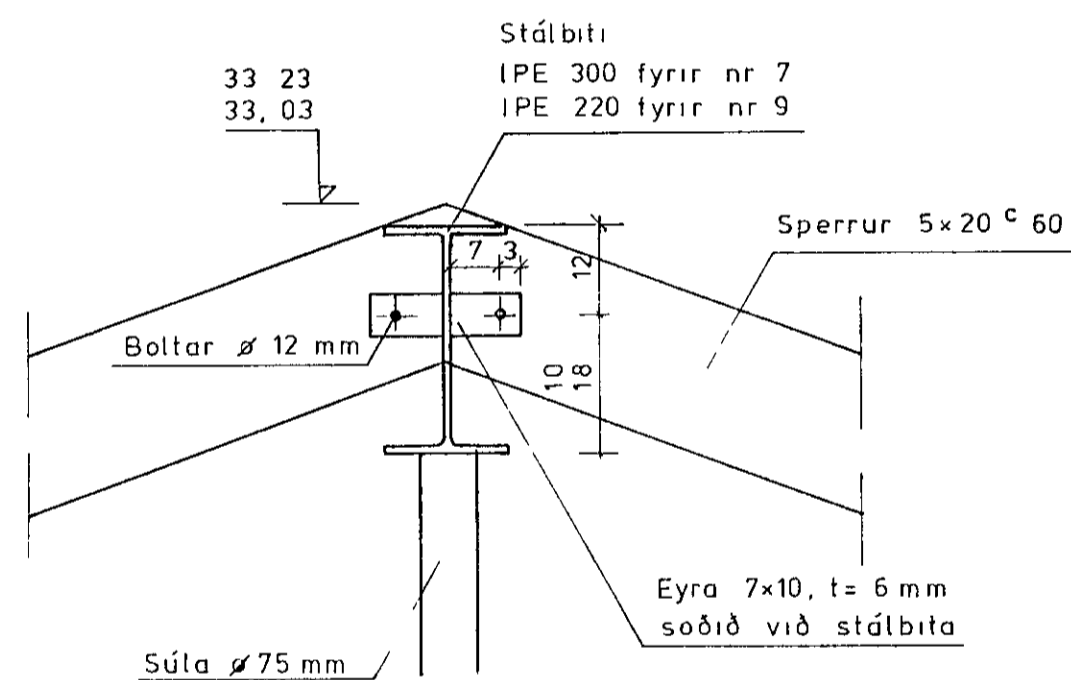


SNID 3-3 1:10

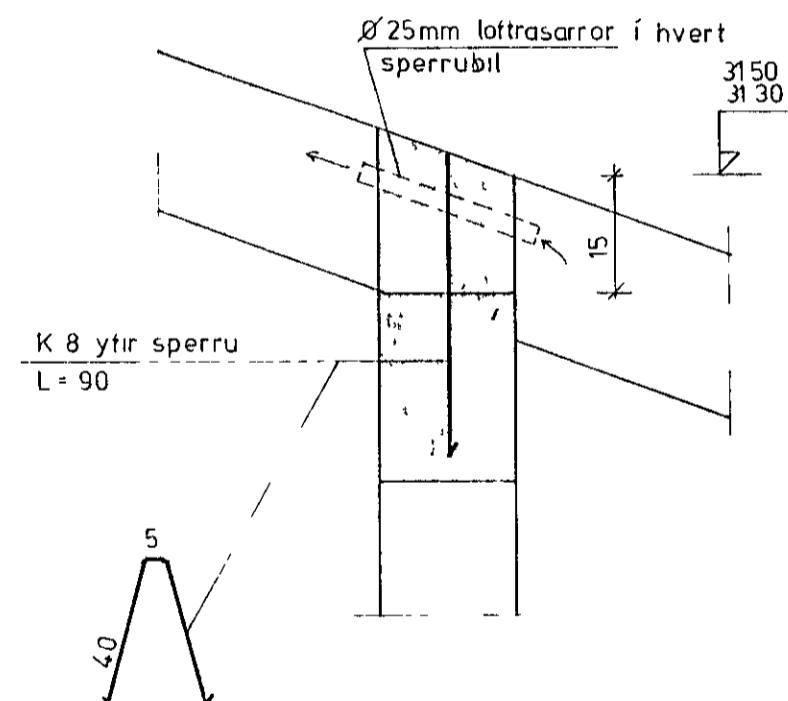

SÉRMYND B 1:10

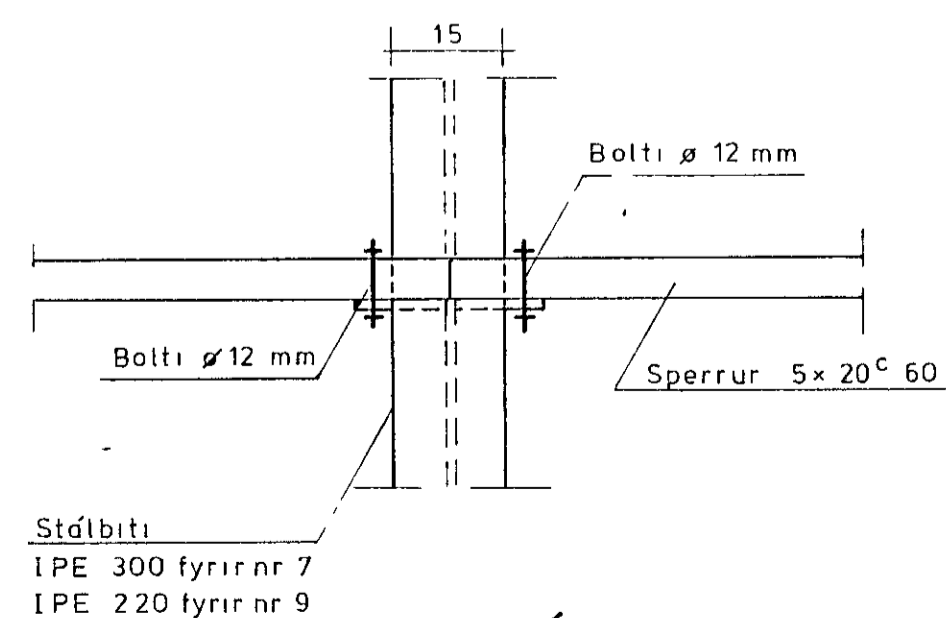

SÉRMYND A 1:10

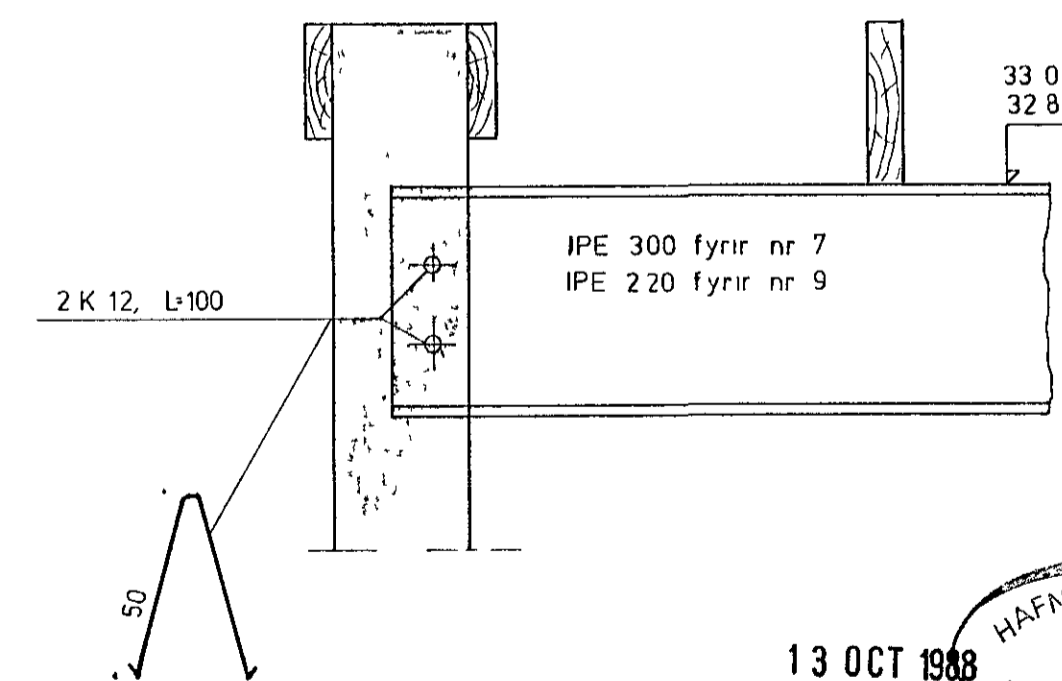

13 OCT 1988



TEIKNING NR.	DAGS	NAFN	YFIRF
884-01-12			
TRADARBERG (7) OG 9 HAFNARFIRÐI	Mælt: Hannað: sept 88 Teiknað: sept 88	K K SEK	1/1
PAKVIRKI SNID OG SÉRMYNDIR			Mællkv 1 50 1 10
KRISTJAN KNÜTSSON TÆKNIFR FTFÍ LYNGBERGI 27, HAFNARFIRÐI	S 651647		Samb