




SNID 4-4 1:20

NR 9

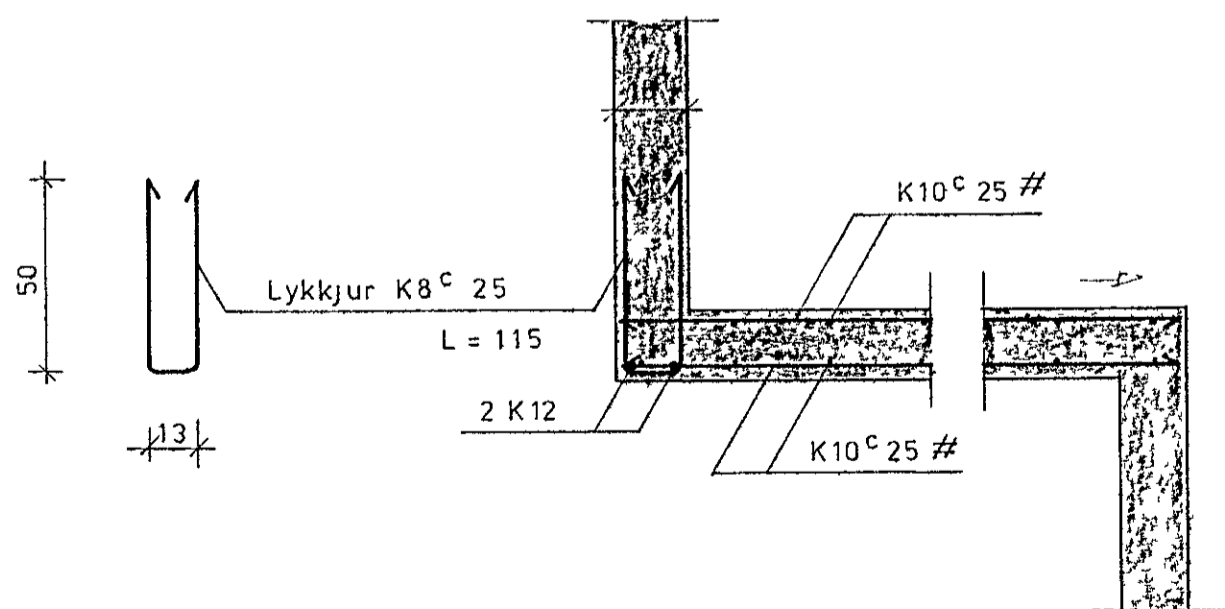


SNID 5-5 1:20

NR 9

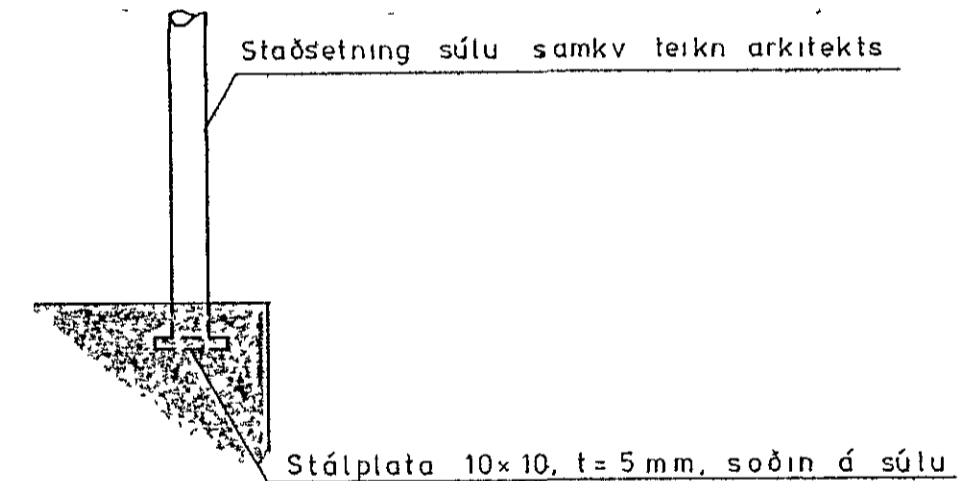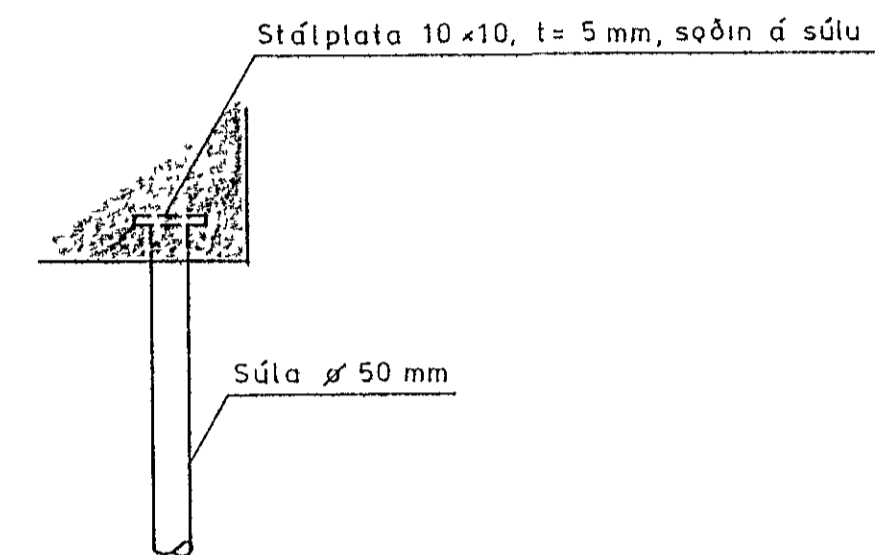

SÚLA S3 1:10

NR 9

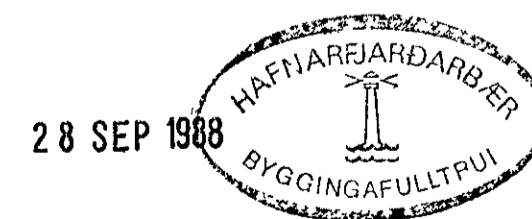

TEIKNING NR. 884-01-10	DAGS	NAFN	YFIRF
TRADARBERG 9	Mælt		
HAFNARFIRÐI	Hannað. sept 88	K K	
	Teiknað. sept 88	SE K	
SNID			Mællkv 1:20 1:10
KRISTJÁN KNÚTSSON TEKNIFR FT F Í LYNGBERGI 27, HAFNARFIRÐI, S 651647			Samþ