



GRUNNMYND 150

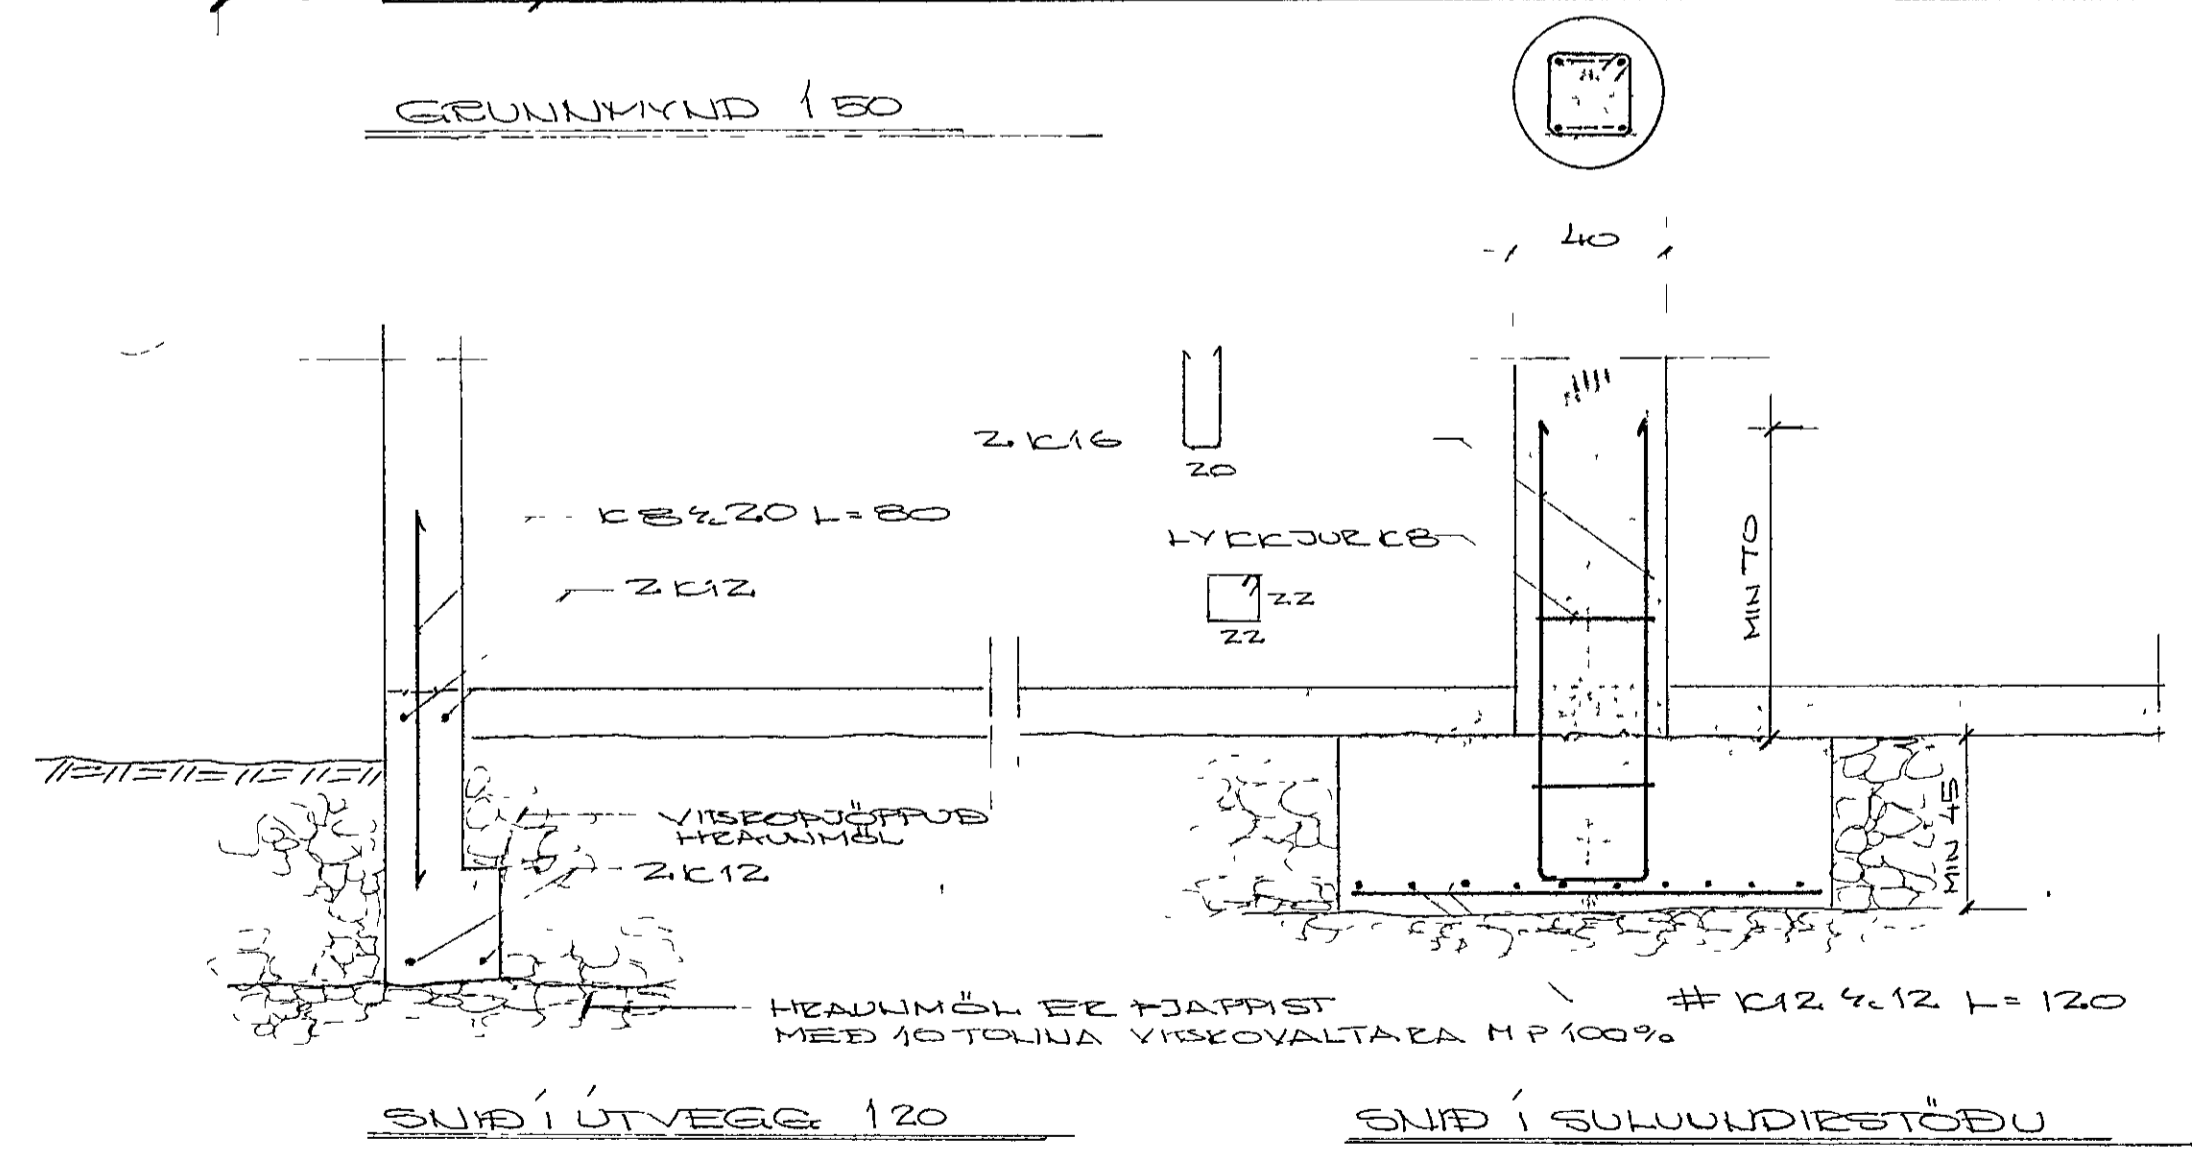

MESTA ÁLAG Á GRUNN 18 KG/CM<sup>2</sup>  
 STÁL KS 40  
 STEYPA S 160

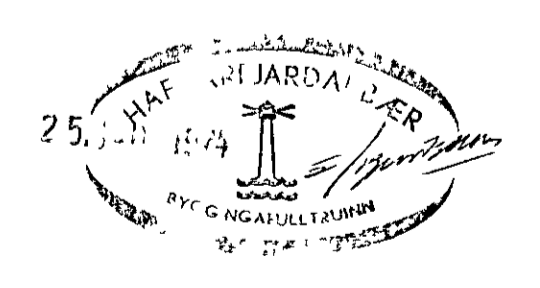

BR		DAGS		HREYING		TEJNUHRAUN 8	
VERKFRÆÐISTOFA ÁRMÚLA 1		HANNAD SKO		KVARDI 1 50		HAFNARÞEYING	
REYKJAVÍK - SÍMI 83844		TEIKNAD SKO, H		DAGS 22 1 1974		UNDIRSKRUF	
Sigrún Óddsson		YFIRFARÐ		NR		BL AF	