


① SKASTIFA BIRDI 25x15 STREKT
 NEGLING 3 STK. KAMB.S.
 4/50 I HVERJA STÖÐ

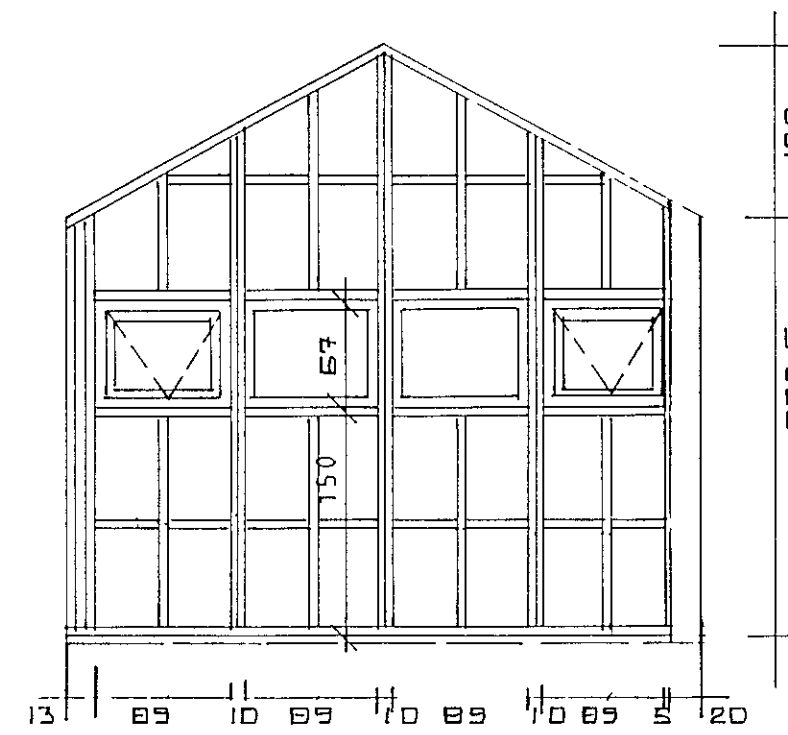

53A SNIDMYND A UNDIRSTÖÐUR
 TEIKNINGU

UTLID 4 HAFNARFIRÐI
 GRIND BILGEYMSLA
 AGUST 1992 MKV I 50

