

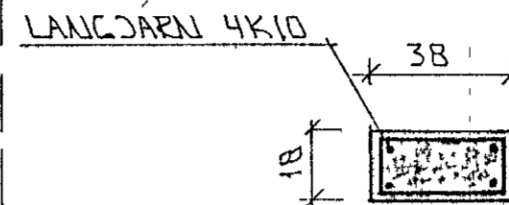


SPERRUR BOLTAST Á VEGG MED 12MM BOLTUM 1/2 80


Í ÚTBRIÚI VEGGJA KOMI EINFÖLD
GRIND
LARETT K10 ° 20
LÖÐRETT K10 ° 30

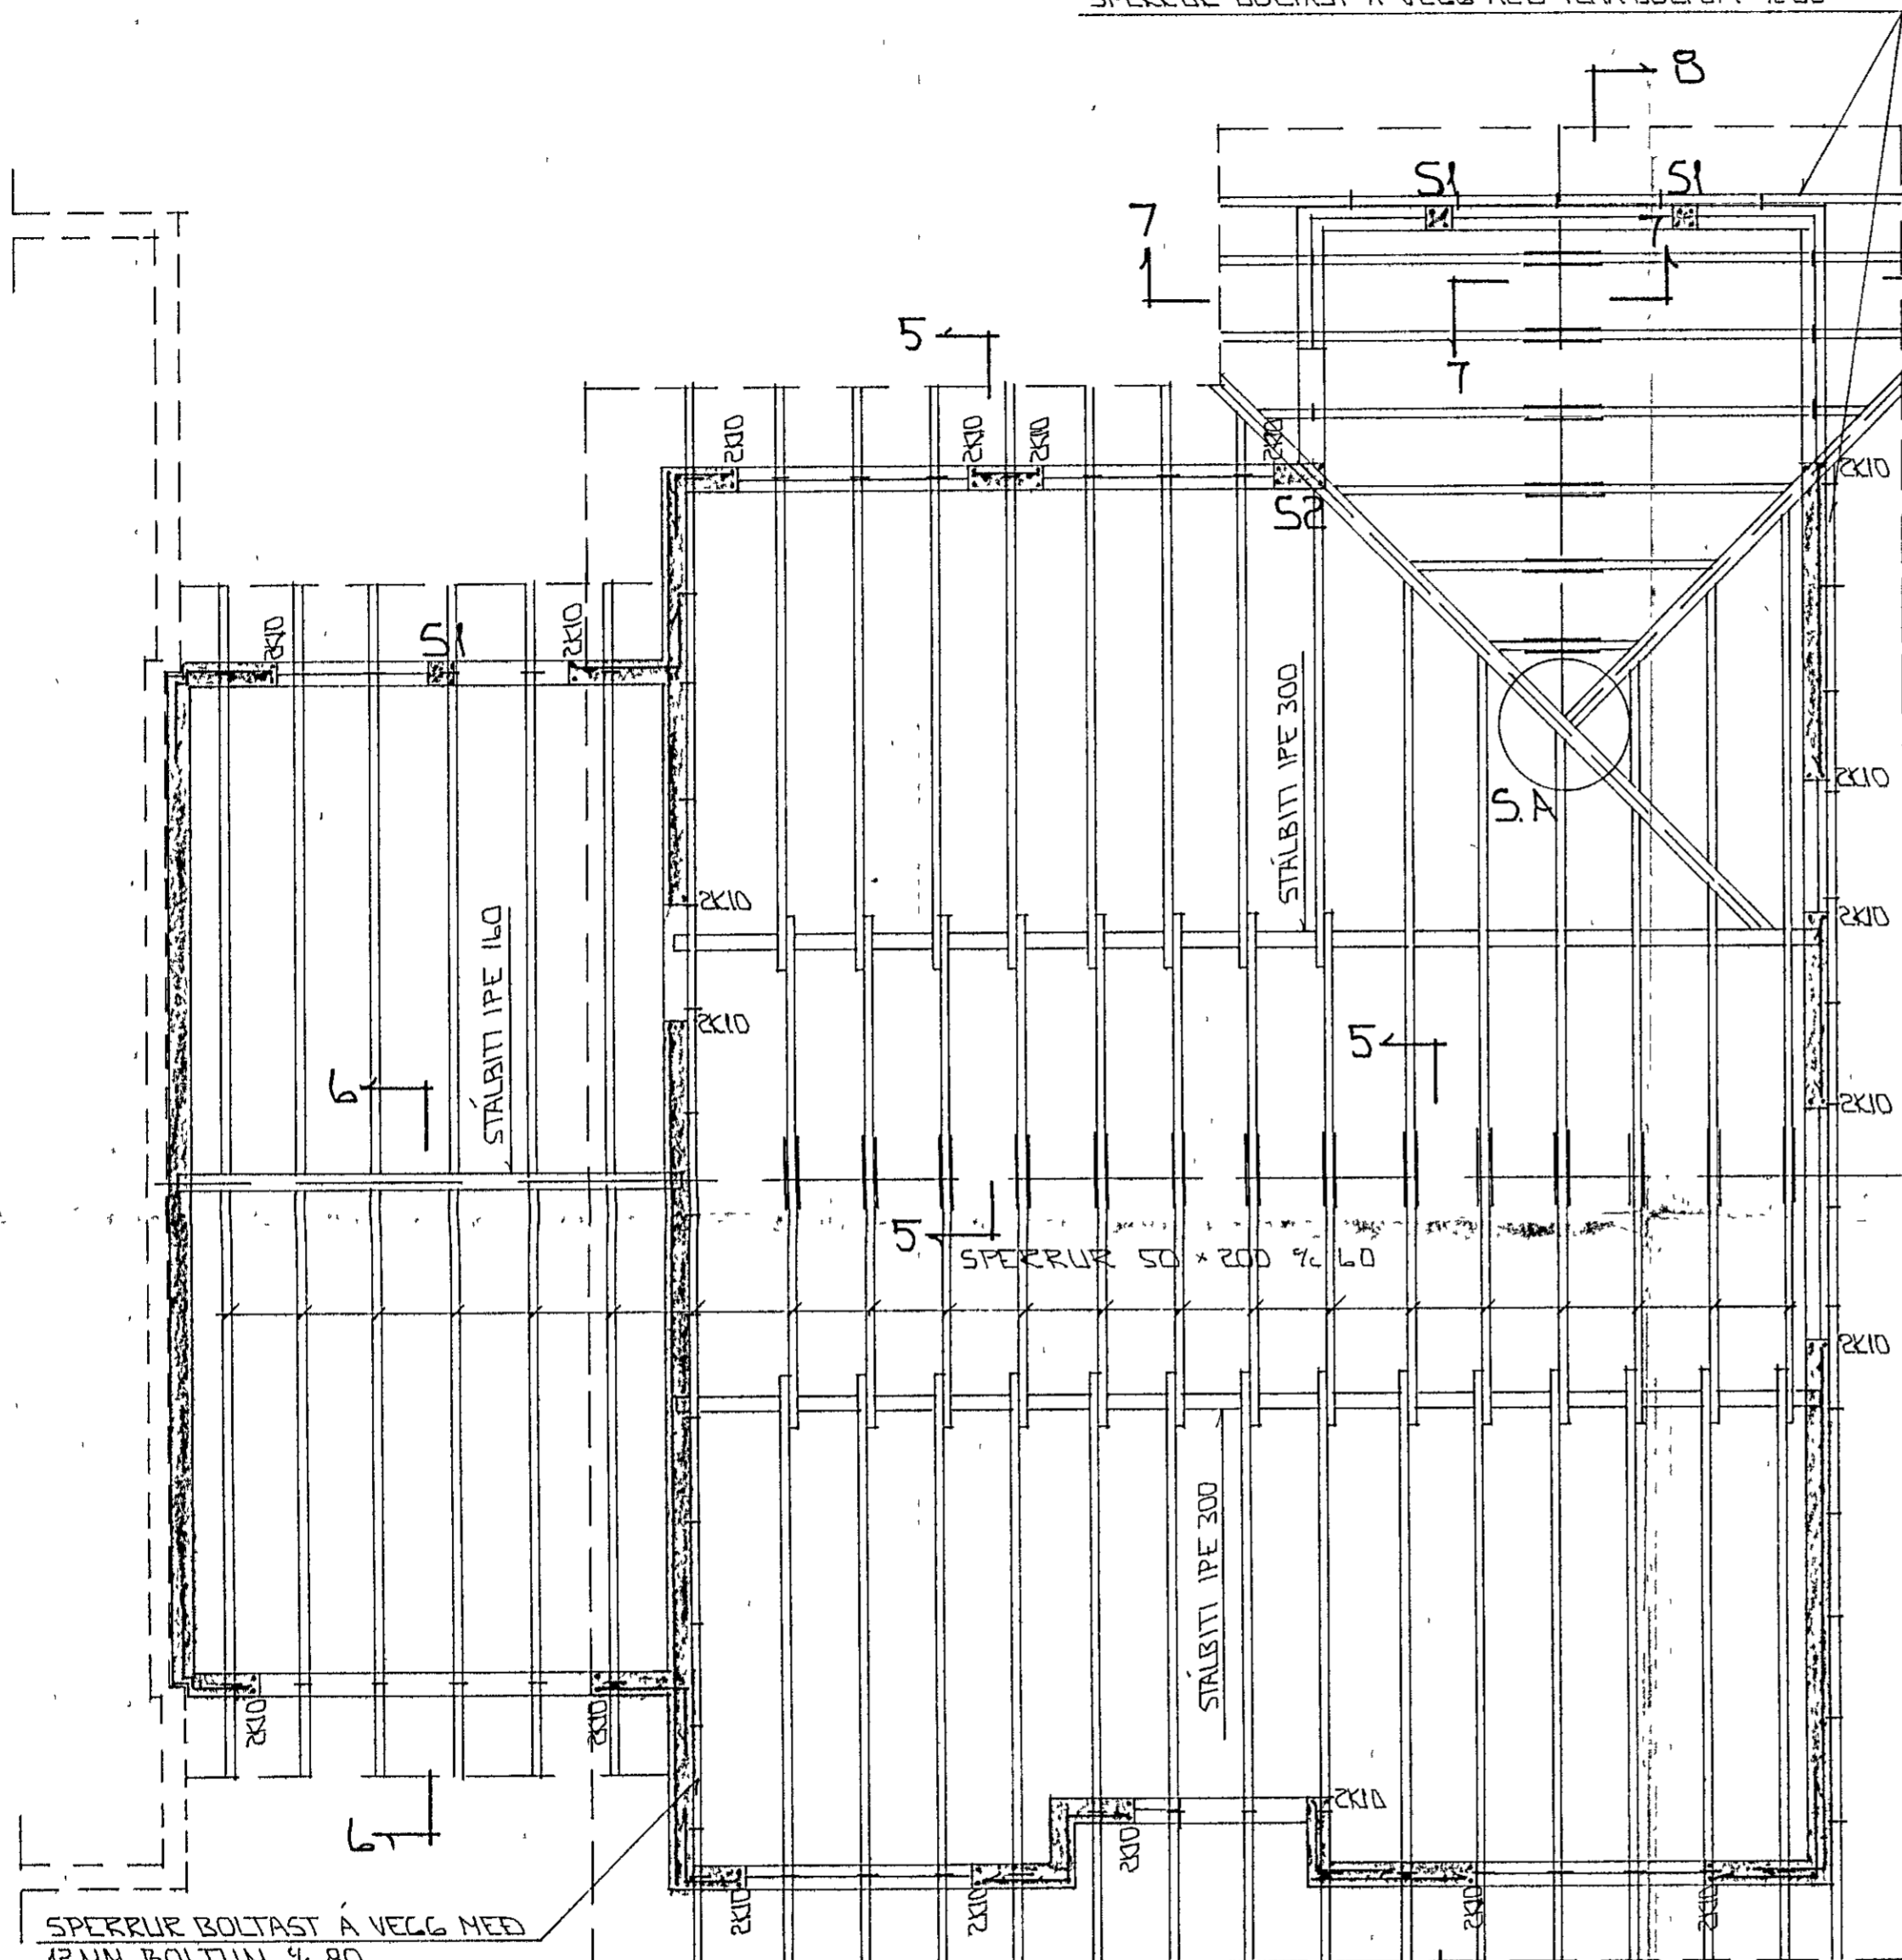

SÚLA S2 1:20

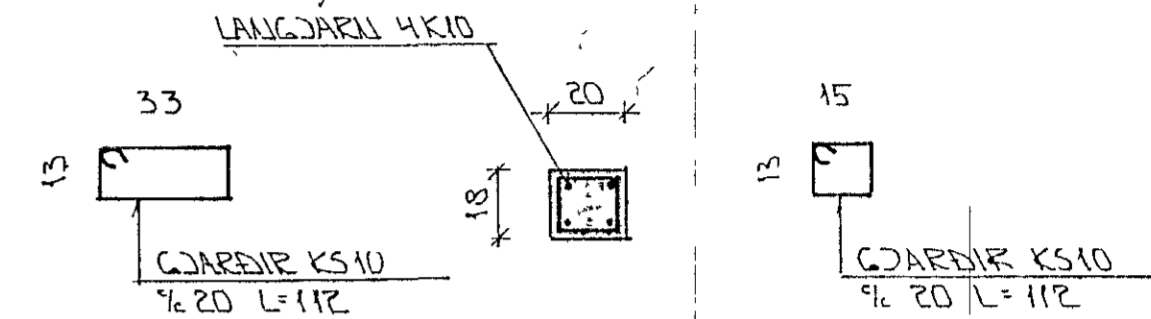

SÚLA S8 1:20

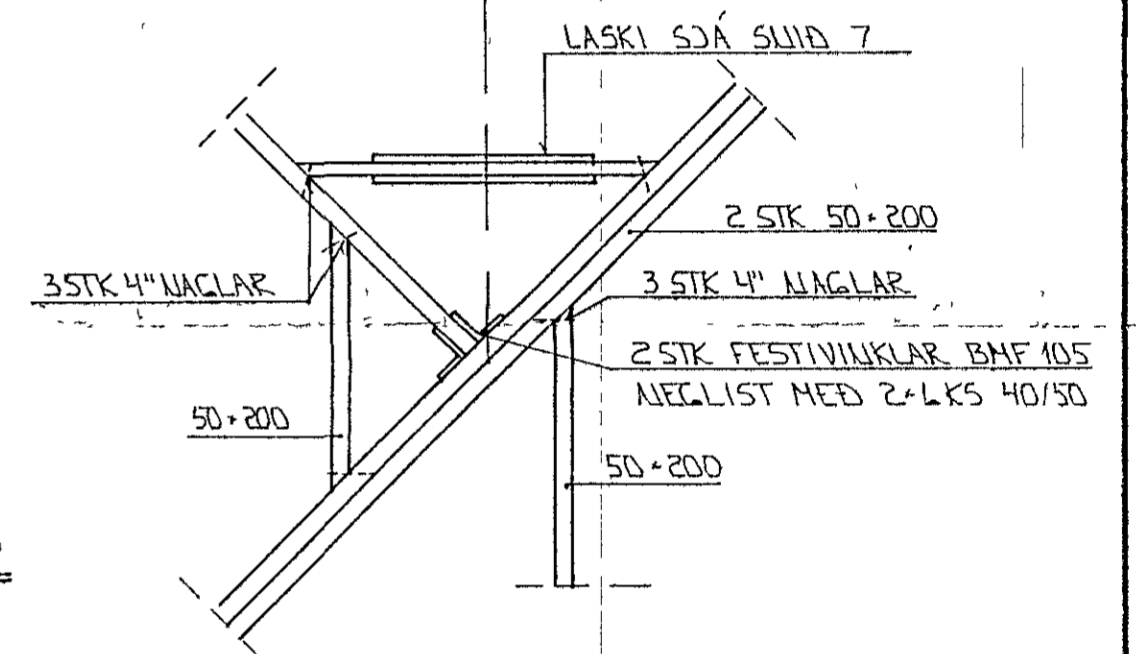

SÉRMYND A 1:20


STEYPA

S > 250
VS ≤ 0.5
LOFT ≥ 6%
SEMENT ≥ 300 KG/M³


SKÝRINGAR

ALMENNAR SKÝRINGAR SJÁ BL NR 1-01
SNID OG SÉRMYNDIR SJÁ BL NR. 1-05

23 APR 1993

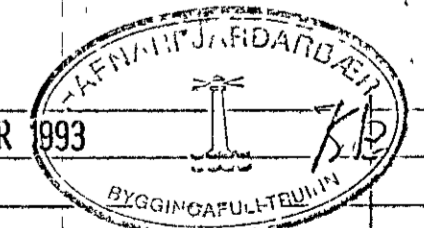

GRUNNMYND 1:50

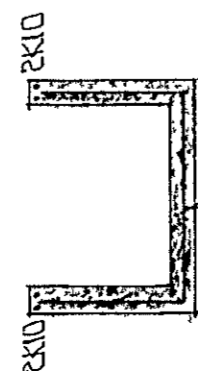

EINFÖLD GRIND Í MIÐJAN VEGG
K10 ° 20 #

| BR NR | DAGS | EBLI BREYTINGAR | SIGN |
|---|------|-----------------|----------------|
| | | | DAGS APRÍL '93 |
| | | | HANNAÐ |
| | | | TEIKNAD GH |
| | | | VERK NR 9259 |
| ÚTHLÍÐ 15 HAFNARFIRÐI BENDING VEGGJA GRUNNMYND - ÞAKVIKIS MELIKV. 1:50 + 1:20 SIGURÐUR ÞORLEIFSSON TEKNIFRÆÐINGUR F.T.F.I STRANDGÖTU 11 HAFNARFIRÐI SÍMI 54751/54255 | | | BLADNR 1-04 |