


LASKI 25x150 L=100  
 BADI MEGIN SPERRU  
 HVER LASKI NEGLIST MED  
 2x5 STK 3" NOGLUM

16MM BOLTUR UNDIR  
 RO KOMI SKINNA  
 50x50x5

16MM BOLTUR UNDIR  
 RO KOMI SKINNA  
 50x50x5

SEU SPERRUR SAMSETTAR  
 SKULU PER VIXLEGGJAST  
 40 SM OG NEGLAST SAMAN  
 MED 4 STK 5" NOGLUM

25MM HARPRESSUÐ EINANTURUM  
 VÍÐ BITA ENDA  
 25TK KID L 120  
 PRÆÐIST Í GEGNUM BITA ENDA

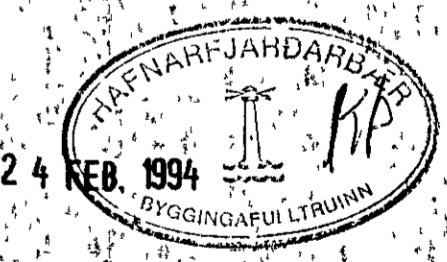

BR. NR.	DAGS	EDLI	BREYTINGAR	SIGN
LITHLIÐ 23 HAFNARFJÖRÐ				DAGS SEPT 93
PAKURKI - SNID				HANNA
MÆLIKVI. 1:10 A (1:20)				TEIKNAD GH
SIGURÐUR ÞORLEIFSSON				VERK NR. 9323
STRANDGÖTU 41 HAFNARFJÖRÐ				BLAD NR.
SÍMI 54751/54255				1 05

BITA ENDI 1 VEGG 1:20