



GRUNNMYND 2 1:10

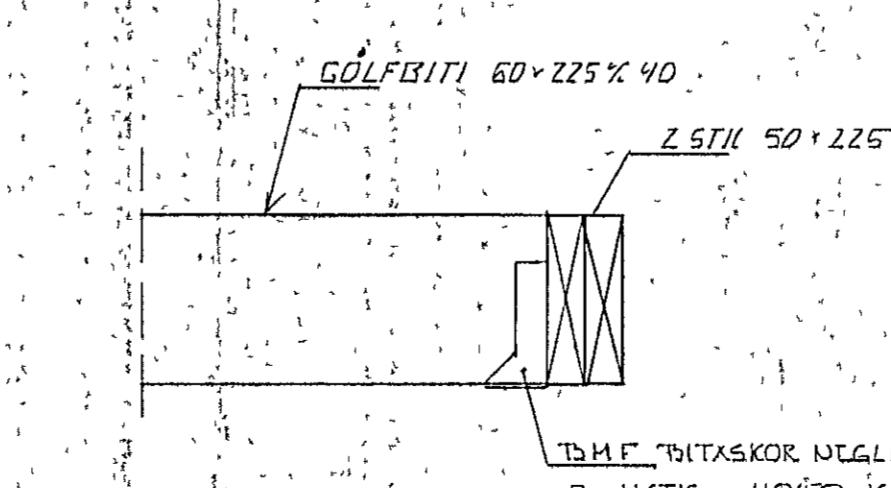


SNIÐ 2 1:10

**ÁSKILÐ, ELDRI
TEIKNING ÓGILD**

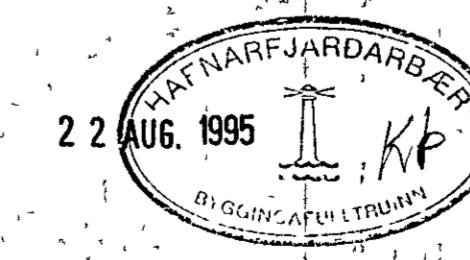

T.M.F. TÝRTESKOR NGLIST MED
2 x 4 STIC 40/50 KAMOS.

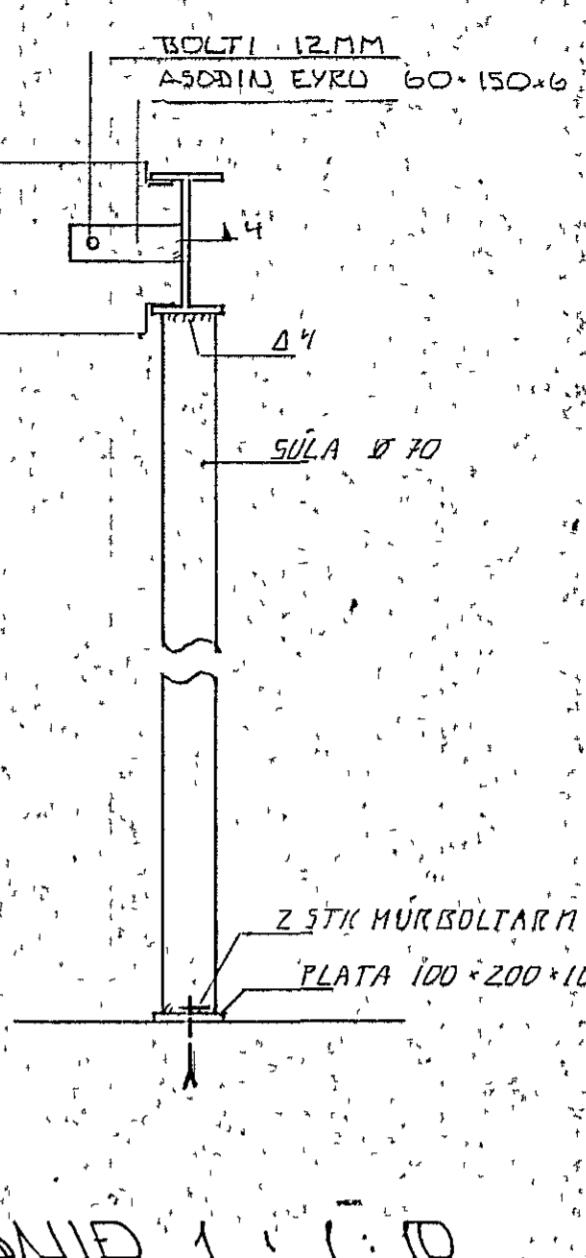

SNIÐ 1 1:10

BR	DAGS	EDLI BR	SIGN,

ÚTHLID 29
HAFNARFIRDI

GRUNNMYND - MILLIGOLFS
SNUÐ

HKV 2 1:10 2 1:50

DAGS 22.08.95

VERK NR 9534

TEIKN NR. 1-01

HANNAD

TEIKNAÐ

YFIRFARIÐ

TP TÆKNIJPÓNTUSTA
SIGURDAR ÞORLEIFSSONAR HF

STRANDGÖTU 11 - 220 HAFNARFJÖRÐUR - SÍMI 54255 - FAX 652675