


SKYRINGAR

- ① — TENGJARN K10 30 L=120 OG STANDI AMK 50 CM YFIR PLOTU
- ② — 80 :MM PVC EINANGRUN HAREPRESSUJ + E 25-30 KG/M² EINANGRUNIN NA AMK 50 CM NEDUR FYRIR PLOTU A UTVEGGJUM ENGIN EINANGRUN I BILGEYMSLU.
- ③ — 12 CM OSARNIBENT PLATA
- ④ — GRDSAR-EELA HAUNFILLING TROSTFRU OG MAPPIST I LOGUM MED TITRANDEPPU LAGHYKKT RAUST AT STERA HOFFUNNAR 2X10 EFTIR OG NEDST I SOKKULVEGGJUM JARNIN SELU SAMFELLD OG HOL UM HORN VED SAMSETTI SKULU PAD SKETT AMK SEM SVARAR SKETTILENGD AÞYGLI ER VAKIN A AKVEÐJUM RAÞVEITU UM SAMTANGINGU NEDRI SOKKULJARNNA SSA TEKNINGU RAFLAGNAHONNUCA

GRUNNMYND 1:50

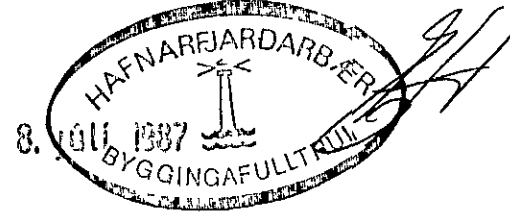

SK. NR.	DAGS.	EDLI BREVINGAR	SIGN.
VIDIBERG 1 OG 3 HAFNARFIREI			DAGS 30.11.87
GRUNNMYND OG SNID UNDIRSTODUR			HANNA
			TEKNAÐ
			VERK NR. 8726
MELKV. 1:50 1:20			BLADNR
SIGURÐUR ÞORLEIFSSON TEKNIFRÆÐINGUR F.T.F.I.			1-02
STRANDGÖTU 11 HAFNARFIREI SÍMI 54751			