



19  
Vallarbarð 25, Hafnarfirði.

Festing sjá bl 2.08.

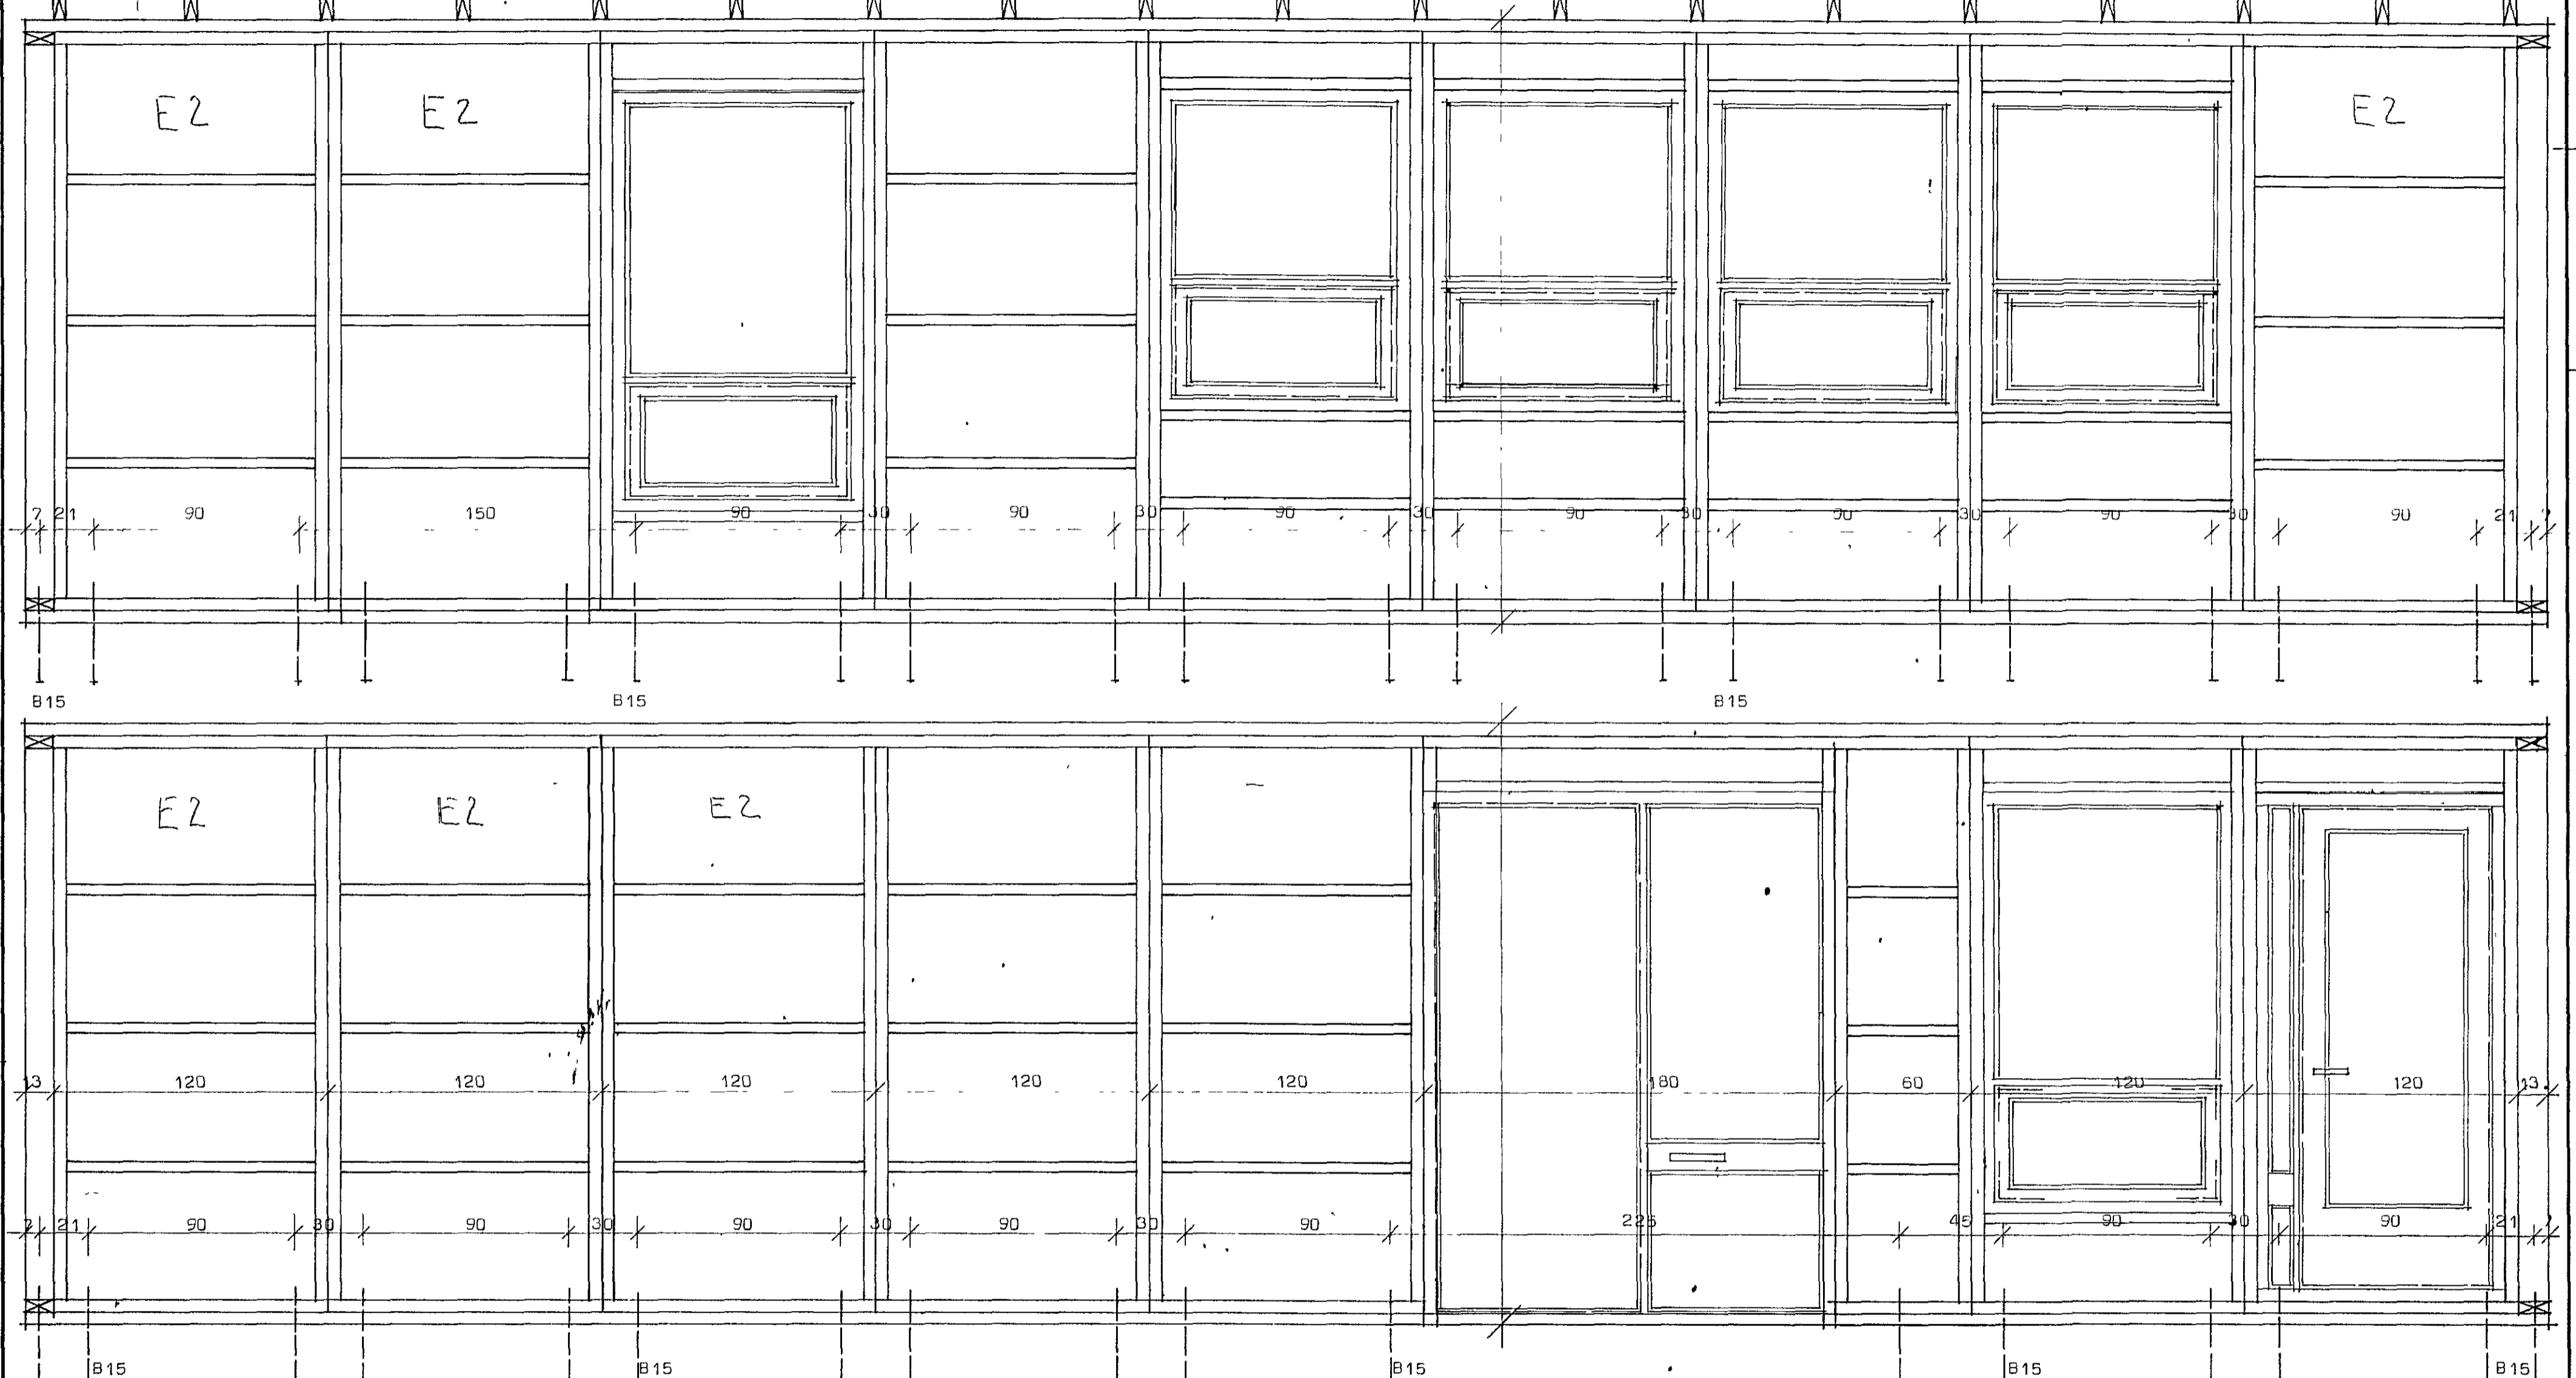

- Skrá yfir teikningar af burðarvirki.
- |      |                           |      |      |
|------|---------------------------|------|------|
| 2.01 | Undirstöður.              | 1:50 | 1:20 |
| 2.02 | Ötveggjagrind langhlíðar. | 1:20 |      |
| 2.03 | Ötveggjagrind gafi.       | 1:20 |      |
| 2.04 | Ötveggjagrind gafi.       | 1:20 |      |
| 2.05 | Ötveggjagrind svalir.     | 1:20 |      |
| 2.06 | Loft yfir jarðhæð.        | 1:20 |      |
| 2.07 | Ötveggjagrind, kvistir.   | 1:20 |      |
| 2.08 | Ötveggjareining.          | 1:10 |      |

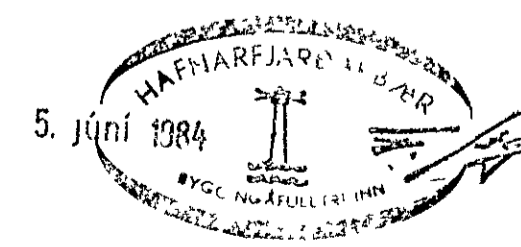

**STAÐALHÚS** S.F.  
TEIKNISTOFA SÍÐUMÚLA 31 SÍMI 83141

|                             |         |      |         |
|-----------------------------|---------|------|---------|
| VERKEFNI                    | DAGS.   | 1984 | VERK NR |
| Ötveggjagrind langhlíðar    | MKV.    | 1:20 |         |
| Vallarbarð 19, Hafnarfirði. | BR.     |      | S160    |
|                             | BLAD NR | 2.02 |         |

SIGURDUR GUÐMUNDSSON SIGURDUR P. KRISTJÁNSSON FTÞÍ