


HÚS  
 JAKOBS A. SIGURDSSONAR  
 KAUFMANS I HAFNARFIRÐI

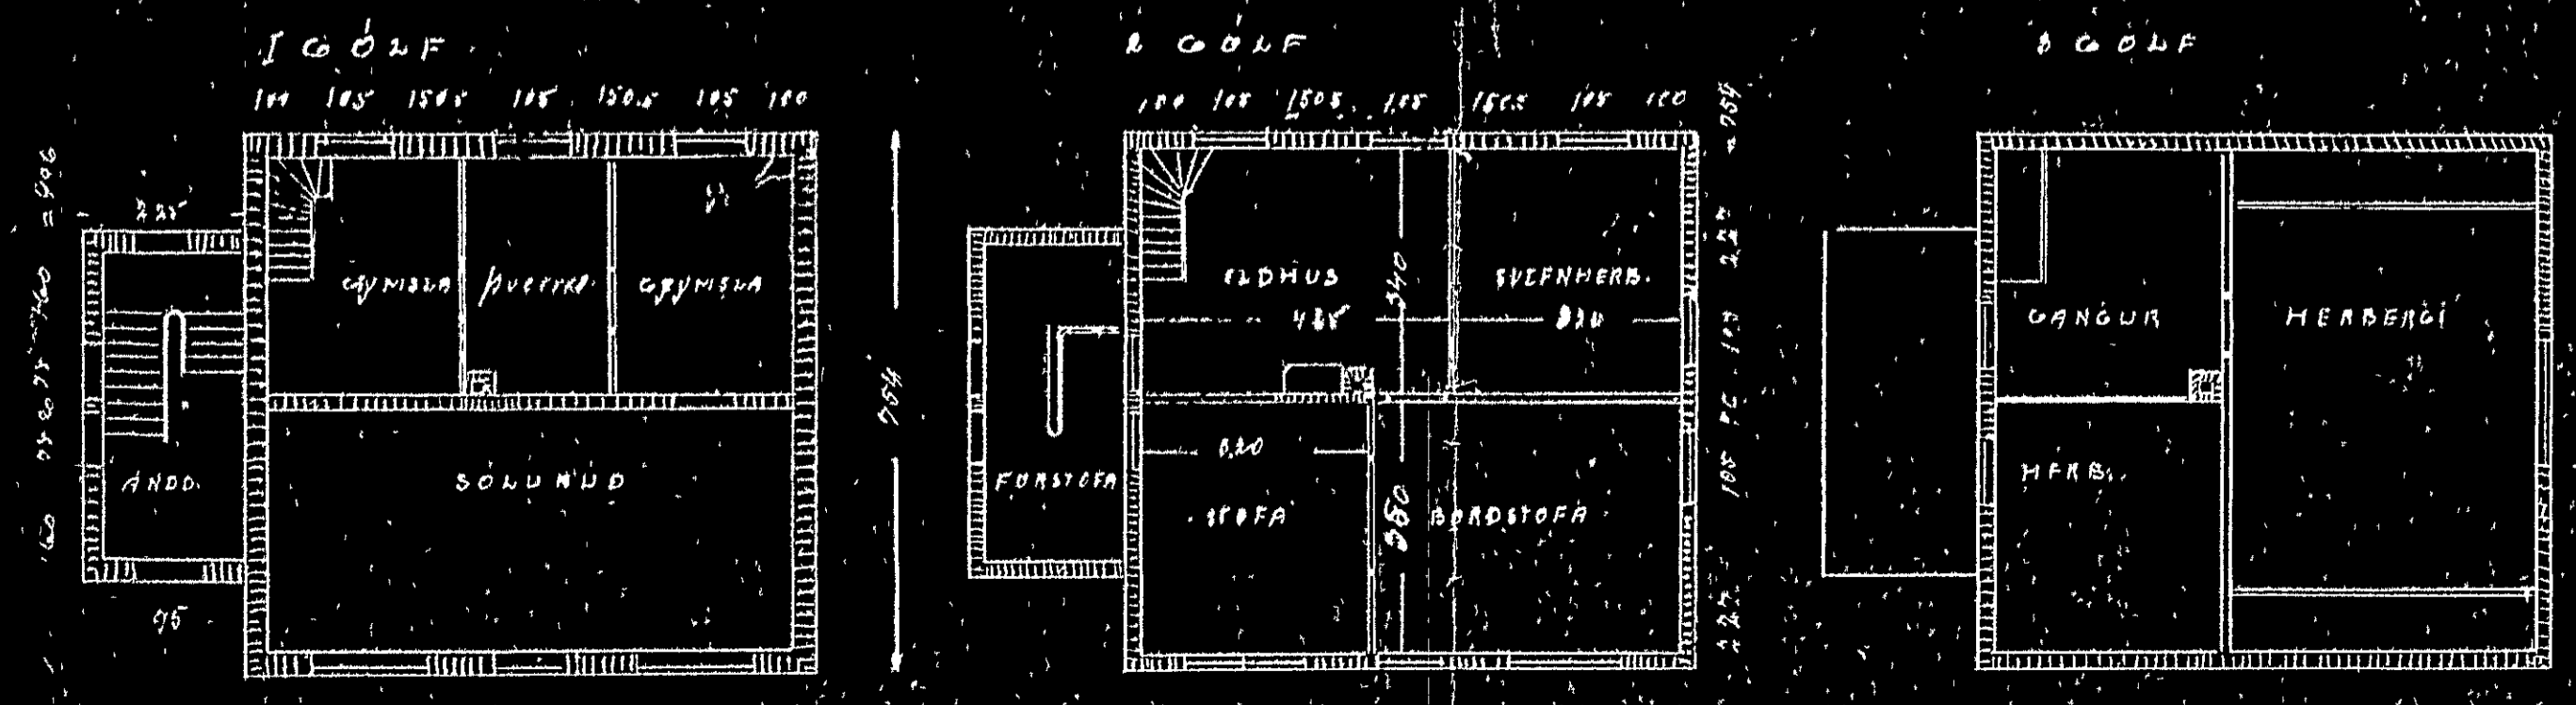

K.U. 110.  
 26. júl. 1927  
 Sigurður Ólafsson