




GRUNNMYND ÞAKVIRKIS 1:50

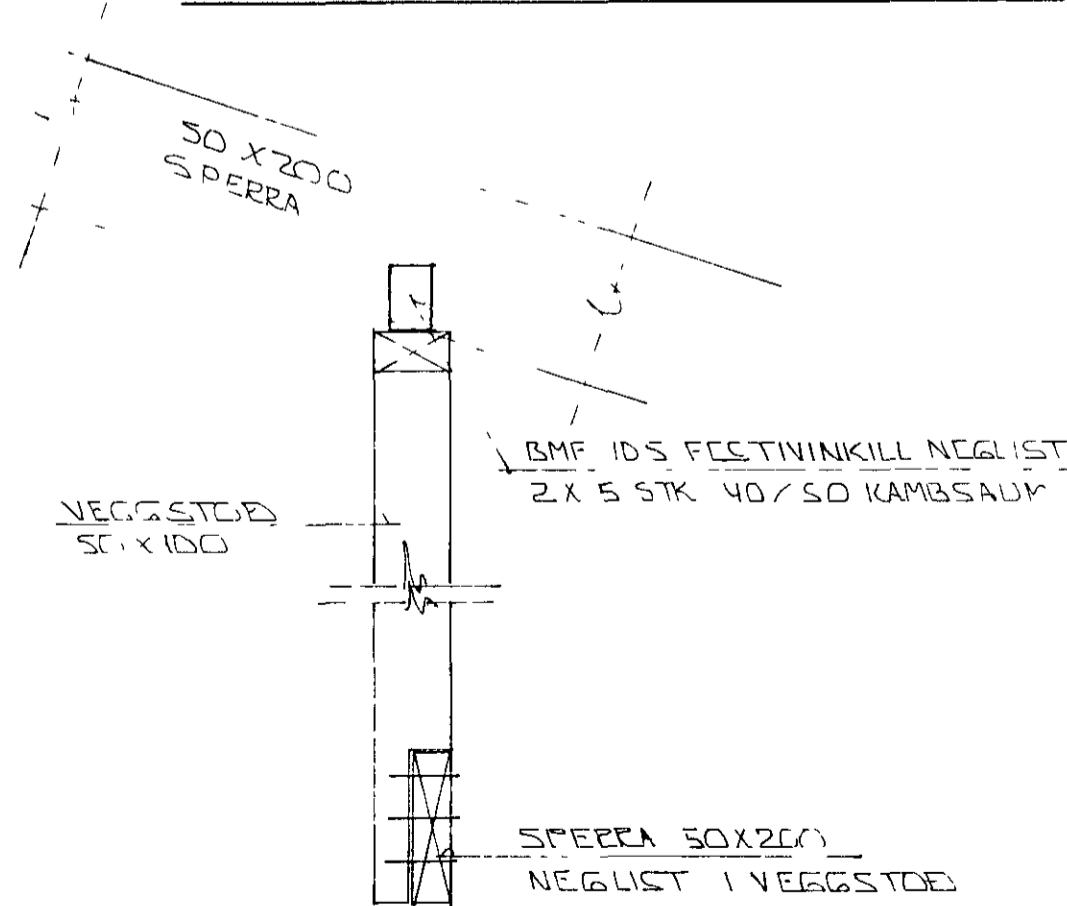


SNIED 4 1:10

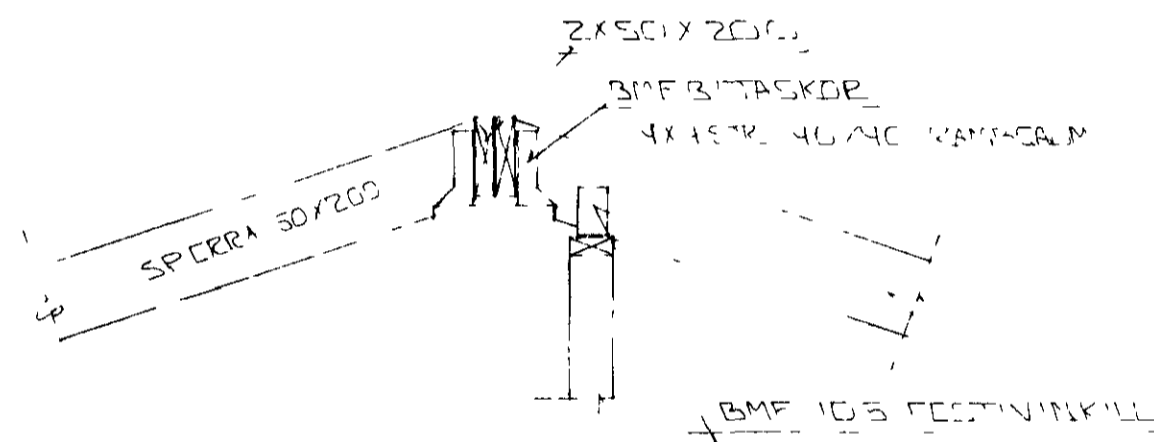

SNIED 2 1:20

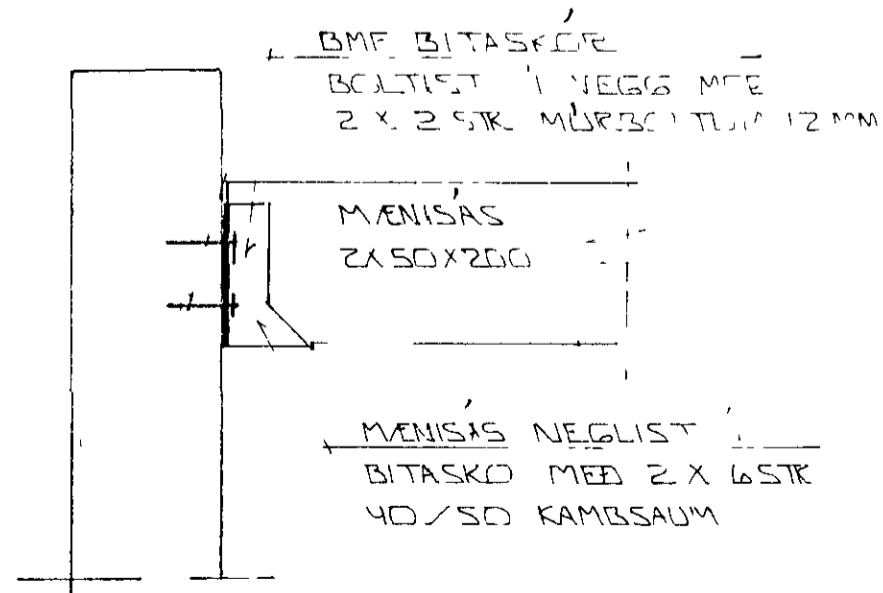

SNIED 3 1:10

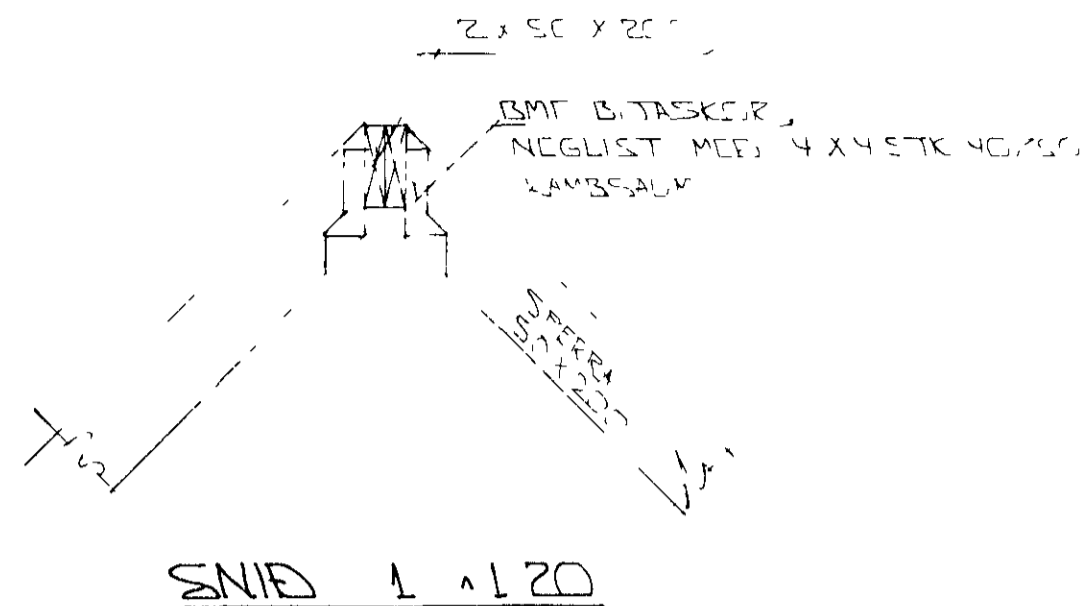

SNIED 1 1:20

18 SEP 1990

BR NR	DAGS	EDLI BREVTINGAR	SIGN
VESTURBRAUT 20 HAFNARFIREÐI			DAGS SEPT '90
ÞAKVIRKI - GRUNNMYND OG SNIED			HANNAÐ
MELIKV 1:50 1:20 1:10			TEIKNAD
SIGURÐUR ÞORLEIFSSON TEKNIFRÆÐINGUR F.T.F.I			VERK NR 9038
STRANDGÖTU 11 HAFNARFIREÐI SIMI 54751			BLAD NR 1-02