




GRUNNMUND 1:50

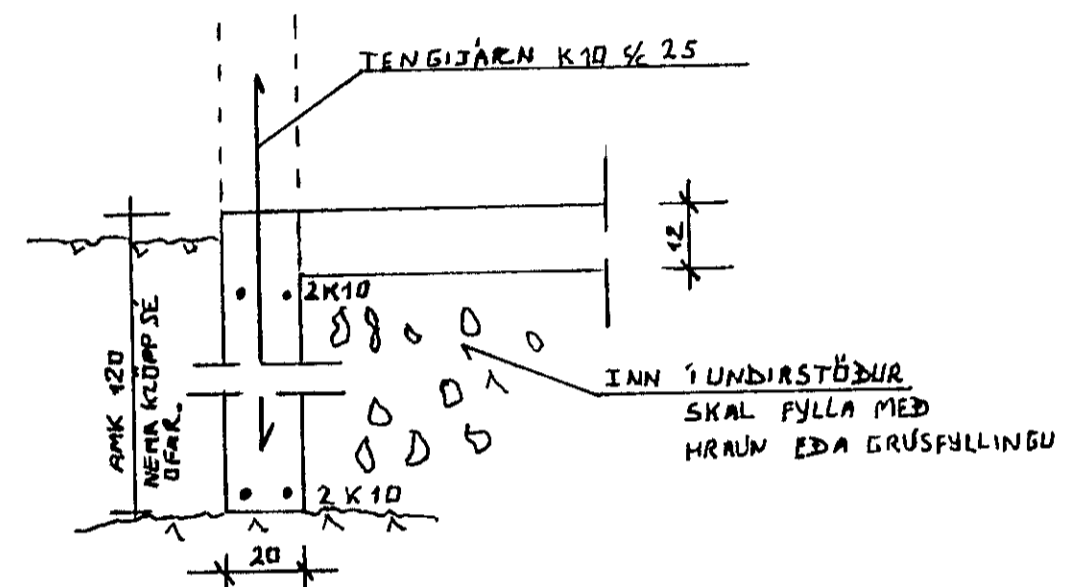


UNDIRSTÖÐUR 1:20

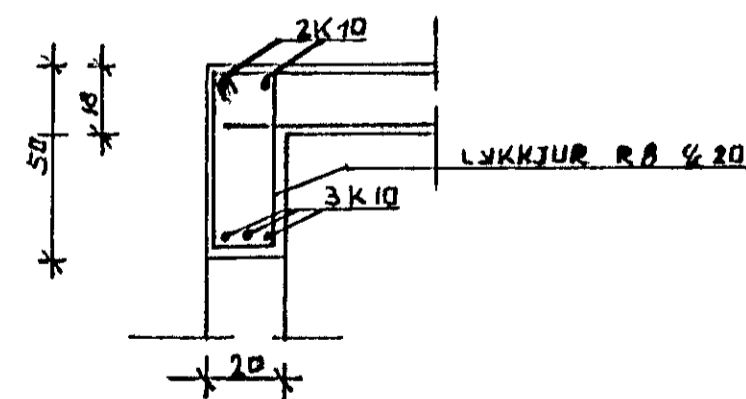

SNID A-A YFIR HURÐ  
1:20

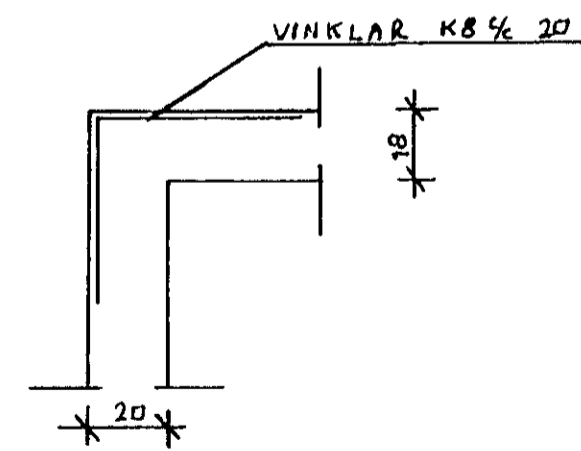

SNID B-B  
1:20

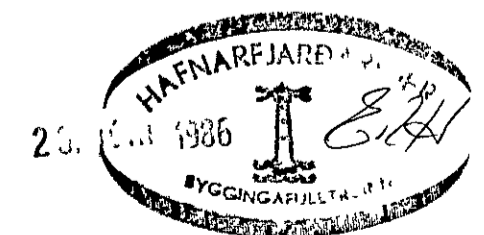

VESTURBRAUT 21 HAFNARFJÆR	1:50 Mkv 1:20
BÍLAGEYMSLA - BURÐARVIRKI	Dags. 20.6.86