



GRUNNMYND 1:50


SKYRINGAR:
 SPERRUR OG STOLA SEM LIGOJA
 A EDA AD STEYPU SKAL RÖÐA
 MED FUAVARNAREFNI
 ALLUR SAUMUR I ÞAKI SKAL YERA
 ZINKHÜÐADUR
 STOLA SKAL SETJA A VIXL
 SINN HVORU MEGIN AD SPERRU
 EDA 2 x 4 c 70

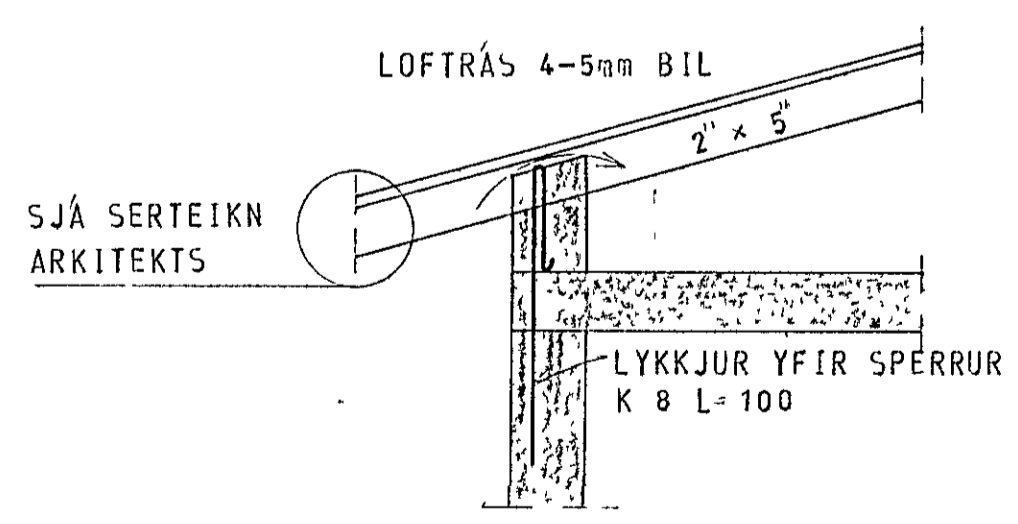


SNID A 1:20

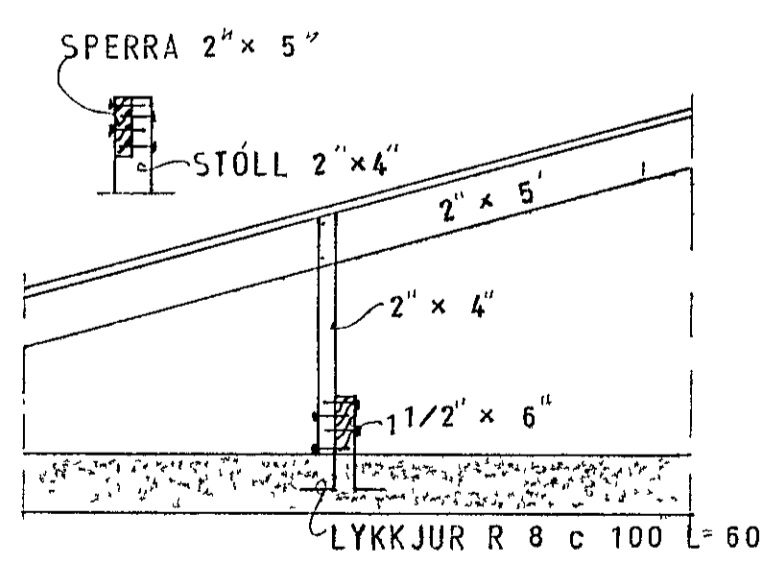

SNID B 1:20

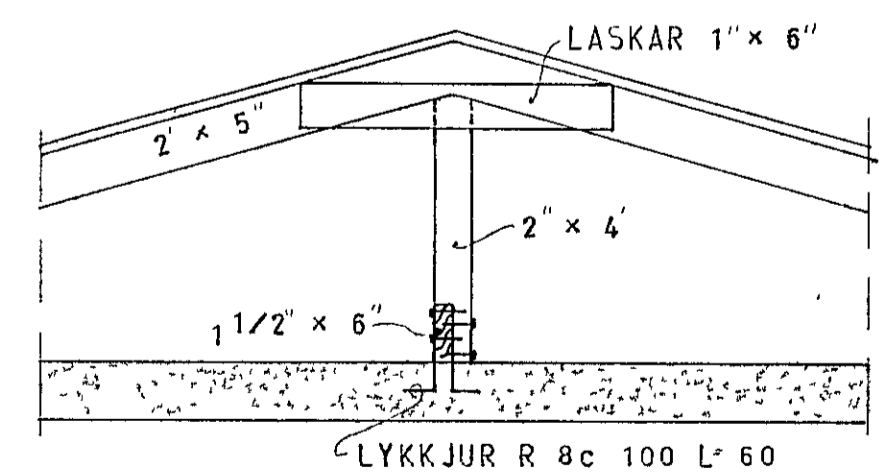

SNID C 1:20

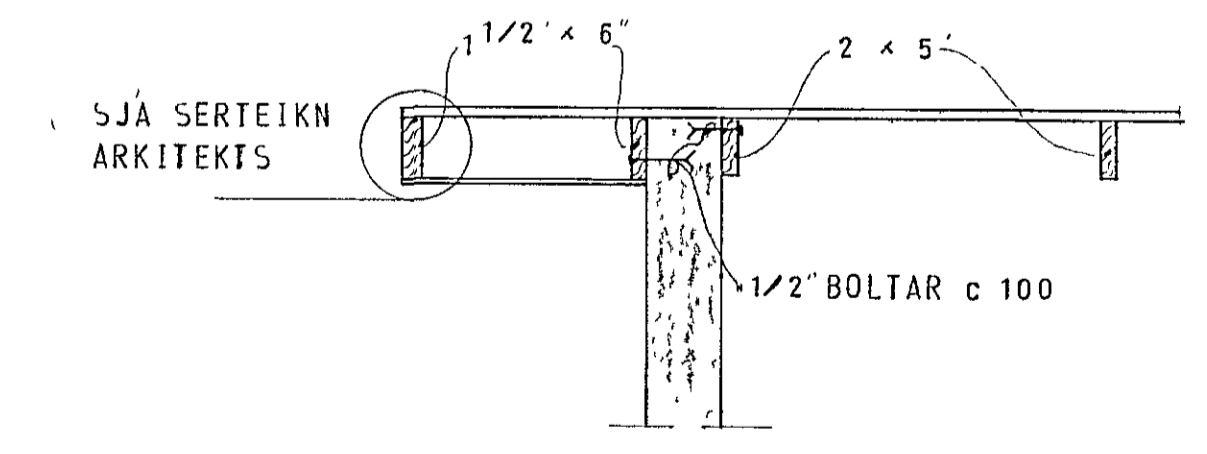

SNID D 1:20

8. Júní 1979

VÍÐIVANGUR 2, HAFNARFIRÐI	MELIKVARDI 1:50 1:20	VERK 7807	TEIKN NR 1.4.
ÞAK	Hanna Telknað 87	Yfirlit Samb 99B	DAGS MAI '78
JÓHANN GUNNAR BERGÞORSSON VERKFR MVFI STRANDGÖTU 11 — HAFNARFIRÐI — SÍMI 53315	BREYTT		