

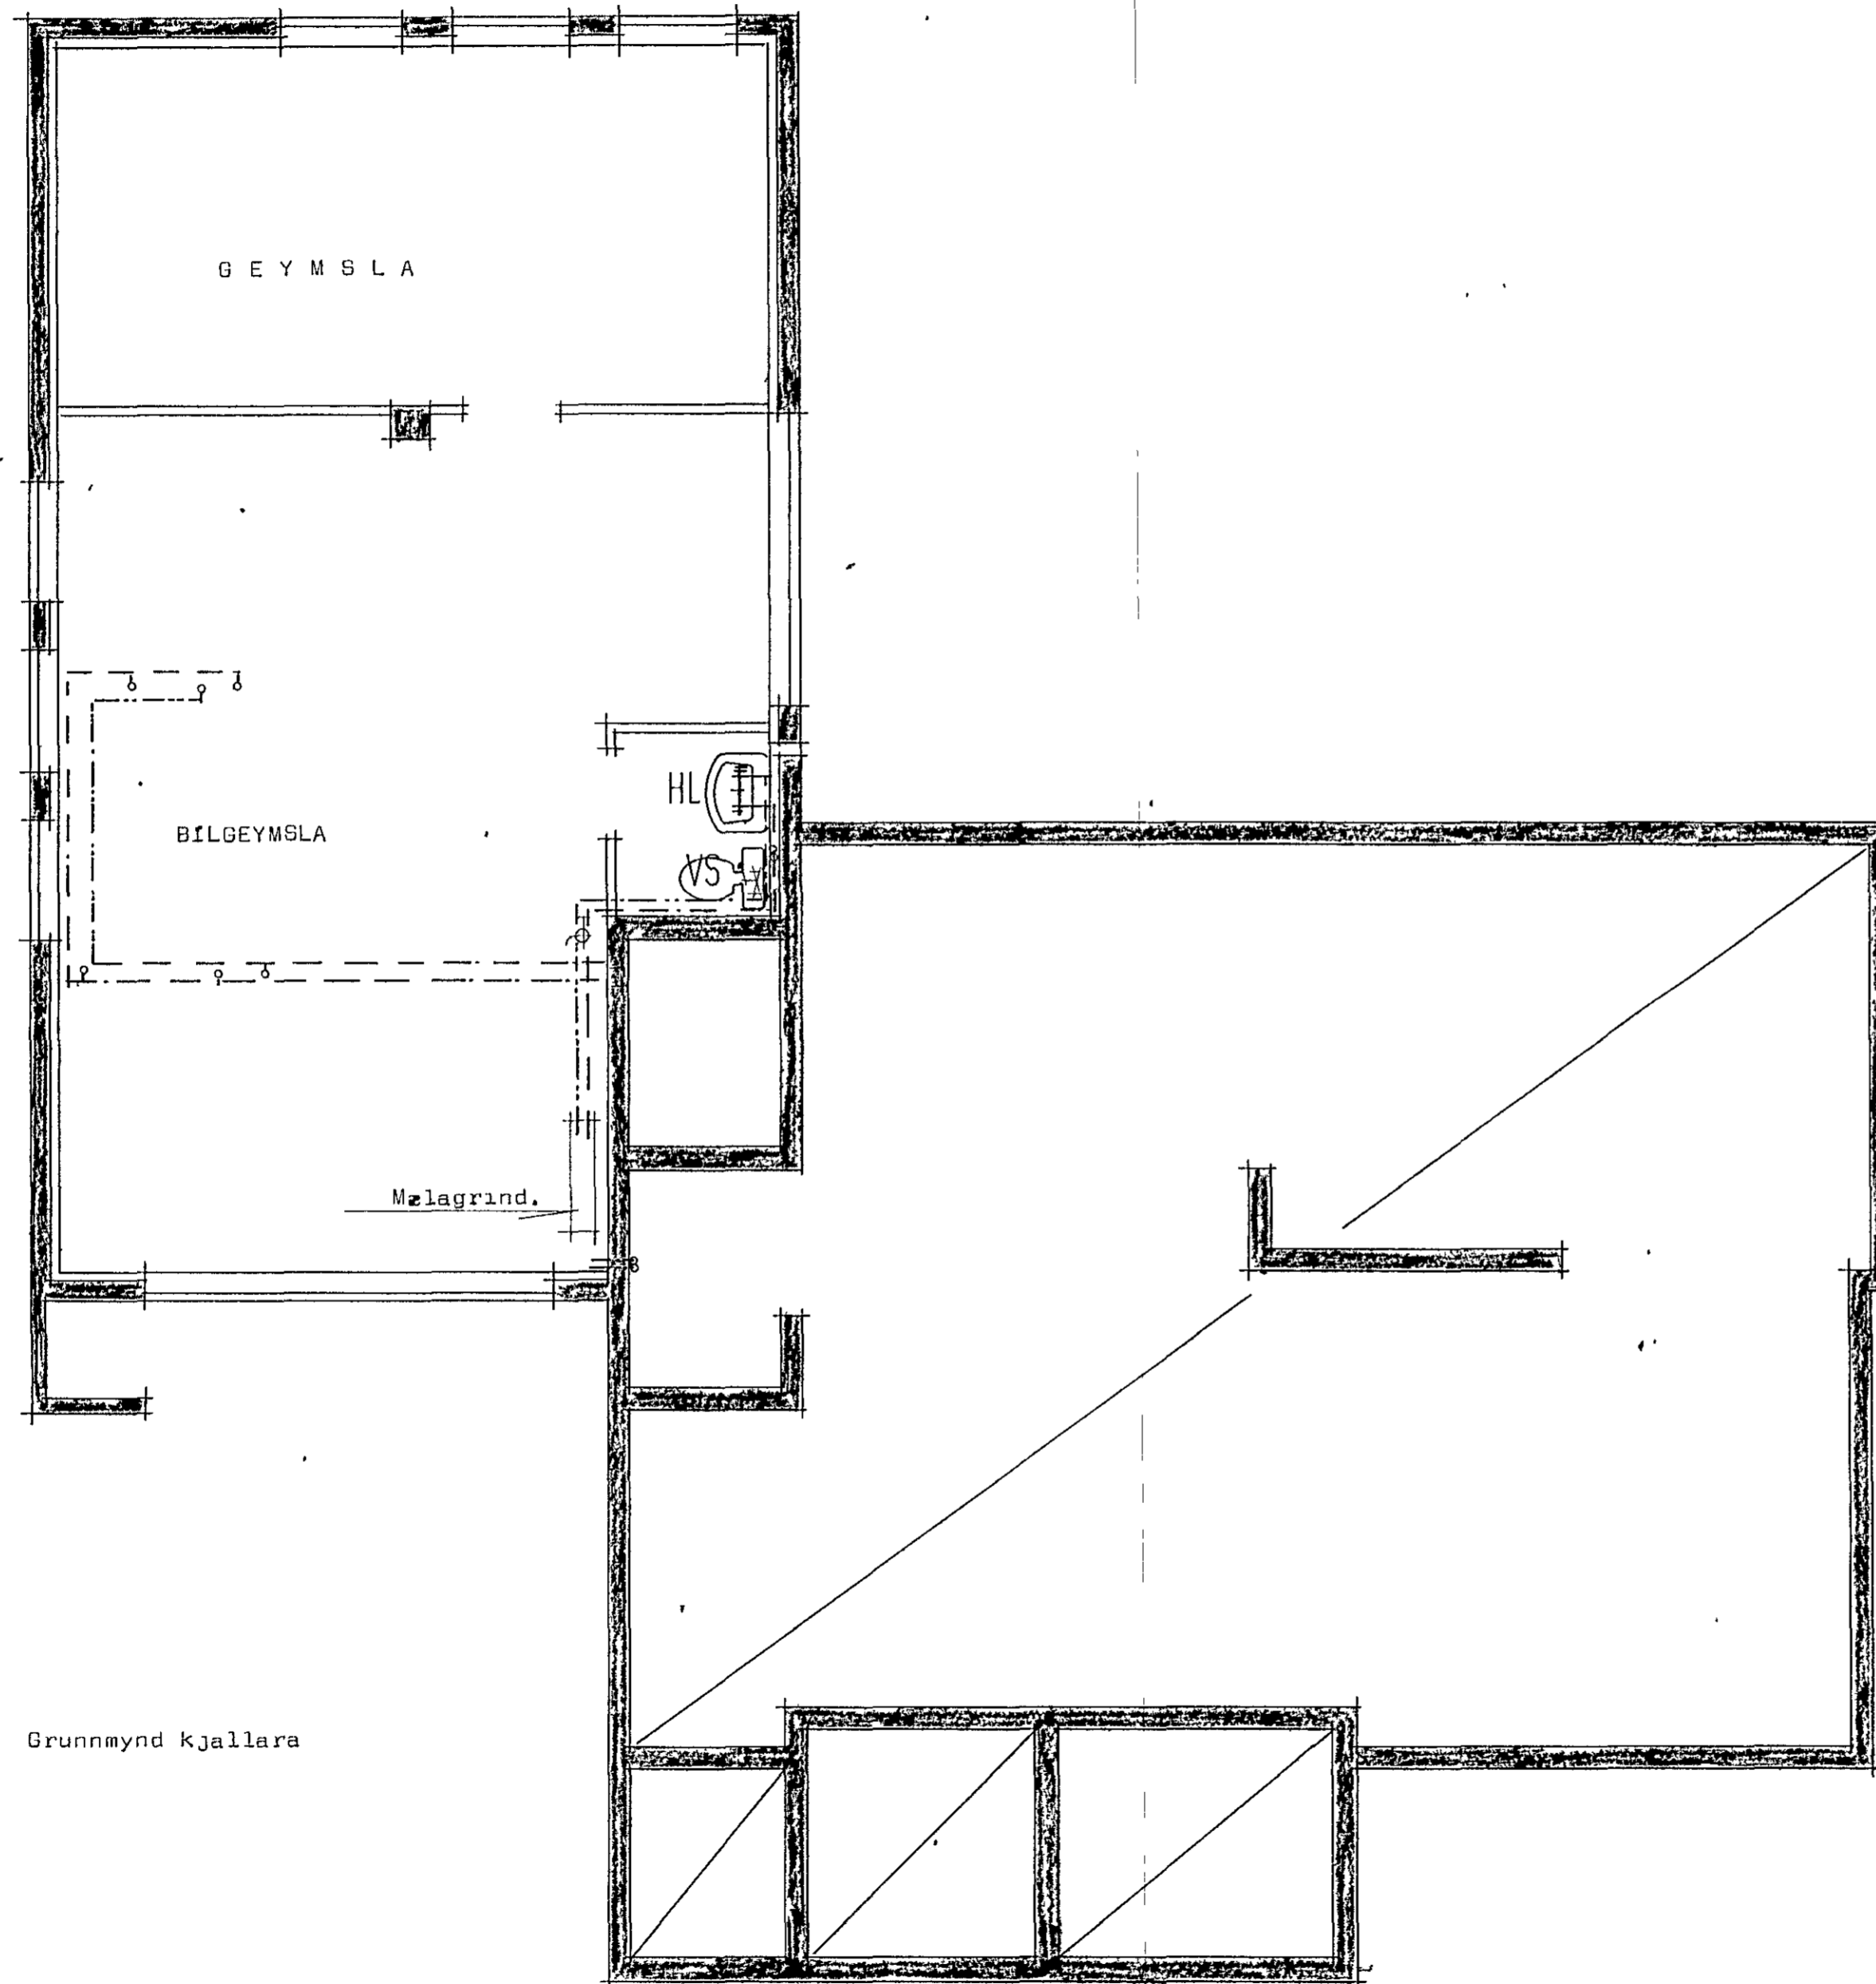


VÍÐIVANGUR 9 Hafnarfjörður

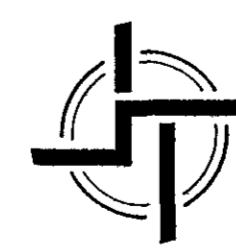

Grunnmynd kjallara

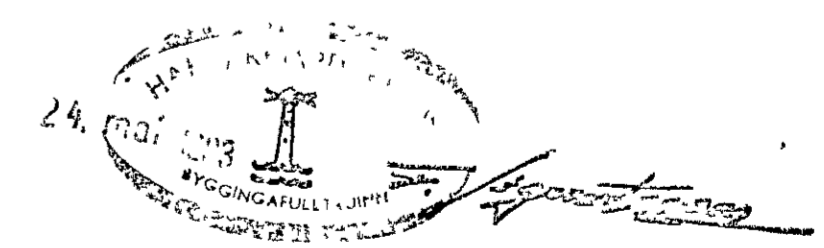

STAÐALHÚS S F

TEIKNISTOFA SUDURLANDSRAUT 20 SÍMI 83141

VERKEFNI	DAGS	VERK NR
Neysluvatnsloagn. grunnm kjallara	MKV. 1.50	S 37
VÍÐIVANGUR 9	BR.	
	BLAD NR 303	

Sigurður Guðmundsson *Sigurður P. Kristjánsson*
 SIGURÐUR GUÐMUNDSSON SIGURÐUR P. KRISTJÁNSSON FTFI