




GRUNNMYND x 1:50

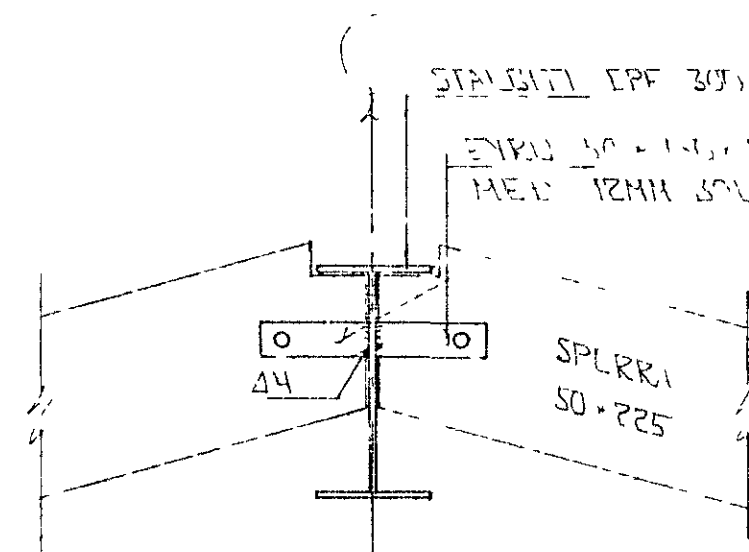

SNID 9-9 x 1:10

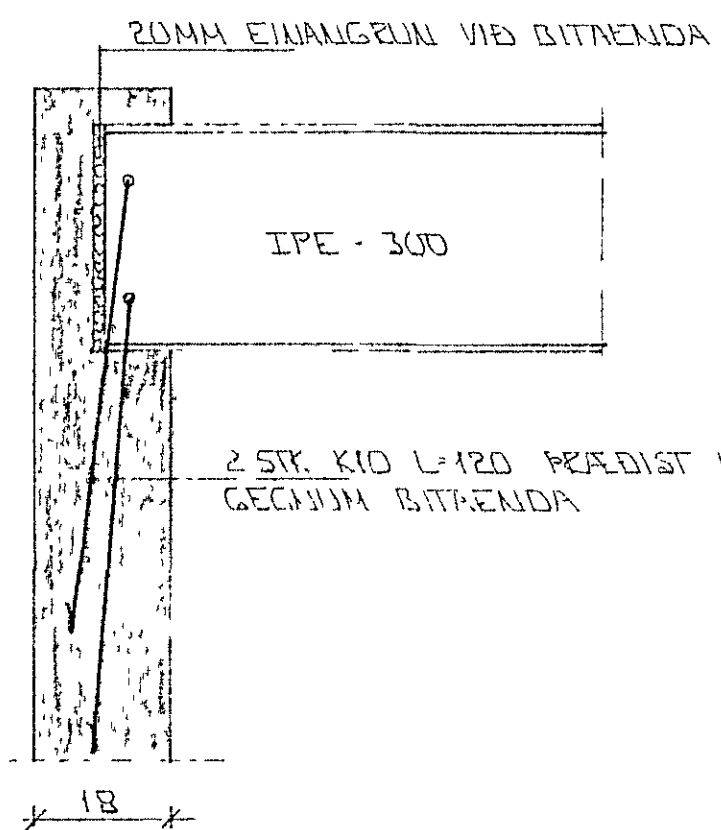

BITRENDI Í VEGG x 1:10

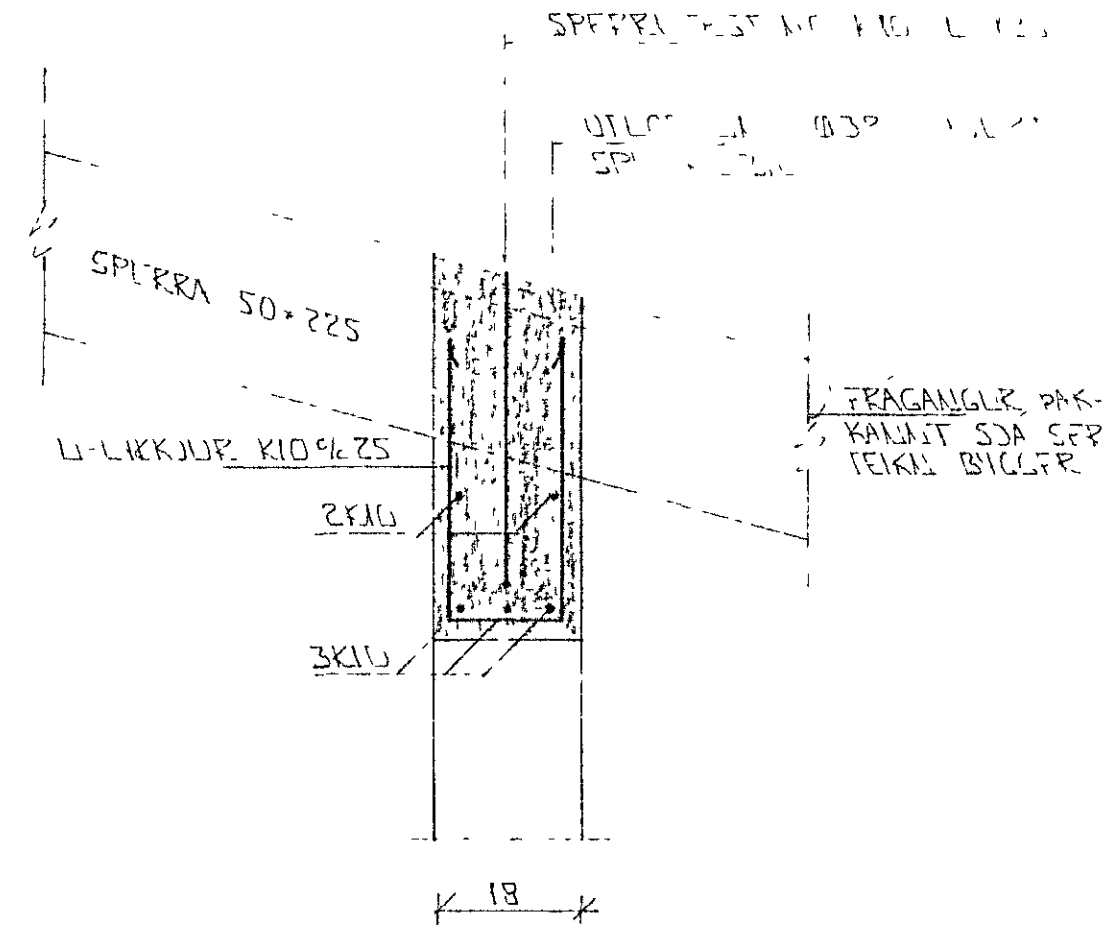


Í ÚTBRÚN ÚTVEGGJA KOMI EINFÖLD GRIND LÆTT K10 1/2 L0 LÖBBETT K10 1/2 L0

BR	DAGS	EDLI BR	SIGN

VÖRÐULBERG 8
HAFNARFIRÐI


BENDING VEGGJA 2 HÆÐAR
ÞAKVIRKI - GRUNNMYND OG
SNID

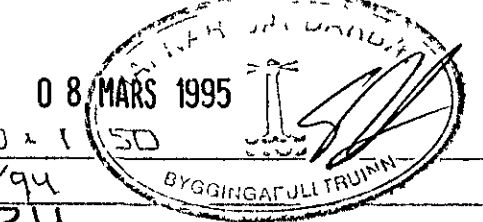

MKV x 1 10 x 1
DAGS DES '94
VERK NR 9424
TEIKN NR 2-04
HANNAB
TEIKNAB
YFIRFARIÐ

SKÝRINGAR

ALMENNAR SKÝRINGAR SJA BL NR 1-01
SÚLA SI SJA BL NR 1-02

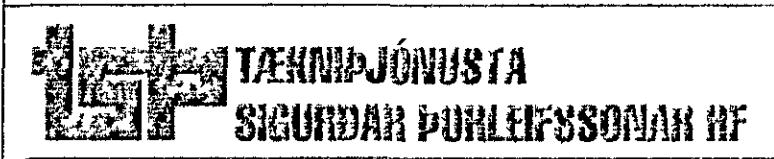

STRANDGÖTU 11 - 220 HAFNARFJÖRÐUR - SÍMI 51255 - FAX 652873