



1 DEILI
mkv: 1:5

2 DEILI
mkv: 1:5

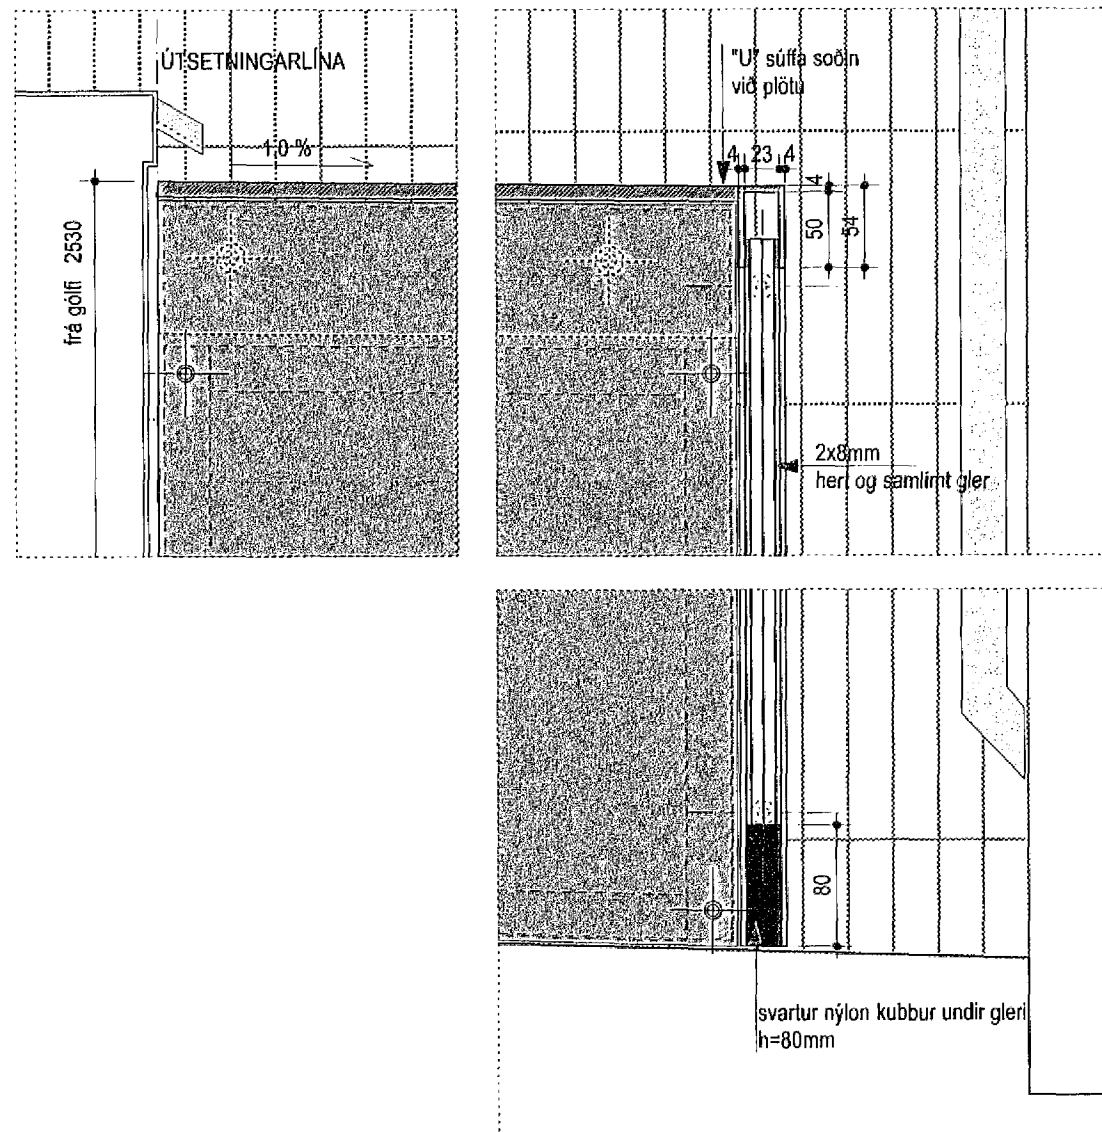

3 DEILI
mkv: 1:5

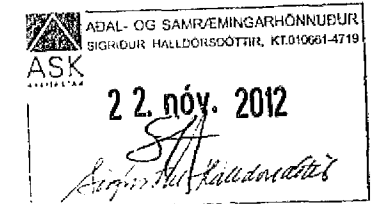

ÖLL MÁL SKAL SANNREYNA Á VERKSTAÐ ÁÐUR EN SMÍÐI HEFST

Breyting	Dagsetning	Skýring

Arni Kjartansson arkitekt FAI	kt: 040352-3099
Bæring Bjarnar Jónsson arkitekt FAI	kt: 020464-5509
Jóhannes Þórðarson arkitekt FAI	kt: 121057-5039
Sigbjörn Kjartansson arkitekt	kt: 121258-2269
Sigurður Halldórsson arkitekt FAI	kt: 100857-2009

ÍSLANDBANKI
STRANDGÖTU 8-10, HAFNARFJÖRÐUR
HRAÐBANKI / SKÝLI

DEILI	SÉRUPPDRÁTUR
Breyting: --	Feltnr.: 41.02
Útgáfudagur: 20.11.2013	Mkv.: 1:5
Verkin: 1111059	Tökn. AL Yfir. AL/SH

Arkitektar Laugavegi 164 ehf, 105 Reykjavík
s: 530-8100, f: 530-8101, kt: 560 496 2739
glamakim@glamakim.is, www.glamakim.is