



DAGS:	NR:	BREYTINGAR:	SAÐA:

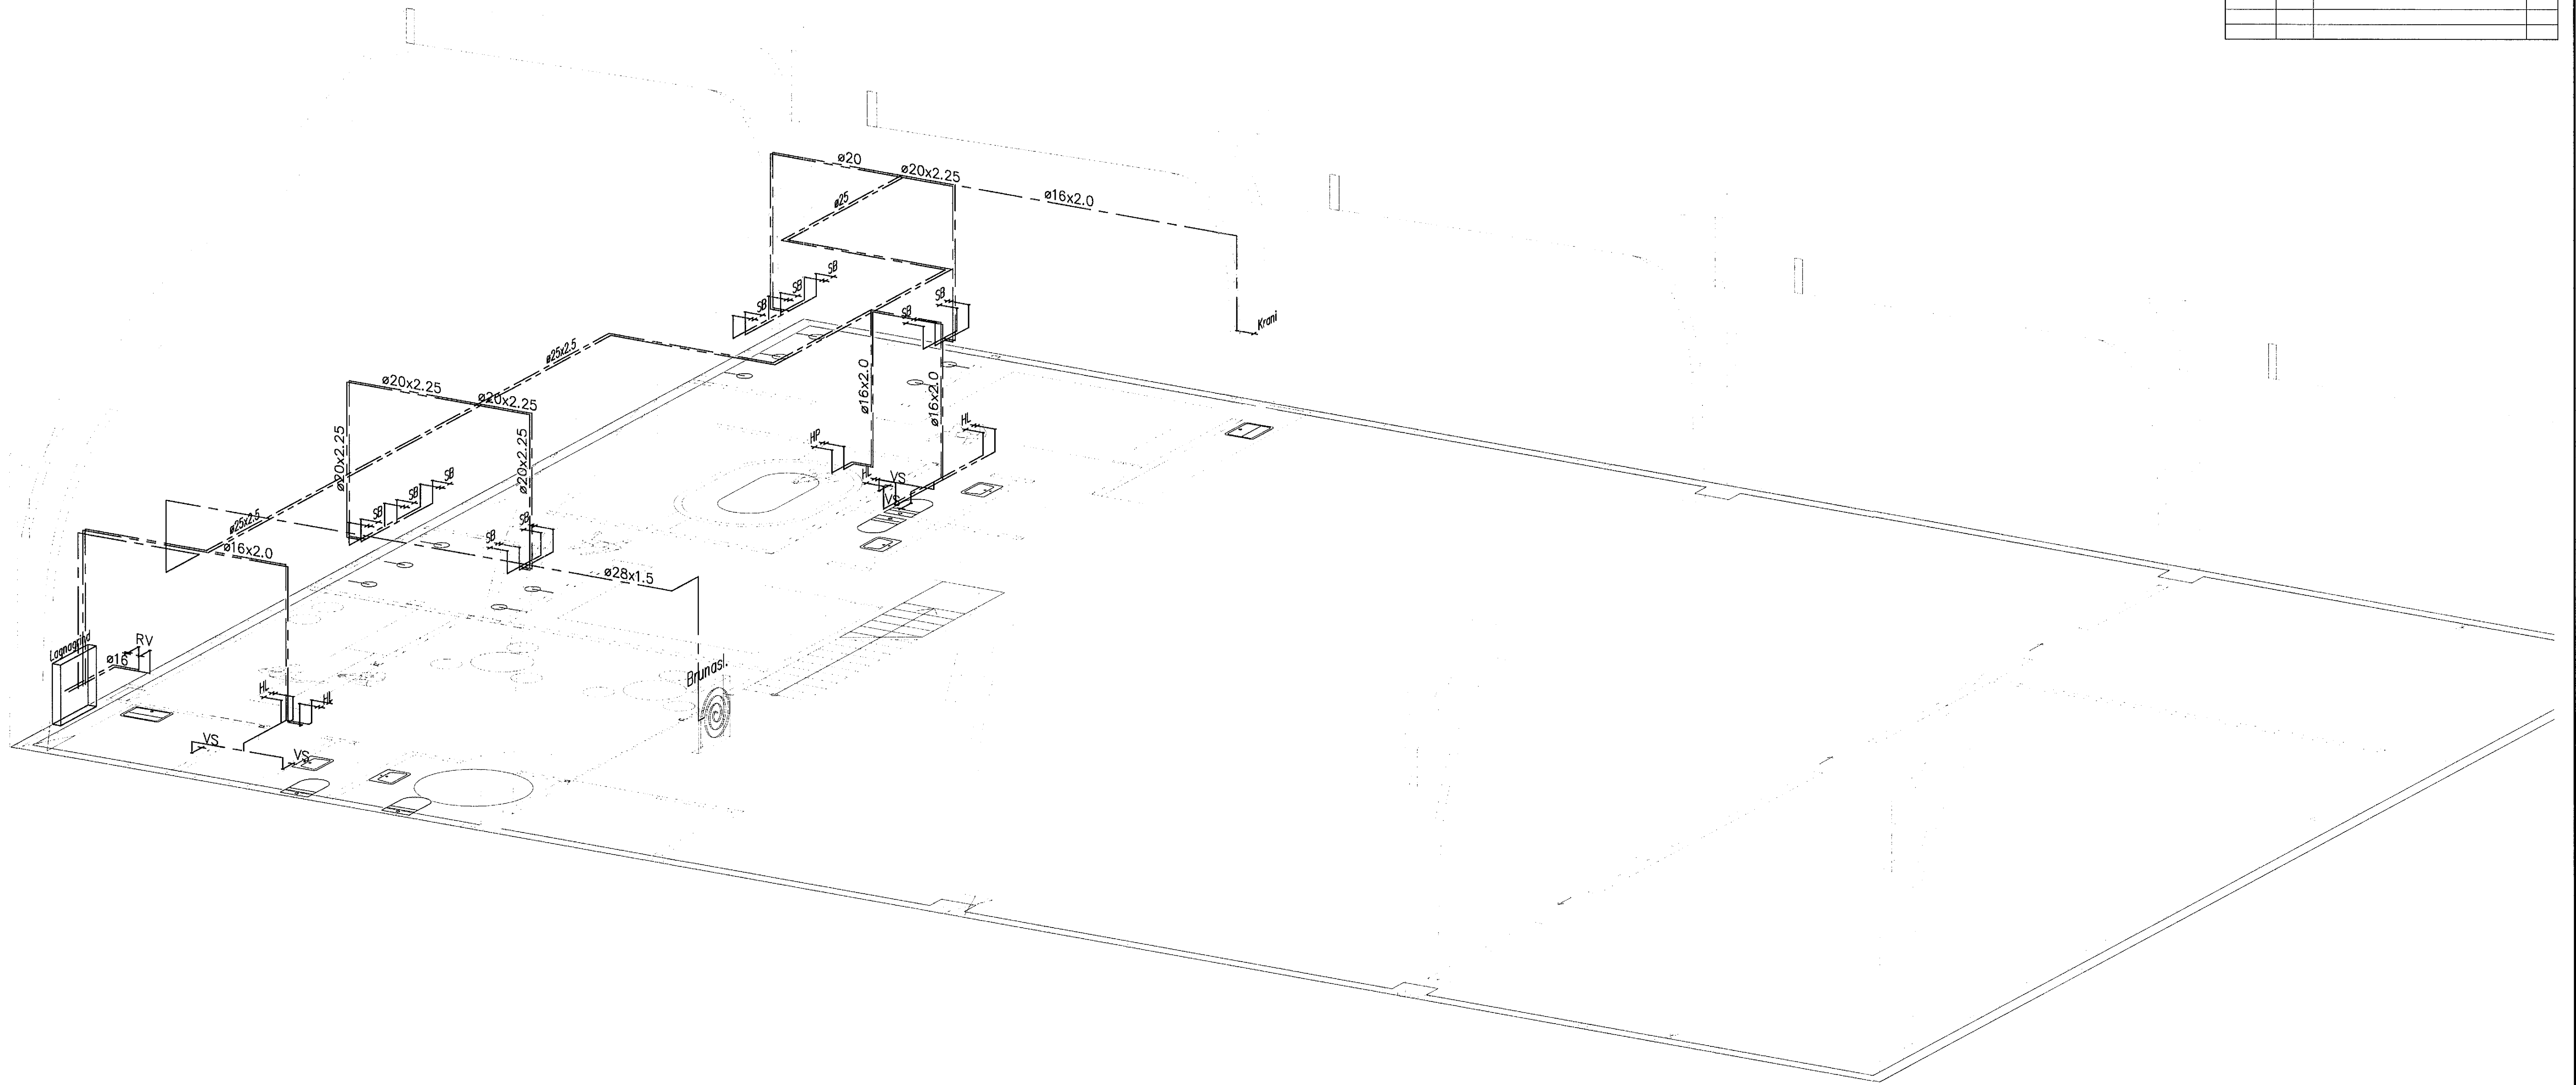

Neysluvatn - Rúmmynd.
Mkv. c.a. 1:50

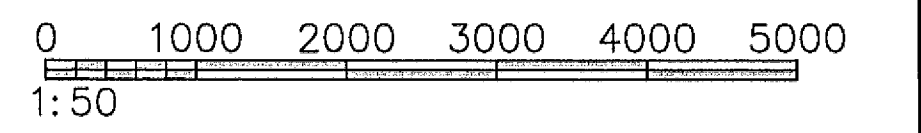

G:\verkefni\12\12-108\hvalyrarbraut_41\teikningar\teikning\411\hvalyrarbraut_41.dwg



HEITI VERKS: Hvalyrarbraut 41 Hafnarfirði		FÖRMAÐUR: Guðmundur Hansson 191243-3449 Svavar M. Sigurjónsson 180667-3419	DAGUR: 02.02.2013 DEIÐLAUR: 411 VERKGAÐUR: 12-108
HEITI VERKGAFA: Laqair Neysluvatn fyrir 2. hæð Rúmmynd	SMÁSTAFUR: <i>Laqair</i> BALDUR Ó. SVAVARSSON SMÁSTAFUR:	MÆLVAÐUR: 1:50	BLAÐNÚMUR: 412
TALKA: SMS	TALKA: SMS	TALKA: GH	TALKA: