


Samþykkt þann
11 OKT. 2013
Byggingafulltrúinn í Hafnarfirði
F.h. Brynjar Rafn Ólafsson

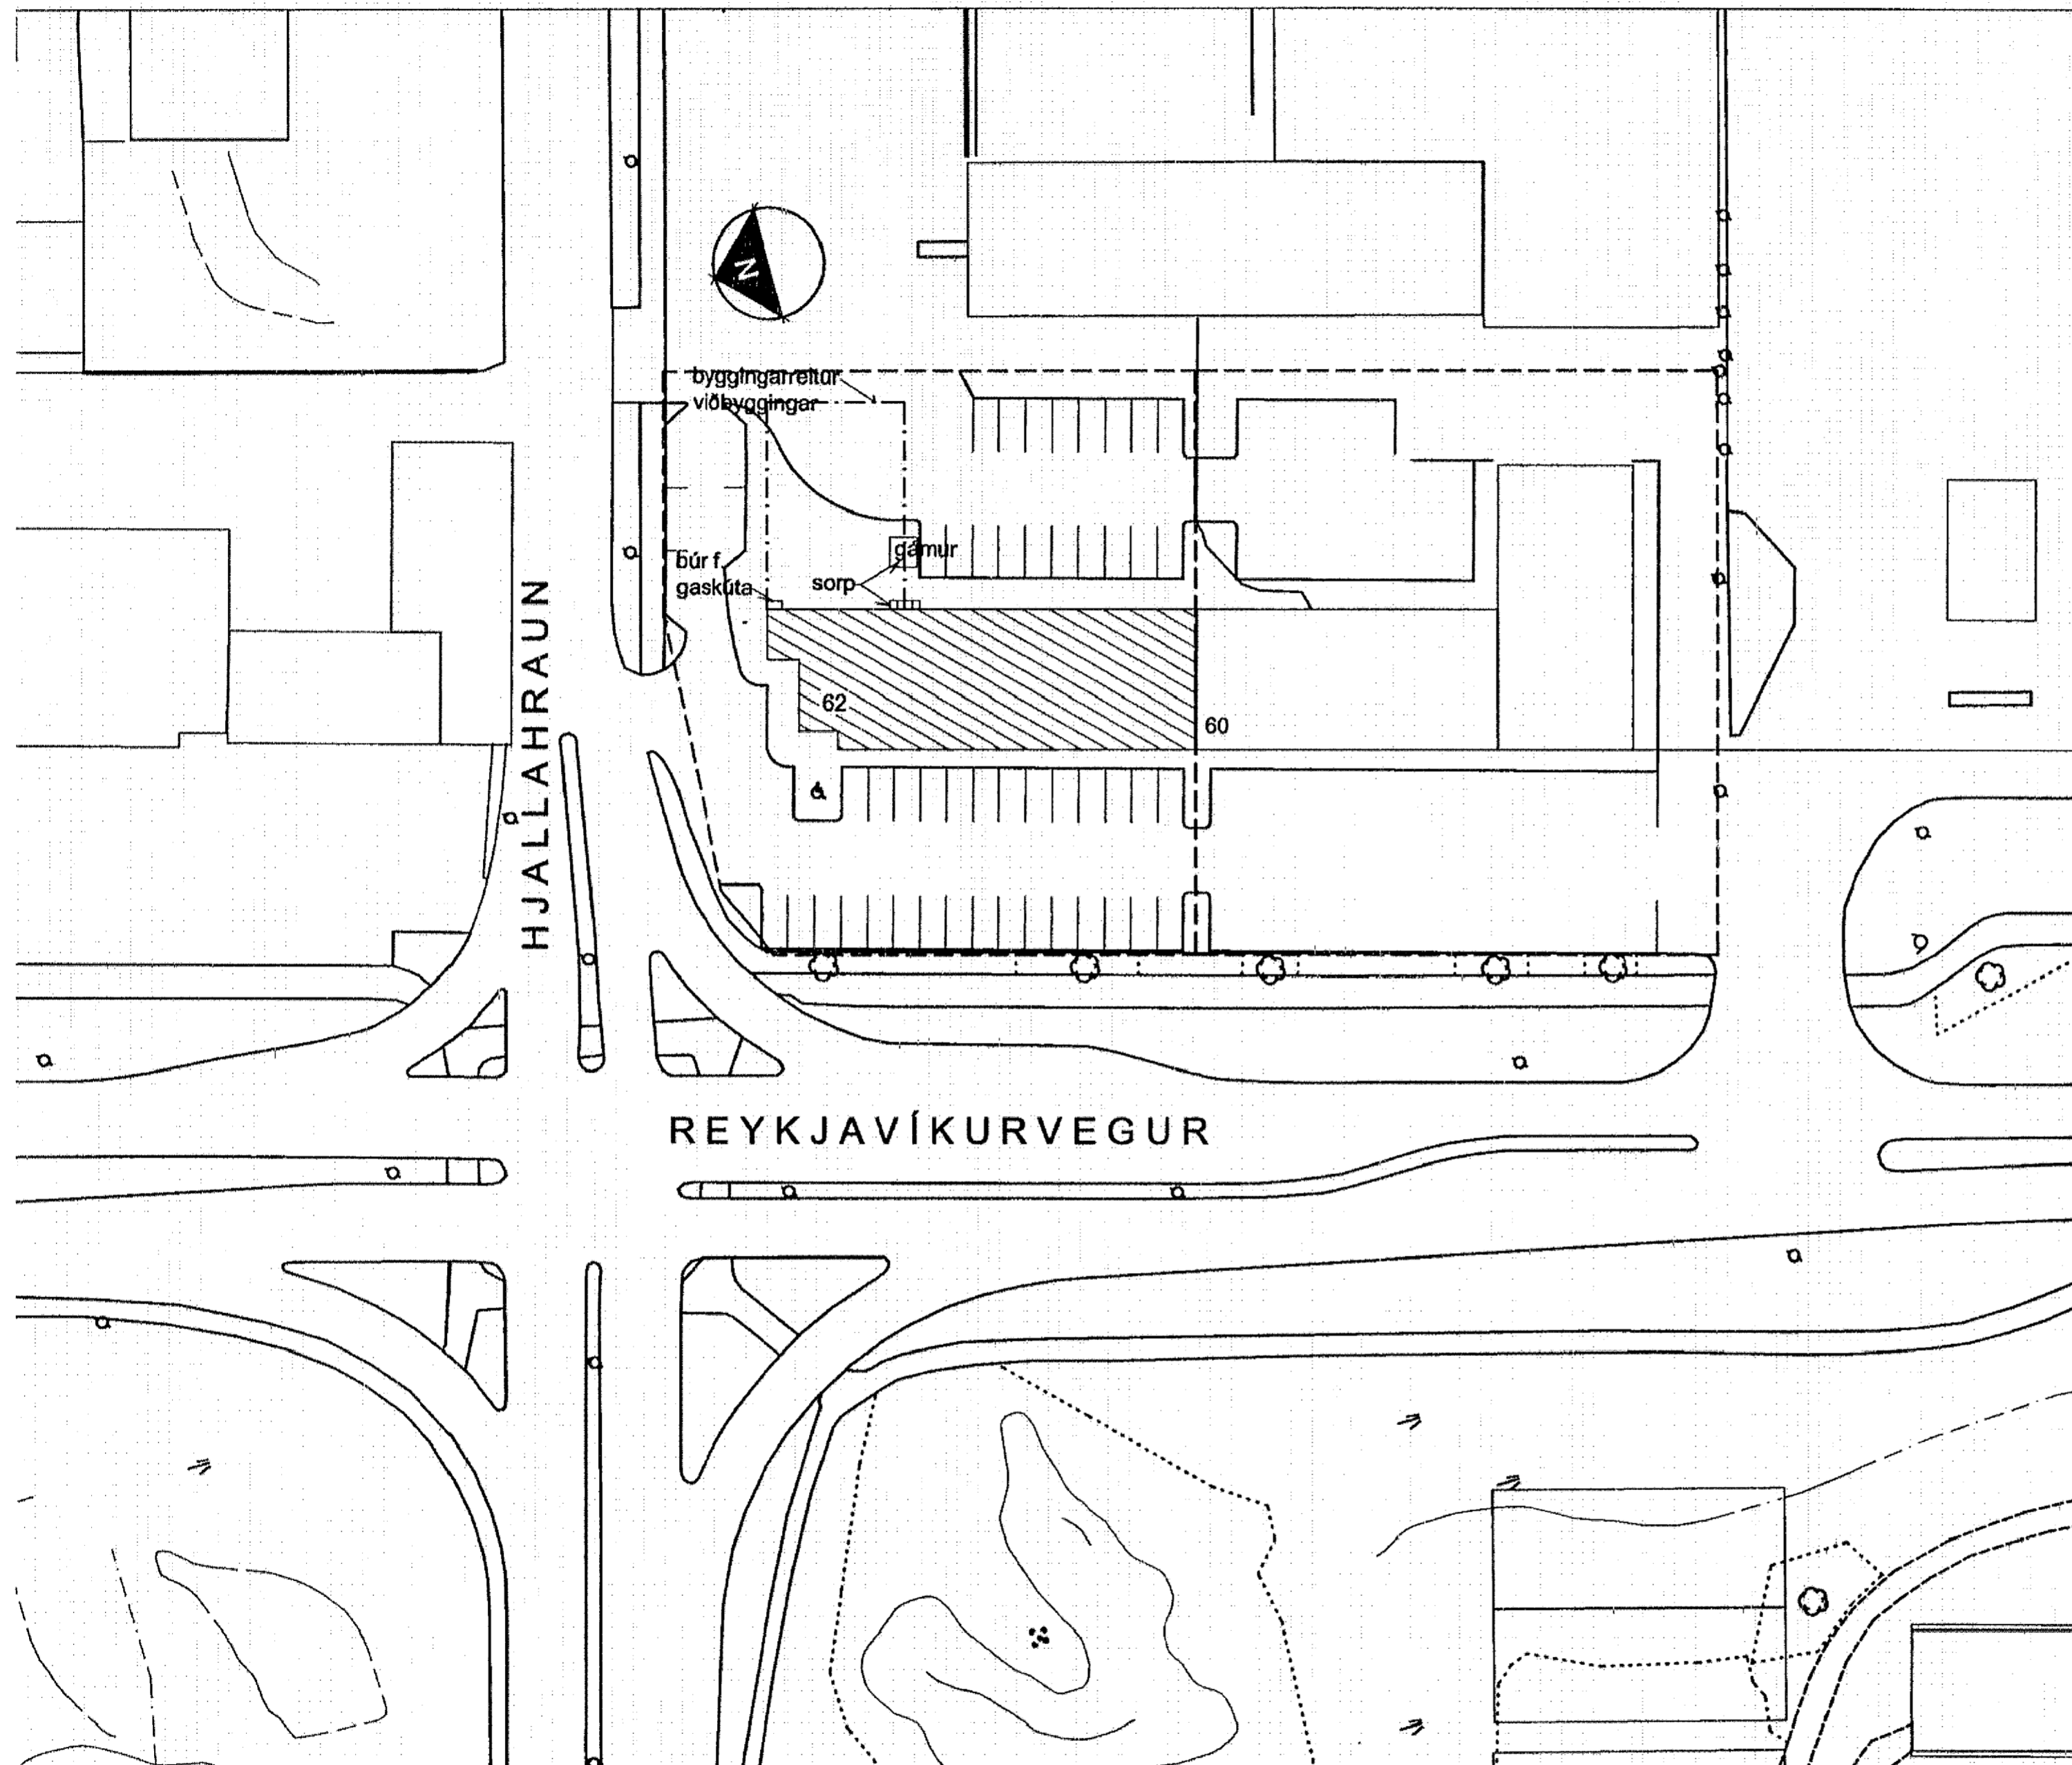

Hildur Bjarnadóttir, arkitekt
20.03.62-6409
Hofteigur 20, sími 899 0415

REYKJAVÍKURVEGUR 62

ADALUPPDRATTUR

mkv.1/500 dags. 15.07.13 tnr.

[Handwritten signature]