
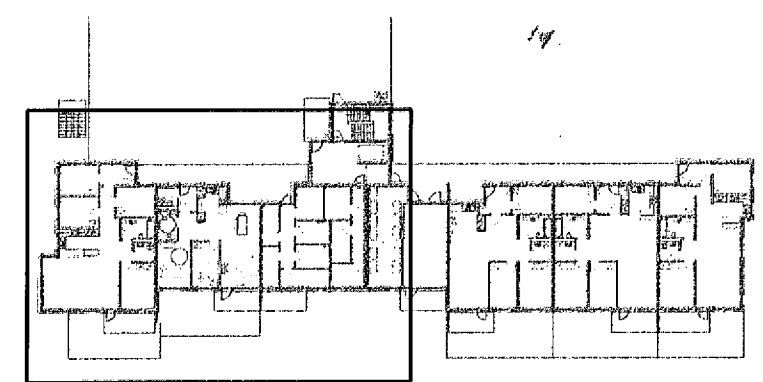


Byggingafræðingur Hafnarfirðar
Móttækiló þann
09 JAN 2014

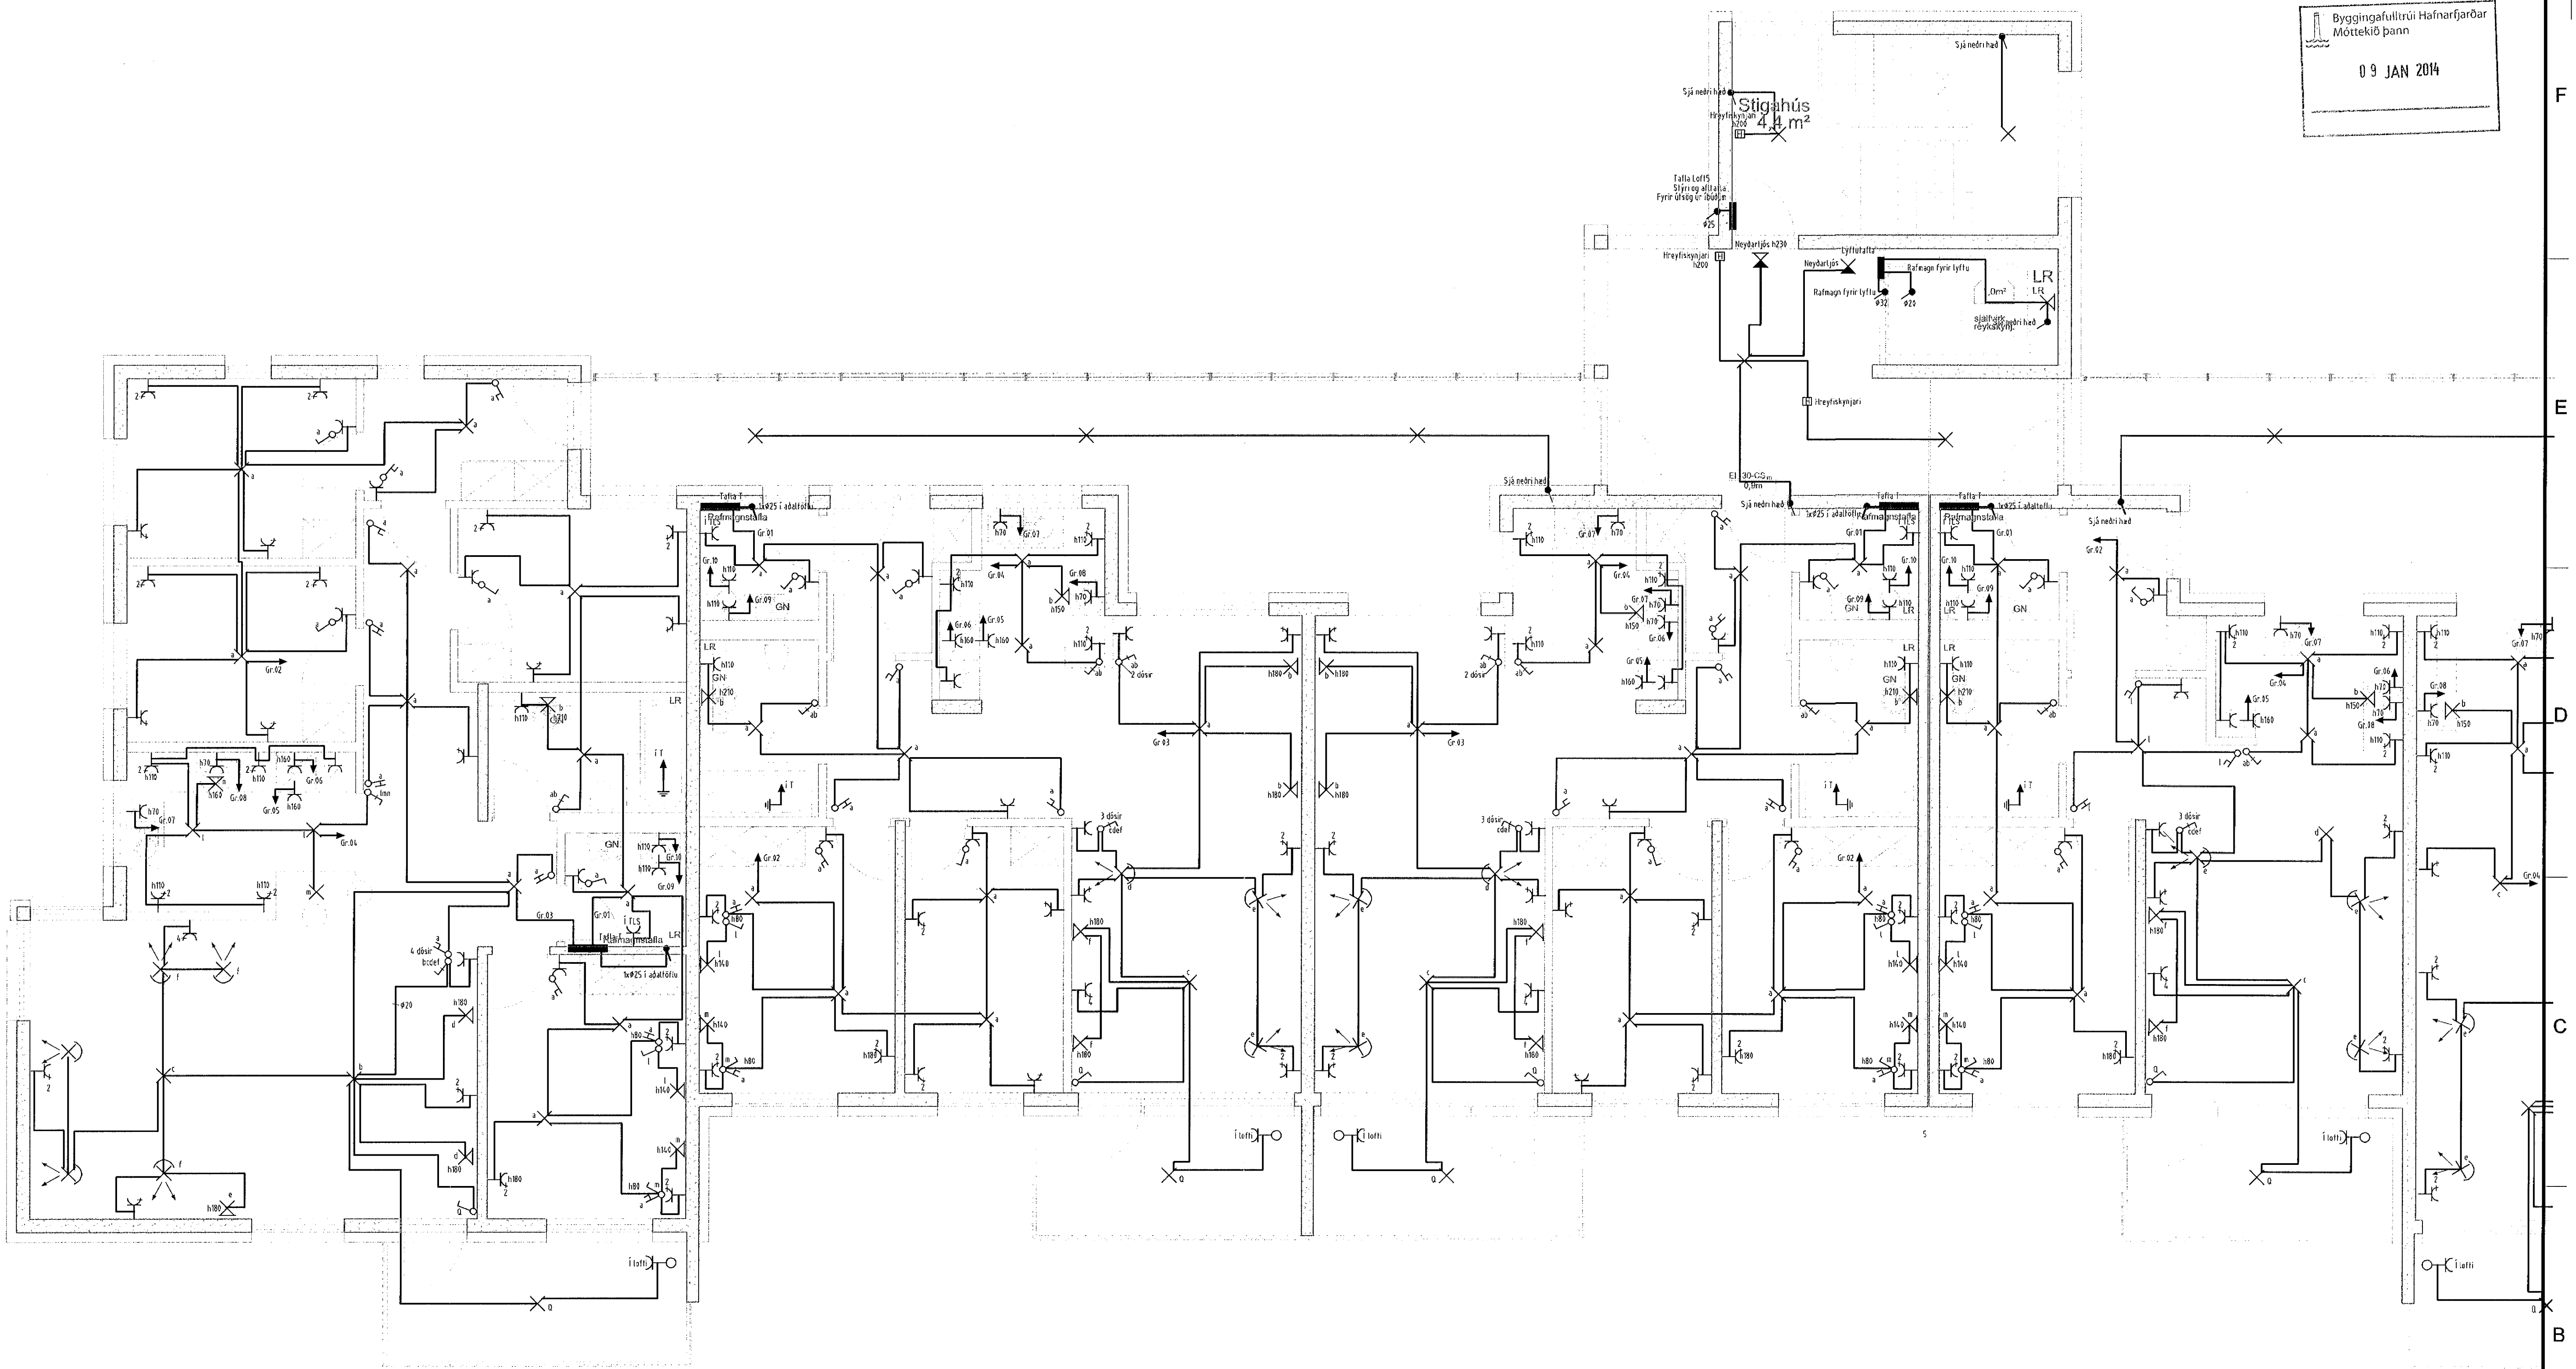

Lykilmynd

Verkefni Skipalón 7 220 Hafnarfirði		
Verktali/Verkúmer Rafflagir 5.hæð		
Bláð nr. 13	Dag. 24.09.2012	Kvartí 1:50
Yfirfarir		
Hönnuður <i>[Signature]</i>		
Samræmingar hönnuður <i>[Signature]</i>		
Breyting 13. des. 2012 <i>[Signature]</i>		
Reykjavíkurvegi 60 220 Hafnarfirði kt. 700402-5499 Sími 565 1846, fax 565 0948 gsm 898 0970 http://www.munus.is, e-mail munus@munus.is Hönnuður: Sigurjón Harðarson, kt. 662361-2719 MUNUS		