
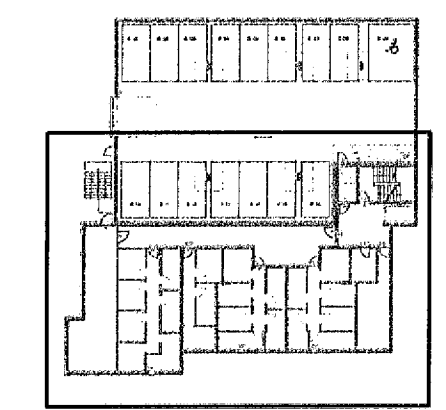


Byggingafultrúi Hafnarjarðar
Móttekið þenn
03 JAN 2014

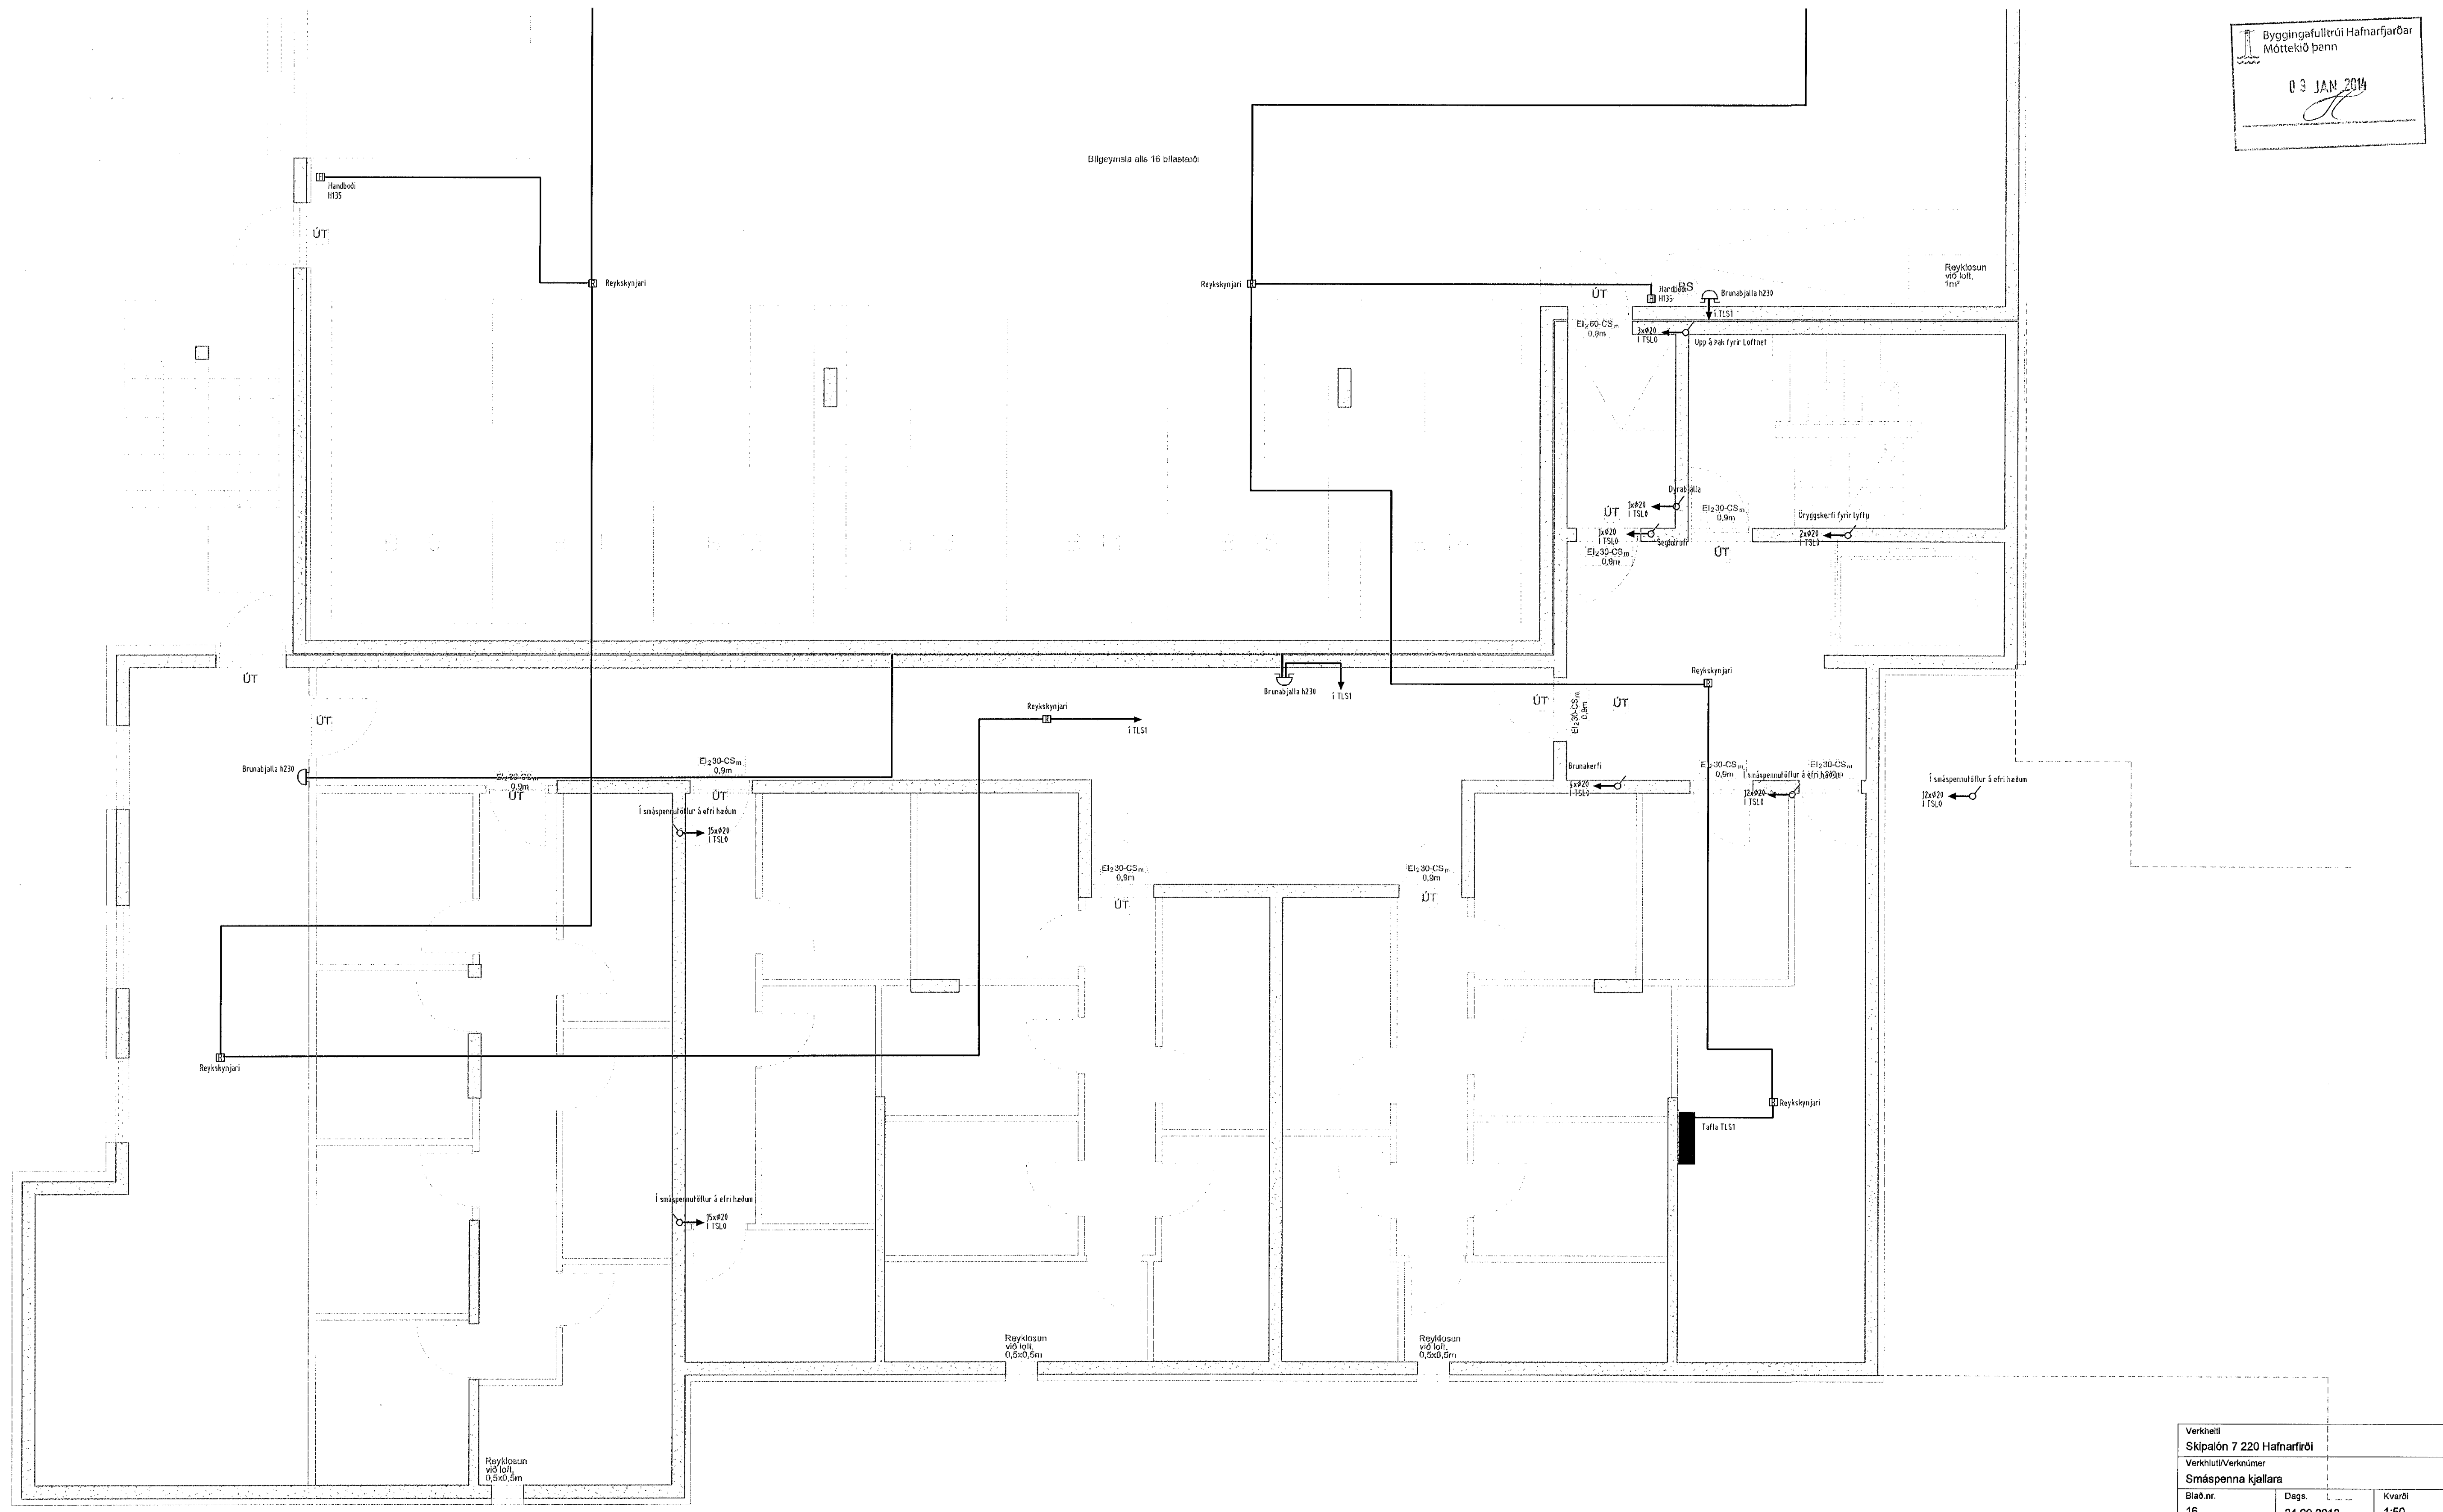

Lykilmýnd

Verkefni		
Skjalnúmer 7 220 Hafnarfirði		
Verkið/Verknumér		
Smáspenna kjallara		
Blað nr.	Dags.	Kvart.
16	24.09.2012	1:50
Yfirfari		
Hönnuður		
Samræmingar hönnuður		
ASK		
13. des. 2012		
Breyting		
Sigrún Harðarsen		
Reykjavíkurvegi 60 220 Hafnarfirði kt. 7004-02-5090 Sími 565 1846, fax 565 0940 gsm 898 0970 http://www.munus.is , e-mail munus@munus.is munus Hönnuður Sigrún Harðarsen, kt. 66361-2749		