

8

7

6

5



4

3

2

1

Byggingafrulltrúi Hafnarfjarðar  
Móttekið þann  
09 JAN 2014

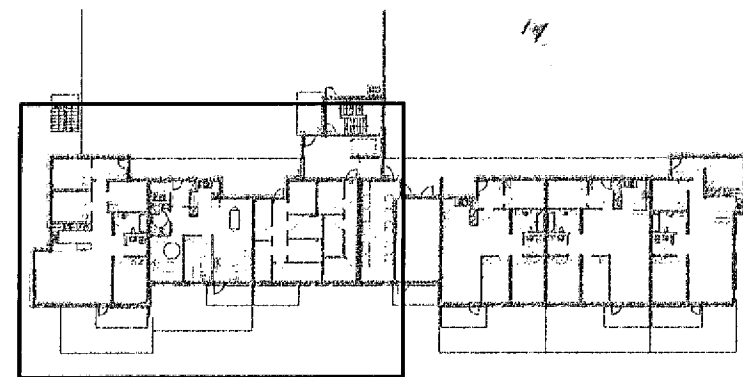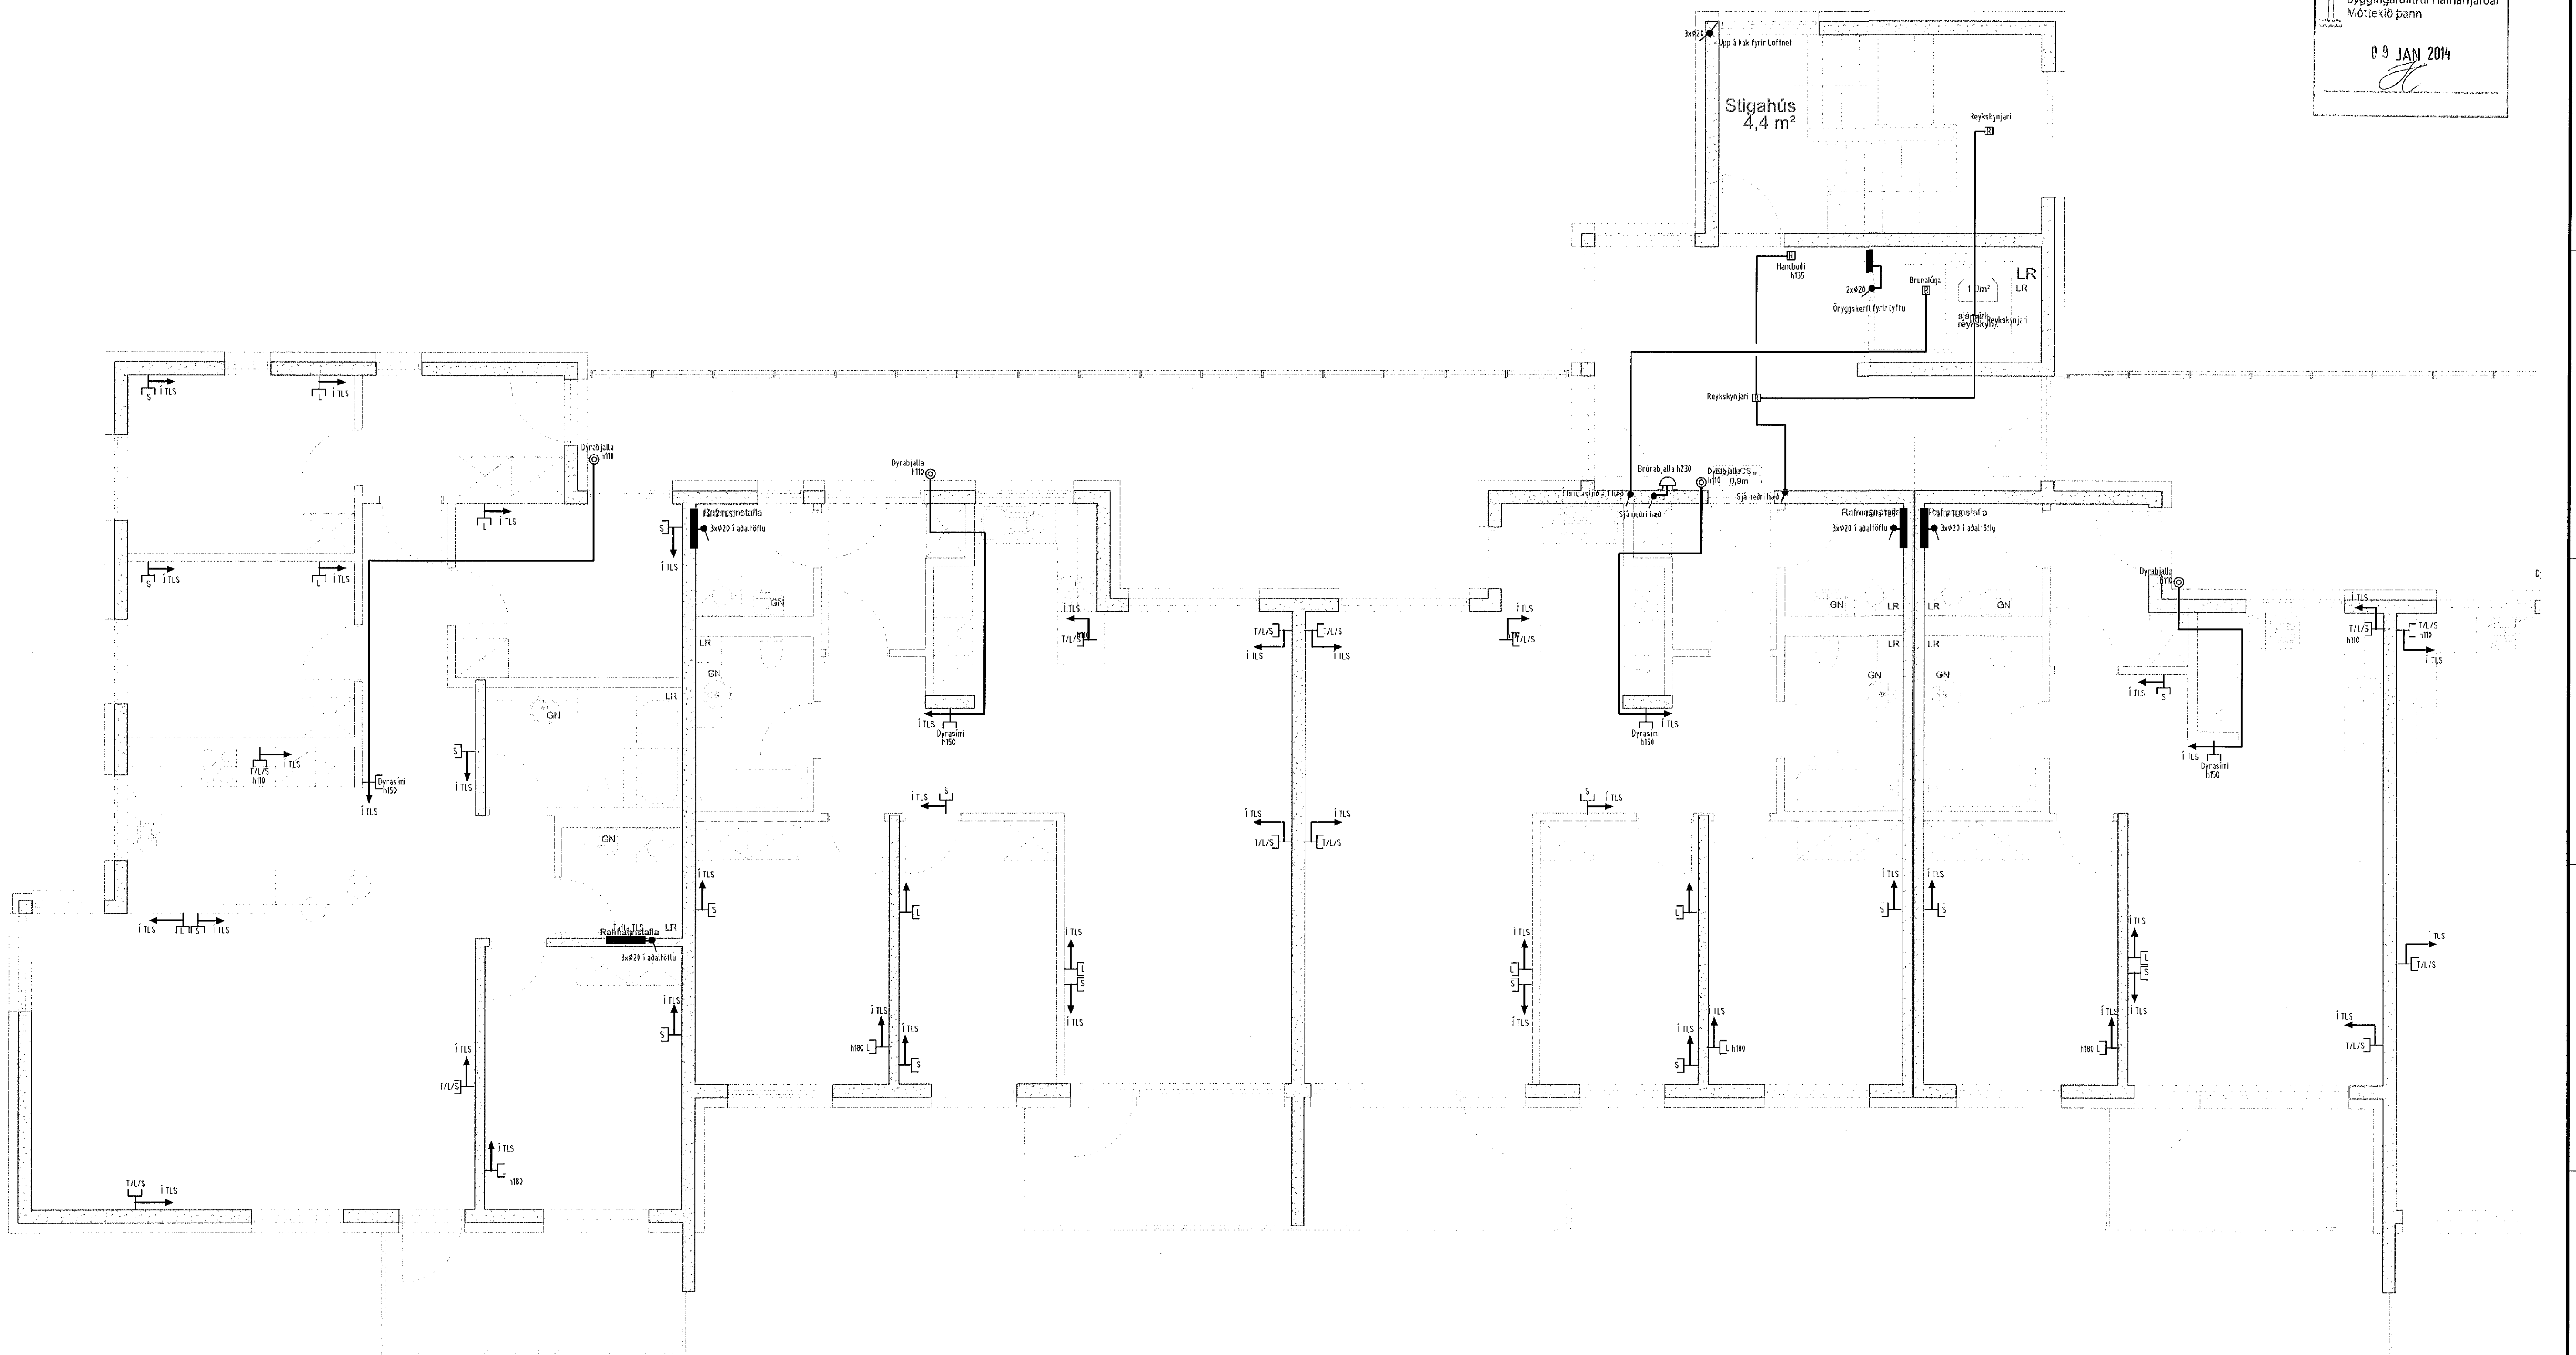

Lykilmynd

Verkefni		
Skiptalón 7 220 Hafnarfirði		
Verkefni/Verknúmer		
Smáspenna 5.hæð		
Bláð.nr.	Dagur	Kvartí
26	24.09.2012	1:50
Yfirfari		
Hönnuður		
Samráðgjafi/Hönnuður		
Breyting		
13. des. 2012		
Egundag Sigurðsson		
Reykjavíkurvegi 60 220 Hafnarfirði kt. 700402-5098 Sími 565 1846, fax 565 0940 gsm 898 0970 http://www.munus.is, e-mail munus@munus.is Hönnuður: Sigurjón Harðarson, kt. 060361-2749		

8

7

6

5

4

3

2

1