


SKÝRINGAR

Almennar skýringar sjá teikningu P0 000


Að einstökum tækjum skulu stærðir

- frárennisslagna vera:
HL = Ø40mm
EV = Ø50mm
PV = Ø50mm
SV = Ø50mm
RV = Ø50mm
BK = Ø50mm
VS = Ø110mm
GNG = Ø50mm

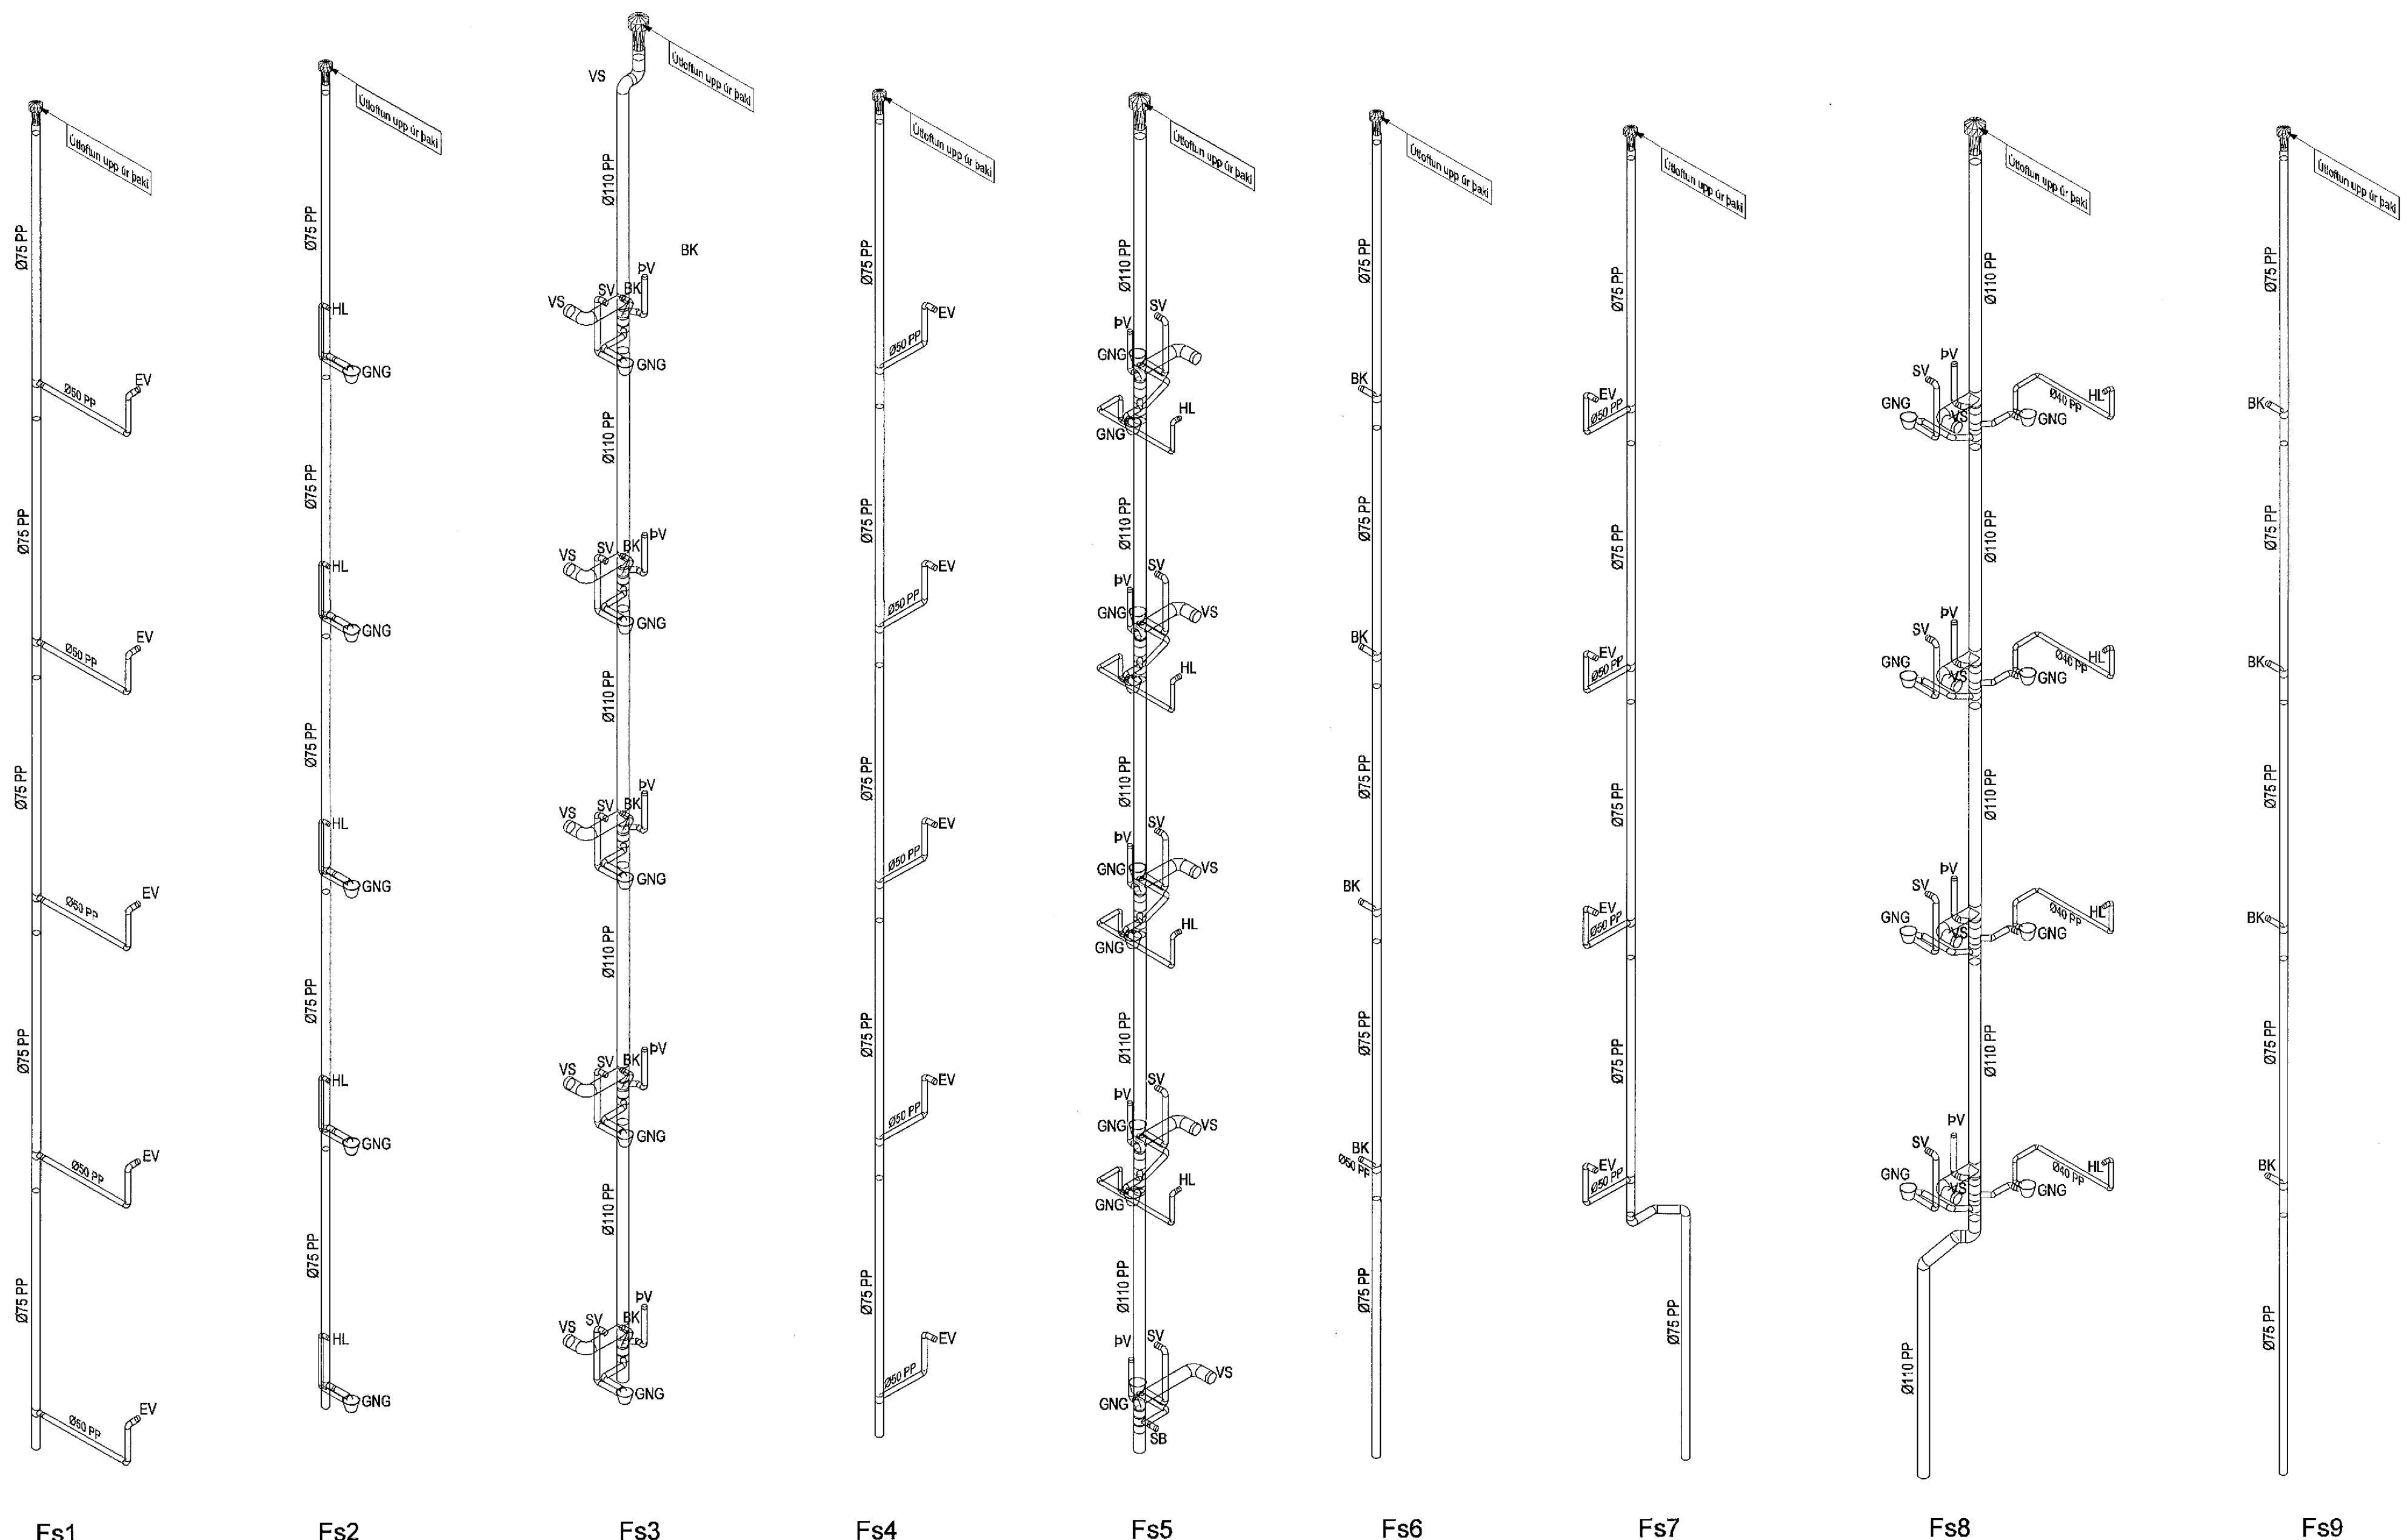

Fs1 Fs2 Fs3 Fs4 Fs5 Fs6 Fs7 Fs8 Fs9

Skjalón 7

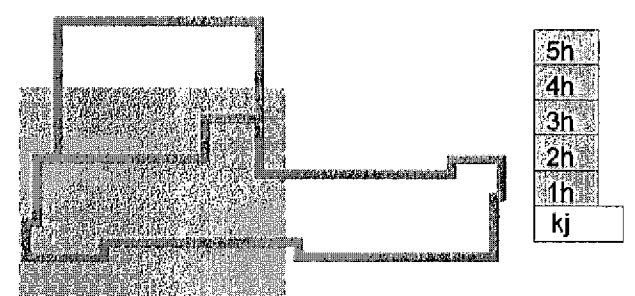

Útg. Dags. Skýring
29. jan. 2014
Hanna Ó. Vigneyri



VERKFRÆDISTOFA

BÆJARHARUN 20 • 220 HAFNARFJÖRÐUR • KENNIT. 710796-2899
vsb@vsb.is • Sími 595 8600 • Fax 595 9610 • www.vsb.is

Aritun sérhönnuðar		Sveinn Áki Sverrisson		Kt. 230855 9609 • aki@vsb.is	
Verkhiti					
SKIPALÓN 7					
221 HAFNARFIRÐI					
Verkhiti					
Lagnir					
Frárennisslaginir					
Rúmmynd, Fallþjupur					
Hanna Ó.	Teknað	Virfarió	Kvarði	Síða	
BIB	RS	SÁS	-	/ A1	-
Dags.	Verkefni	Teikning	Útgáfa		
18.01.2013	12151	7 P1 901			