



SKÝRINGAR

Almennar skýringar sjá teikningu P0 000

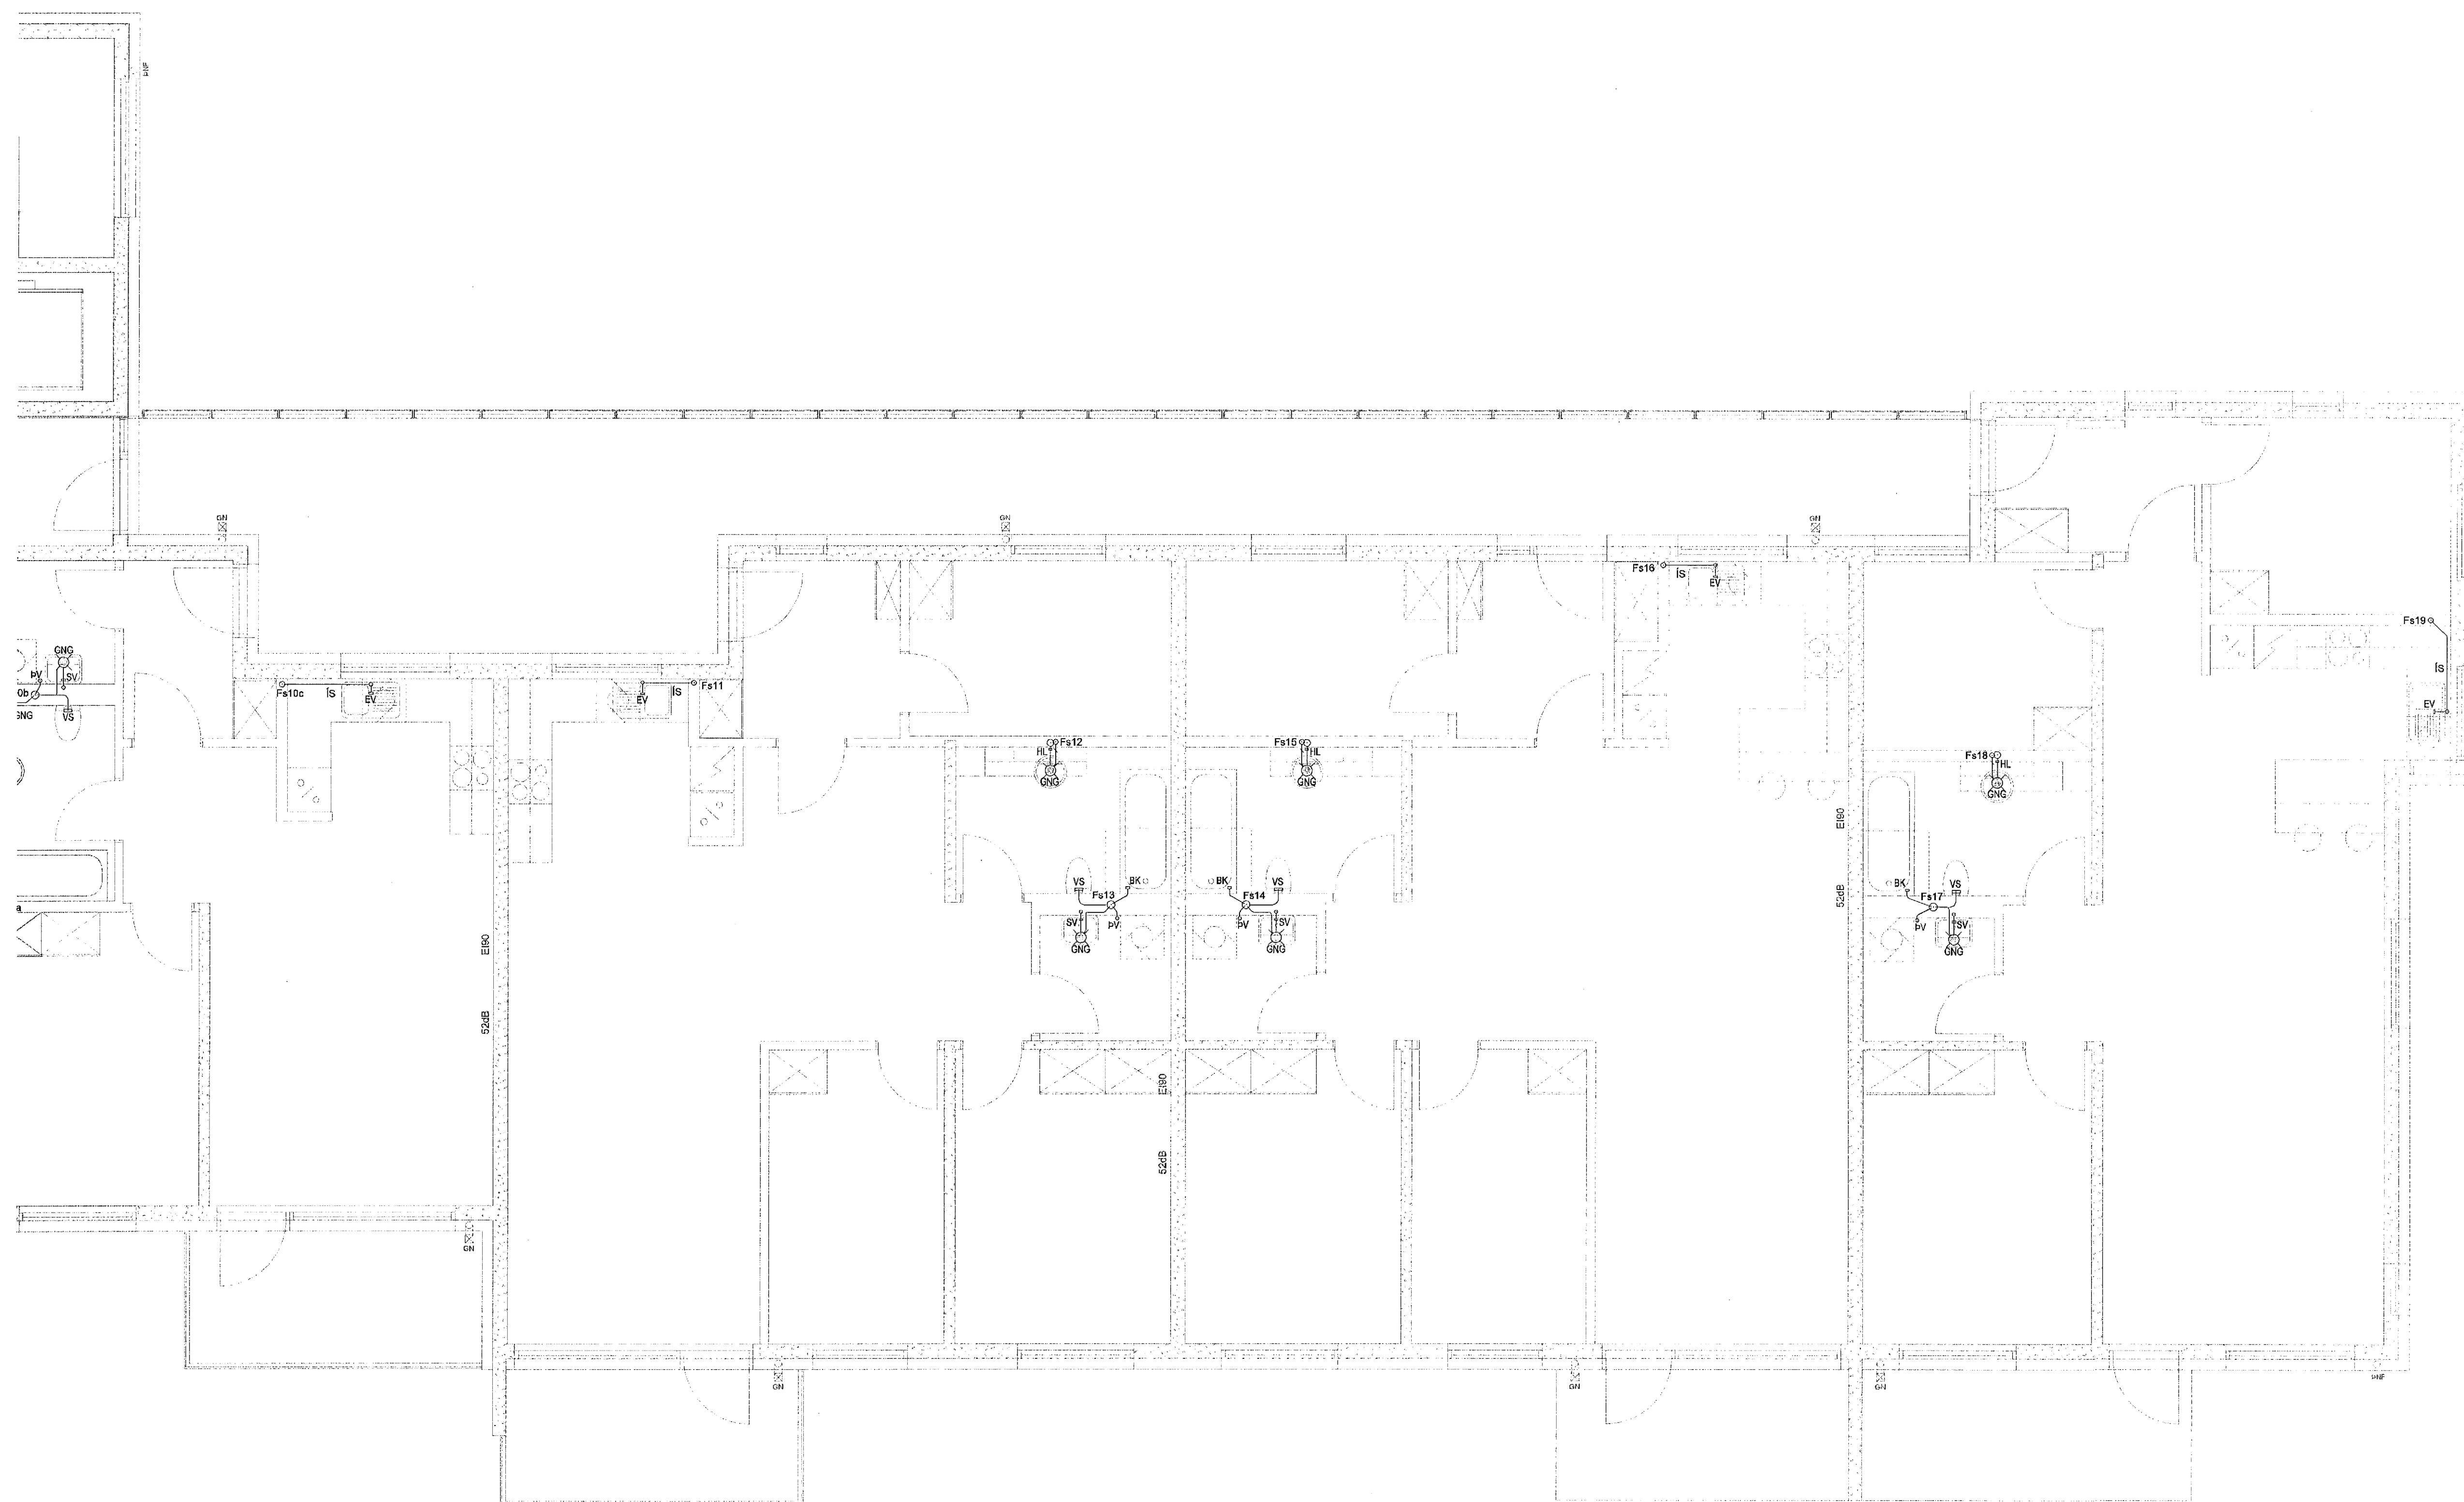


Skipalón 7

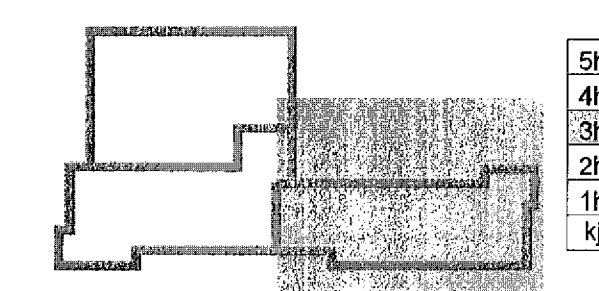

- 5h
- 4h
- 3h
- 2h
- 1h
- kj

Utg. Dags. Skýring
24. jan. 2013
Egundagurinn Hannes Vignarsson

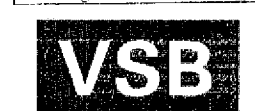

VERKFRÆDISTOFA

BÚE-JARHRAUN 20 • 220 HAFNARFJÖRDUR • KENNIT. 710796-2899
vsb@vsb.is • Sími 588 8600 • Fax 588 8610 • www.vsb.is

Áritun sérhönnuðar
Sveinn Áki Sverrisson
Kt. 230855 5609 • aki@vsb.is
Verkefni
SKIPALÓN 7
221 HAFNARFIRÐI

Verkhúli
Lagnir
Frænnislagirnir, 3. hæð
Grunnmynd

Hannafé	Teknað	Yfirfarir	Kvart.	Síða
BIB	BIB/GG	SÁS	1:50	/A1
18.01.2013	12151	7 P1 032		