



SKÝRINGAR

Almennar skýringar sjá teikningu P0 000

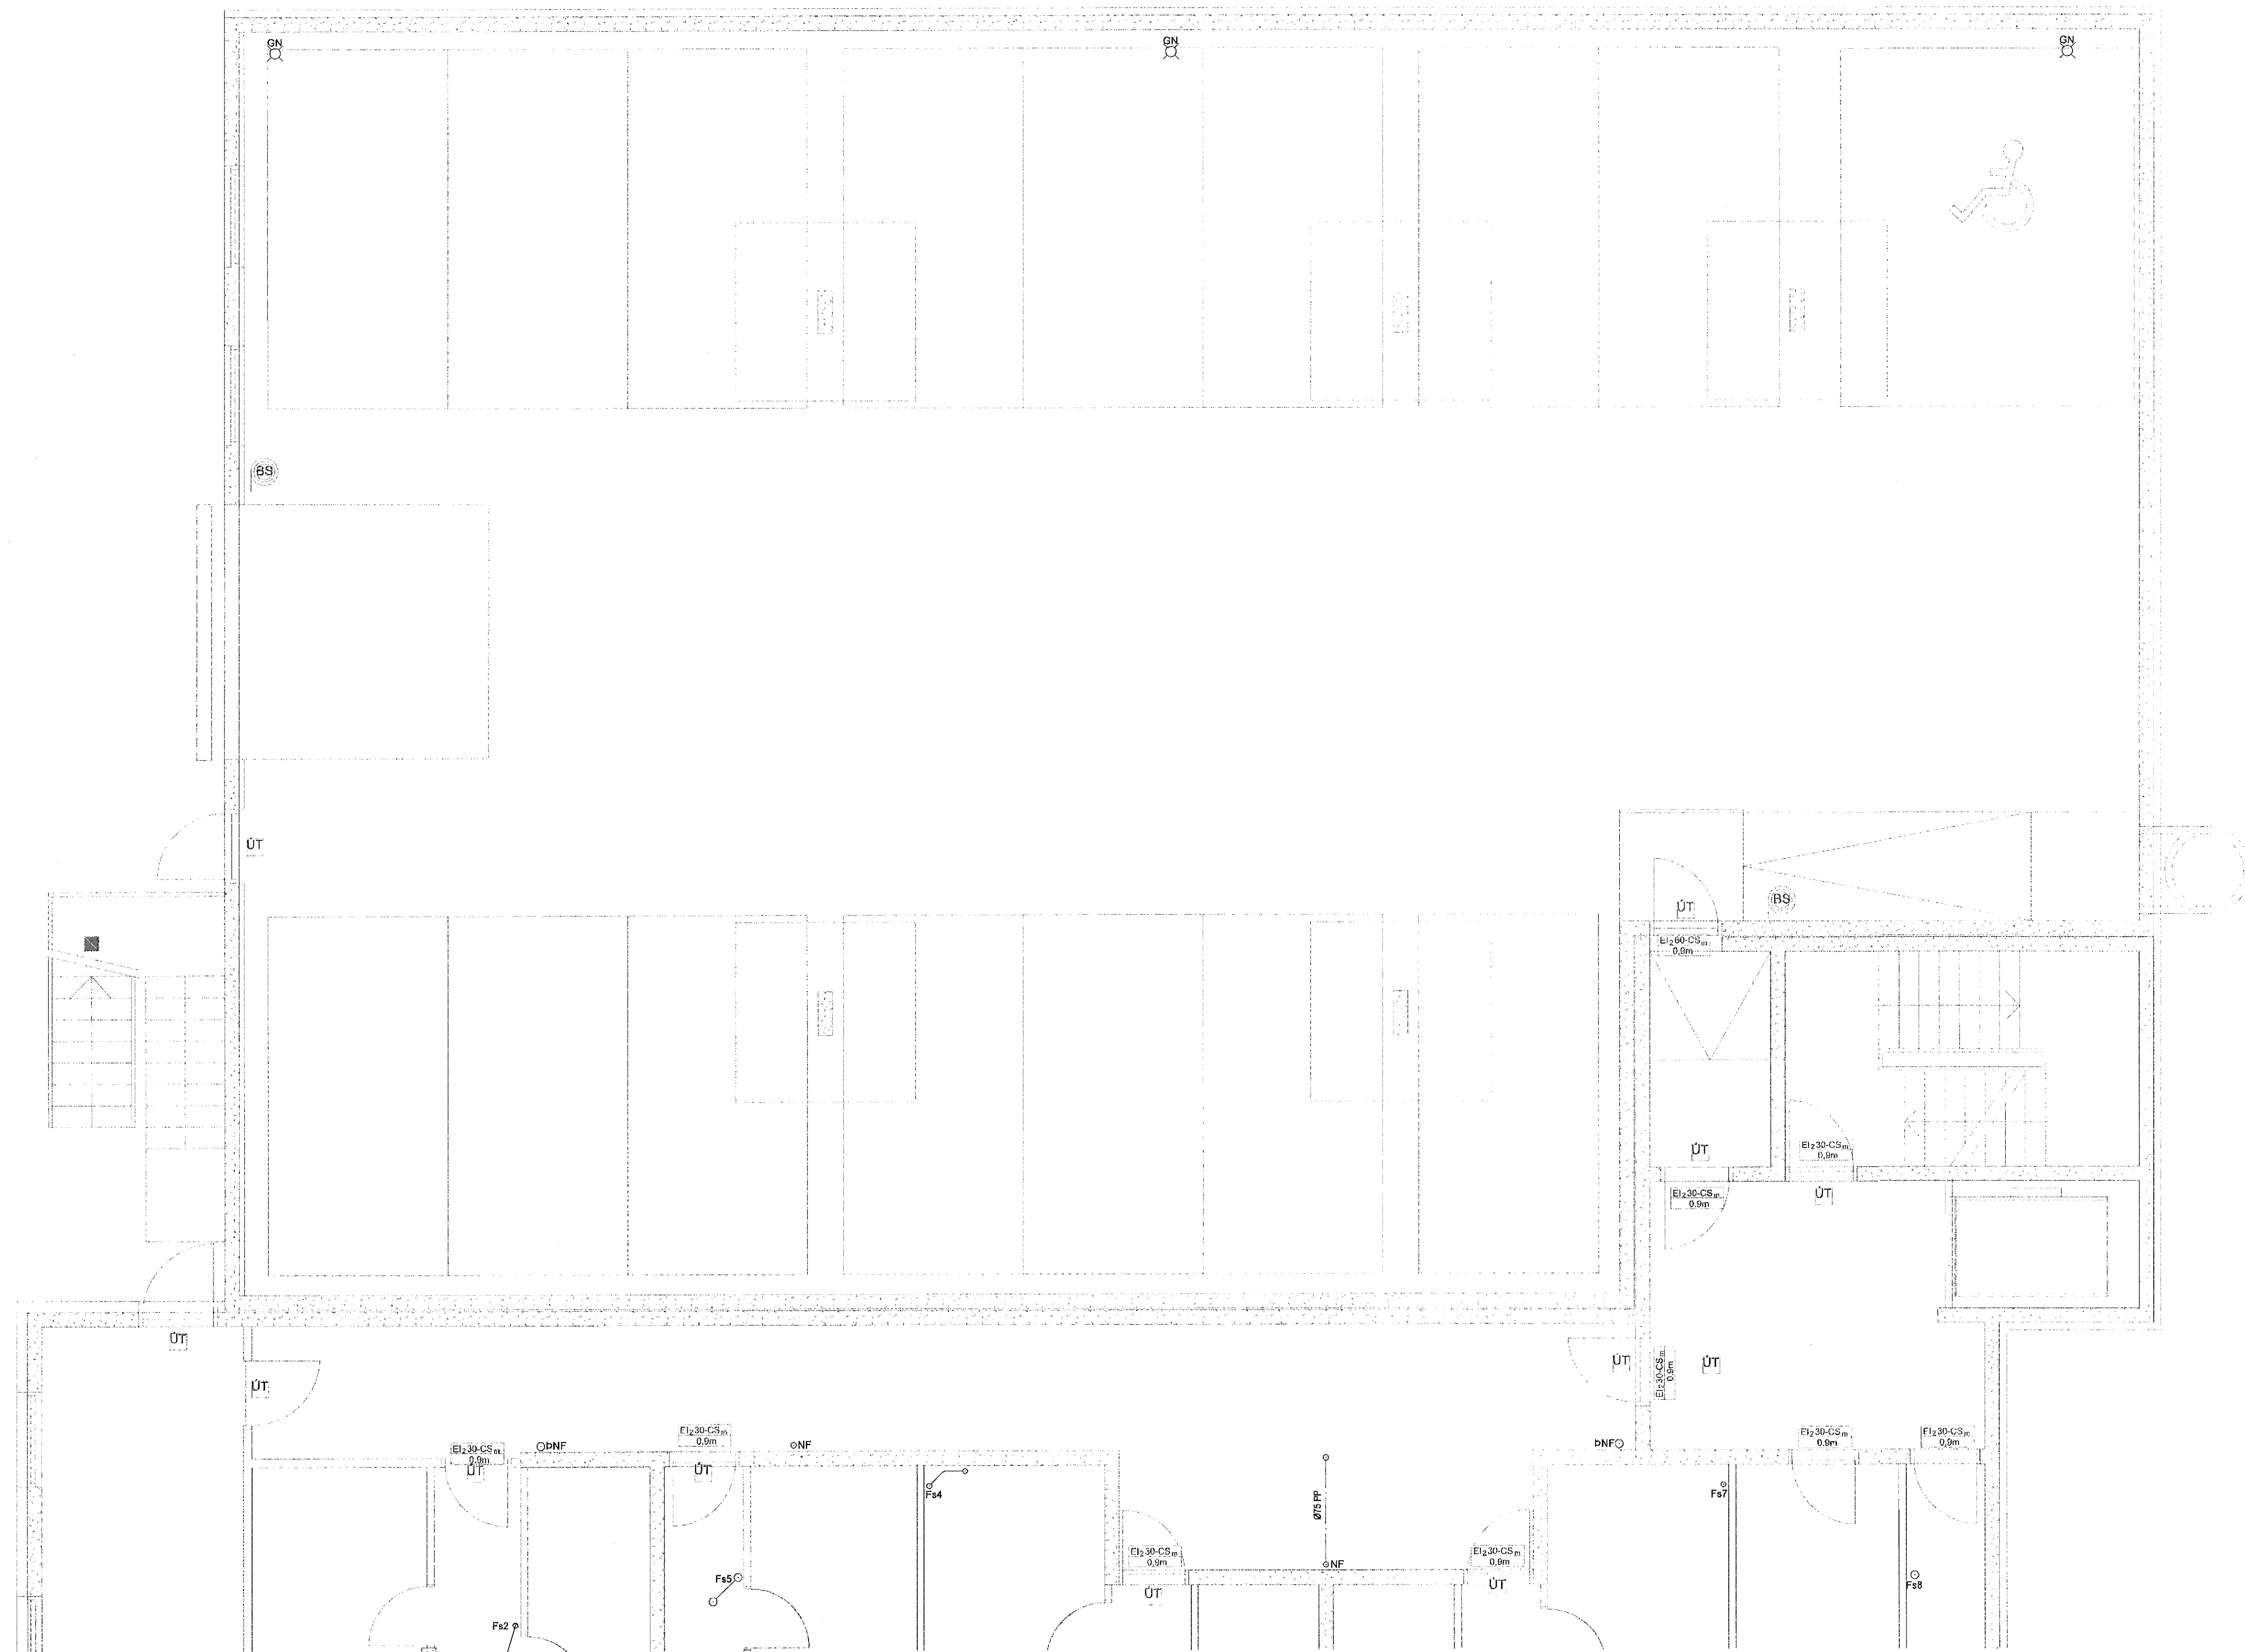

Skjalón 7

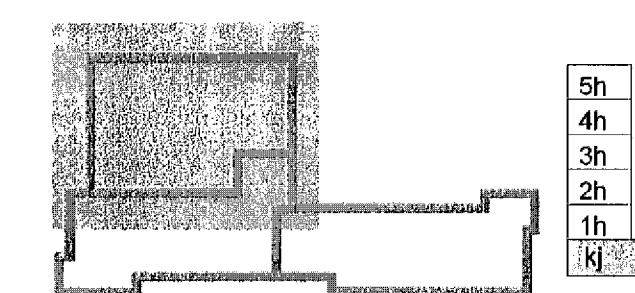

24. jan. 2014
Sigrún Þ. Gunnlaugsson

Útg. Dags. Skýring Hanna Ó. Yrriarió



VERKFRÆDISTOFA

BÚJARHRAUN 20 • 220 HAFNARFJÖRÐUR • KENNIT. 710796-2899
vab@vab.is • Sími 585 8600 • Fax 585 8610 • www.vab.is

Artun sérhönnuðar
Sveinn Áki Sveinsson
Kf. 230855 5609 • aki@vab.is

Verktíð
SKIPALÓN 7
221 HAFNARFIRÐI

Verktíð
Lagnir
Frérennslislagir, kjallari
Grunnmynd

Hanna Ó. Yrriarió	Verktíð	Yfirfarió	Kvaró	I A1	Síða
BIB	BIB/GG	SÁS	1:50	-	-
Dags.	Verktíð	Tekning	Útgáfa		
18.01.2013	12151	7 P1 -11	-		