


1 2 3 4 5 6 7 8 9 10 11 12 13 14 15 16 17 18 19 20 21 22 23 24 25 26 27 28

A  
B  
C  
D  
E

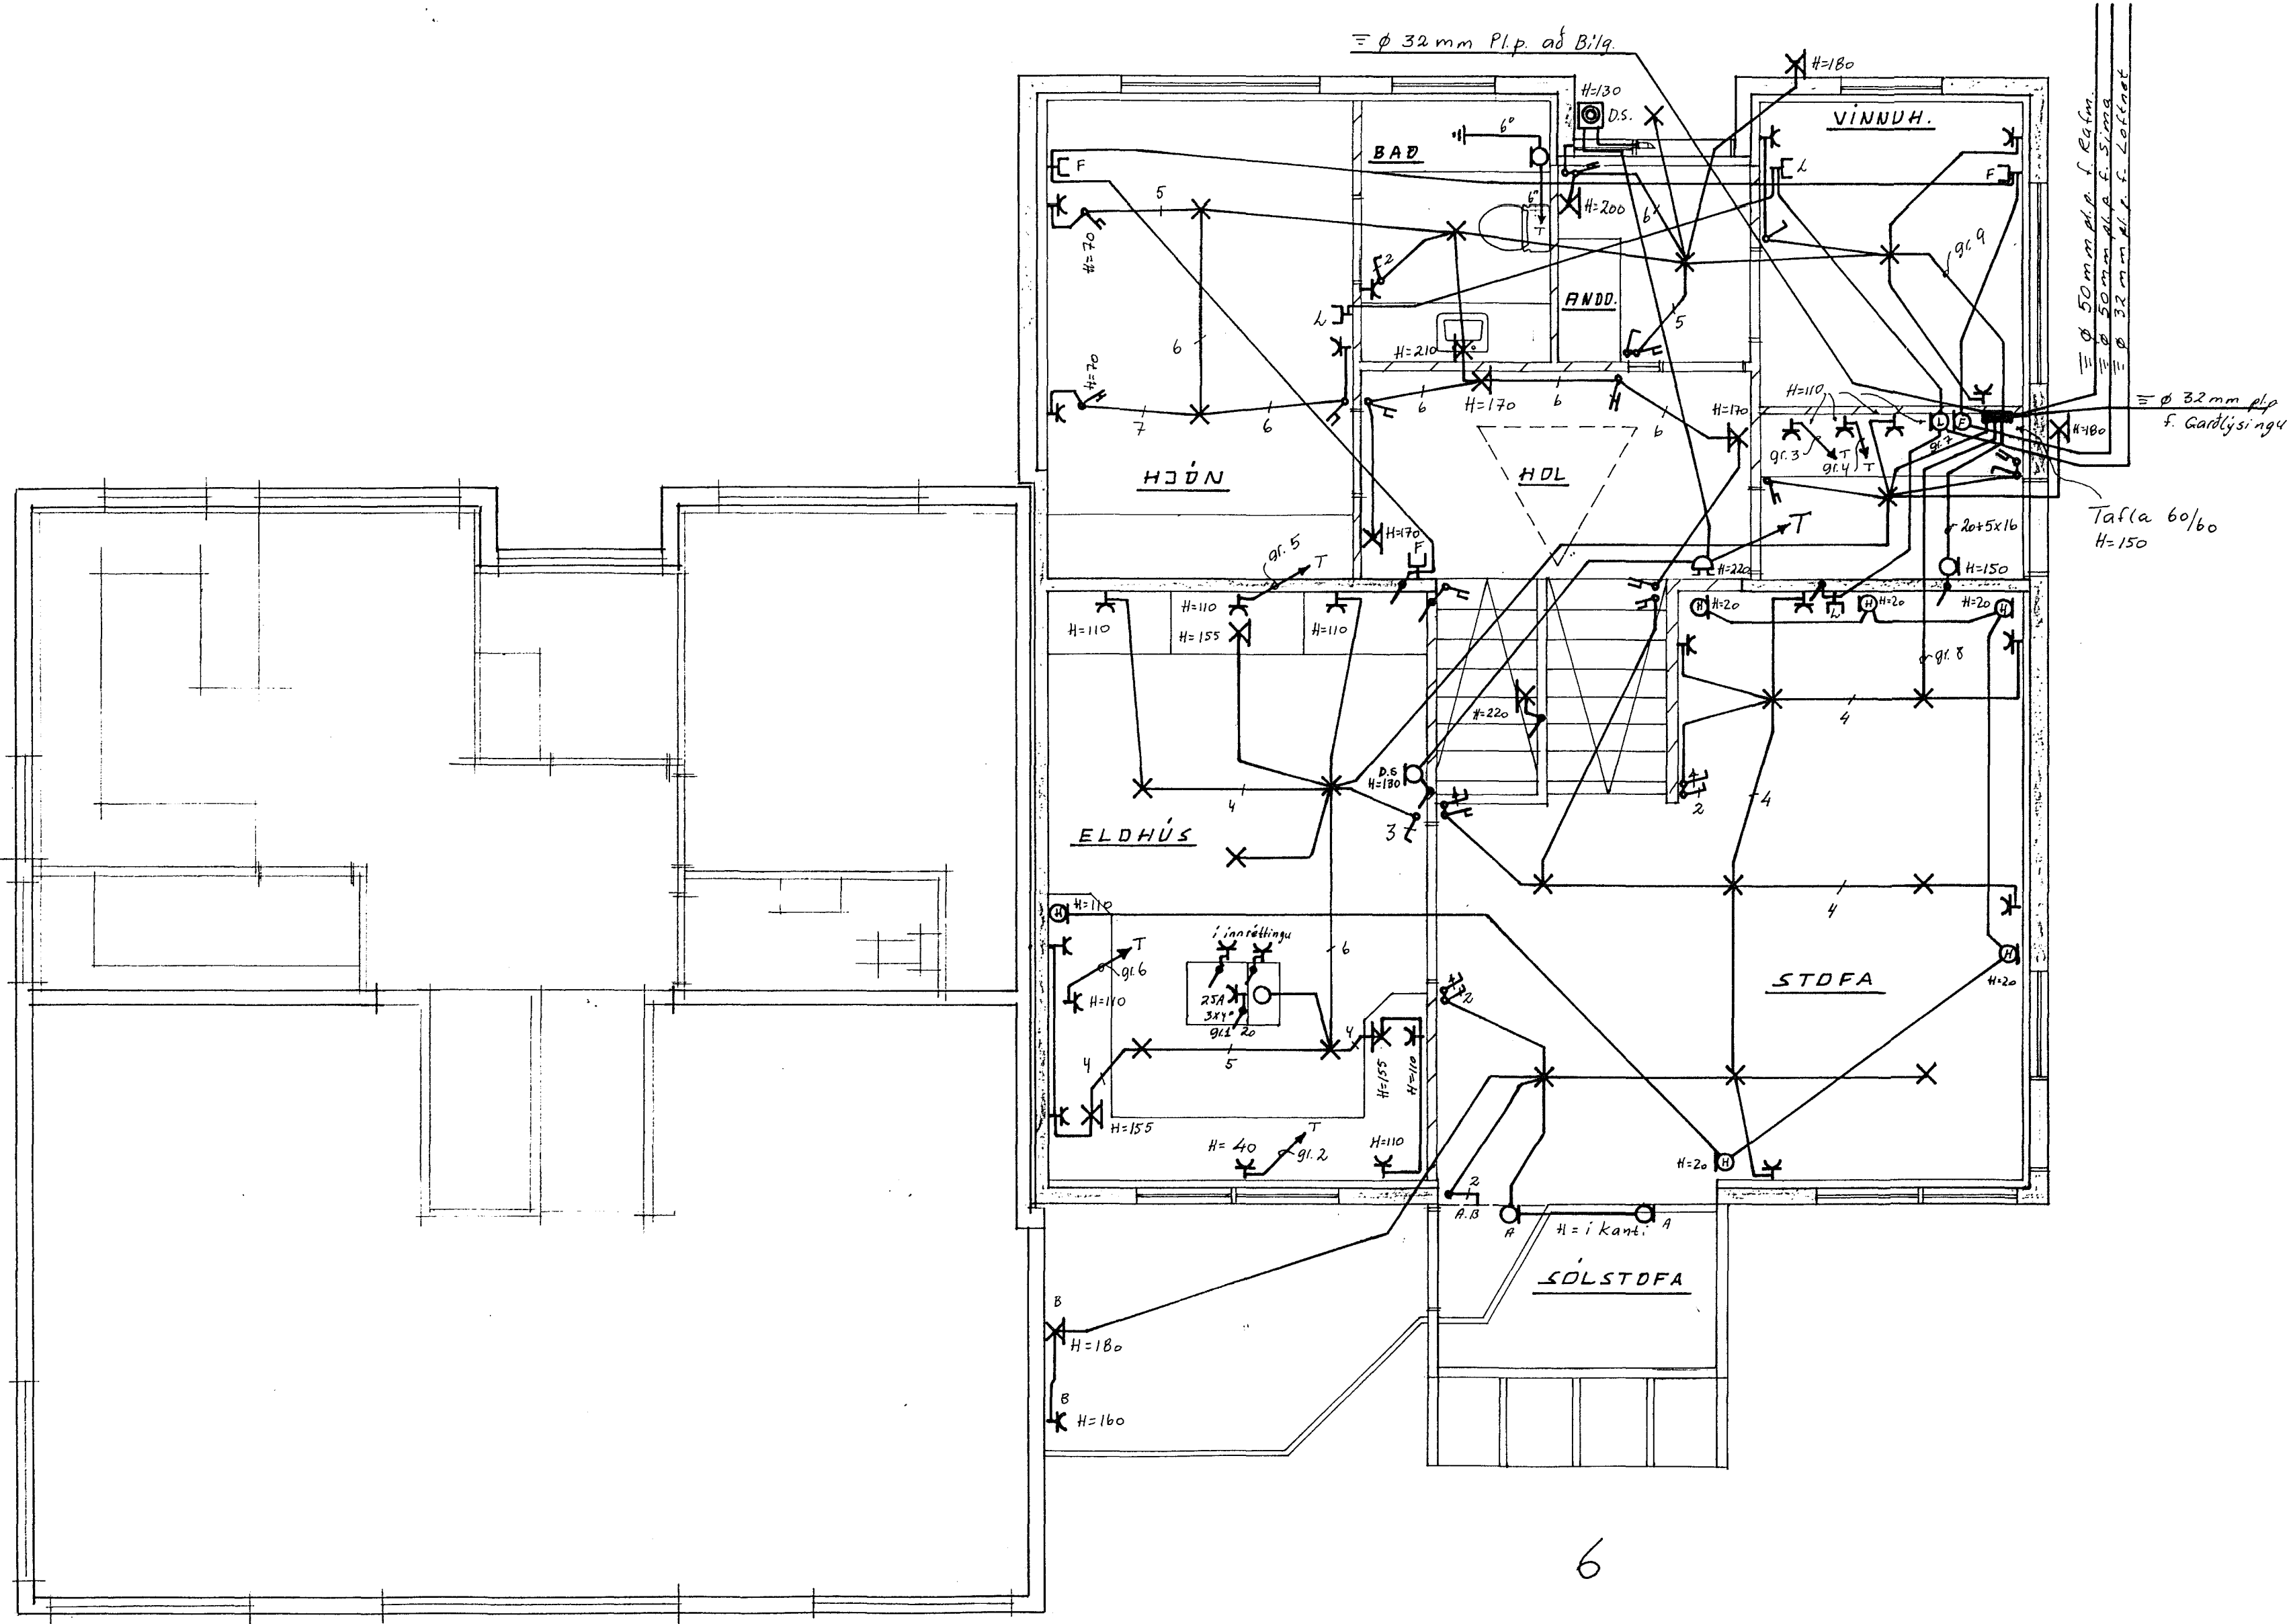

4

6

					KLÉBERG 4 DG 6 EFRI HÆÐ RAFLÖGN			MKV. 1:50 TEIKN NR.	
					<b>TERA</b>			NÆSTA TEIKN NR. VERKNR.	
					TRAUÐI SVEINBJORNSSON    RAFM IDNFR    SIMI 687390 EDMUND BELLERSEN        RAFM TEKNFR    SIMI 687388 RAGNAR D. STEFANSSON    RAFM VERKFR    SIMI 687355 AGUST ÞORHALLSSON        RAFM VERKFR    SIMI 687805			BL 3 AF 3    ÚTG. A GEYMSLUNR.	
A 16.09.90		T.S. T.S.		<i>Trausti Sveinbjörnsson</i>					
ÚTG.	DAGS.	TEIKN.	HANNAD	SAMPYKKT					

1 2 3 4 5 6 7 8