



Aðaltafla

G1	25A	4q mo Q20	ELDAYEL
G2	16A	1,5q mo Q16	TENGLAR ELDHÚSI
G3	10A	1,5q mo Q16	STOFA
G4	10A	1,5q mo Q16	ELDHÚS, BORDSTOFA
G5	16A	1,5q mo Q16	TENGIL ÞVOTTAHERB
G6	16A	1,5q mo Q16	TENGIL ÞVOTTAHERB
G7	10A	1,5q mo Q16	ANDD, HERB, YS
G8	16A	1,5q mo Q16	UPPÞVOTTAY
G9	16A	1,5q mo Q16	TENGLAR BÍLGEYMSLU
G10	10A	1,5q mo Q16	BÍLGEYMSLA
G11	10A	1,5q mo Q16	HERB, BAD
G12	10A	1,5q mo Q16	GANGUR, ÞVOTTAHERB
G13	10A	1,5q mo Q16	HJÓNAHERB, SJÓNVARPSH
G14	10A	1,5q mo Q16	FJÖLSK, FÖNDUR

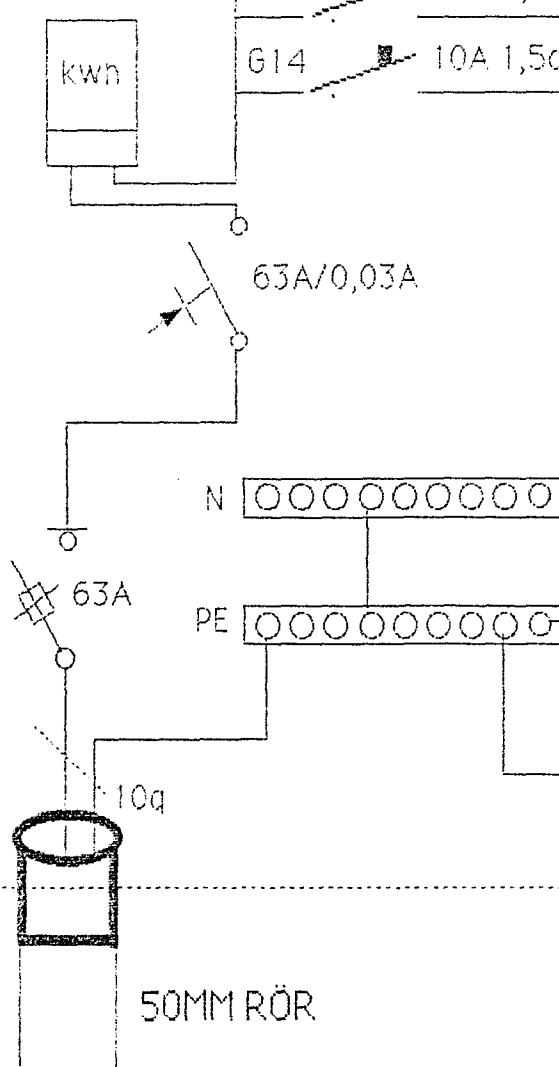

SPENNUJÖFNUN SÖKKULSKAUT, VATNSINNT  
16q mo Q16

SPENNUJÖFNUN STURTUBOT OG  
BADKARI  
6q mo Q16

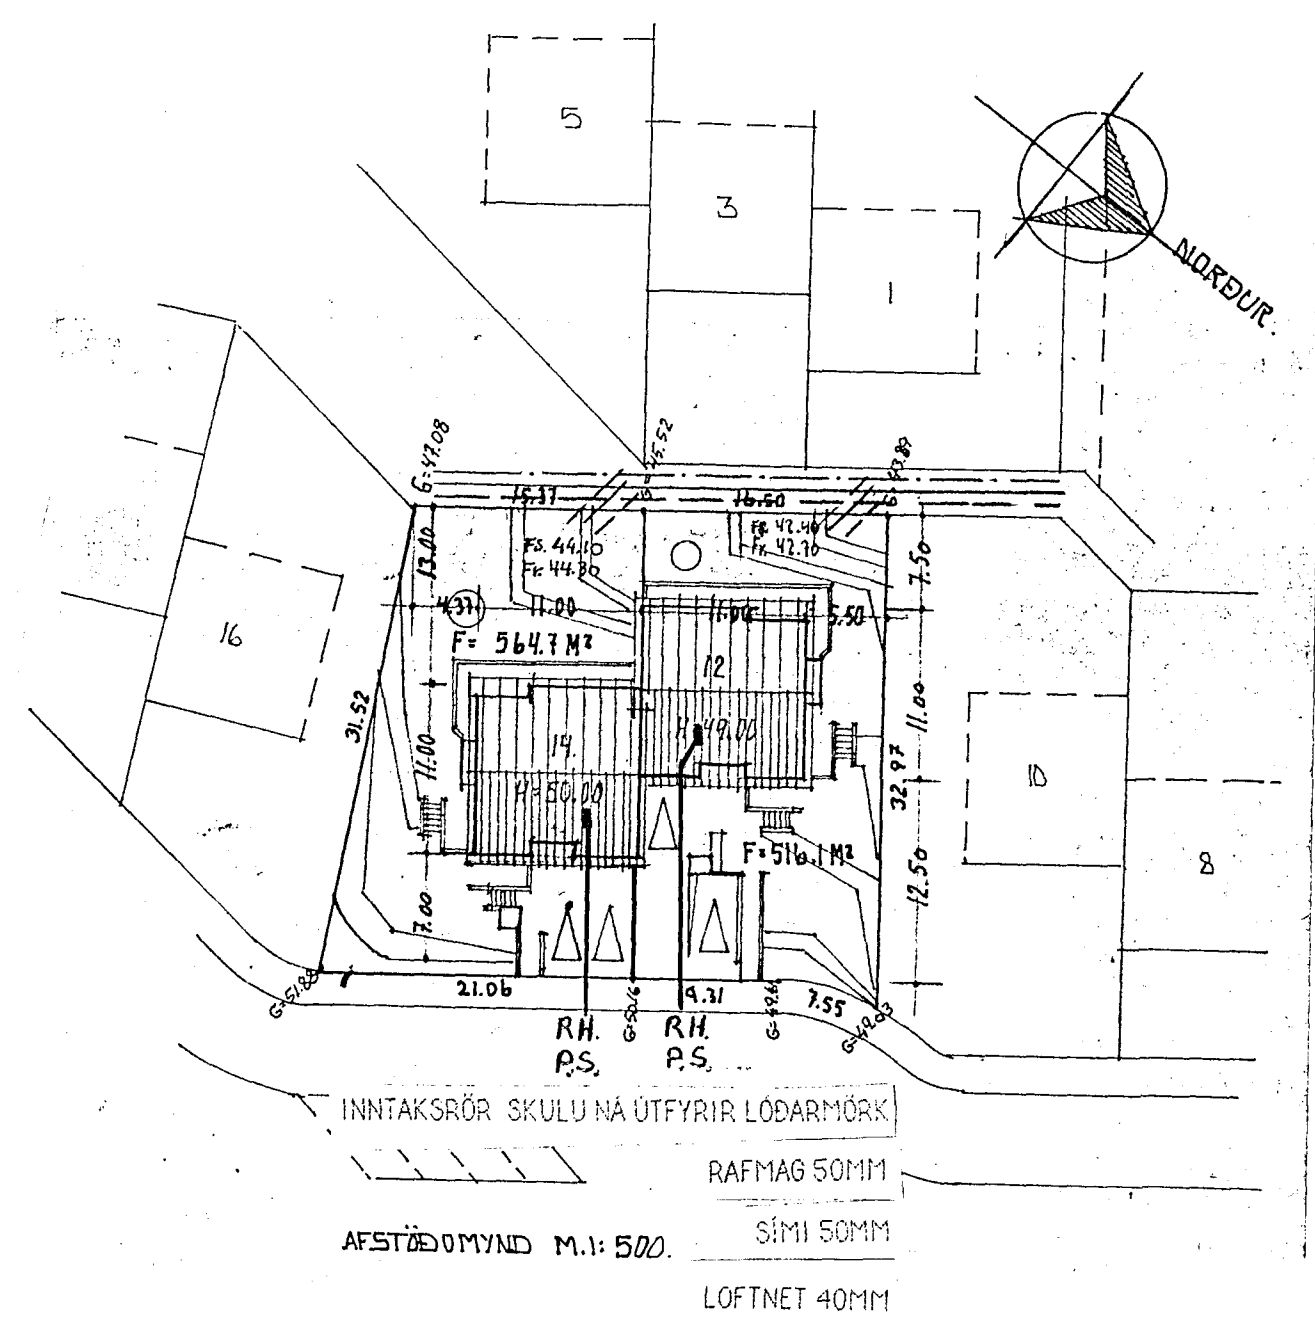

TEIKNAD <i>Jónas Stef</i>	DAGS 200390
JÓNAS STEFÁNSSON	
SÍMI-VINNU 651993-HEIMA-53907	
<i>Klukkuberg 12</i>	
BREYTT	