


Aðaltafila


61	15A	40mm Q16	ELDAYEL
62	15A	1,5q mo Q16	TENGLAR ELDHÚSI
63	10A	1,5q mo Q16	STOFA
64	10A	1,5q mo Q16	ELDHÚS, BORDSTOFA
65	16A	1,5q mo Q16	TENGIL ÞVOTTAHERB
66	16A	1,5q mo Q16	TENGIL ÞVOTTAHERB
67	10A	1,5q mo Q16	ANDD, HERB, YS
68	16A	1,5q mo Q16	UPPÞVOTTAV
69	16A	1,5q mo Q16	TENGLAR BÍLGEYMSLU
610	10A	1,5q mo Q16	BÍLGEYMSLA
611	10A	1,5q mo Q16	HERB, BAÐ
612	10A	1,5q mo Q16	GANGUR, ÞVOTTAHERB
613	10A	1,5q mo Q16	HJÓNAHERB, SJÓNVARPSH
614	10A	1,5q mo Q16	FJÖLSK, FÖNDUR

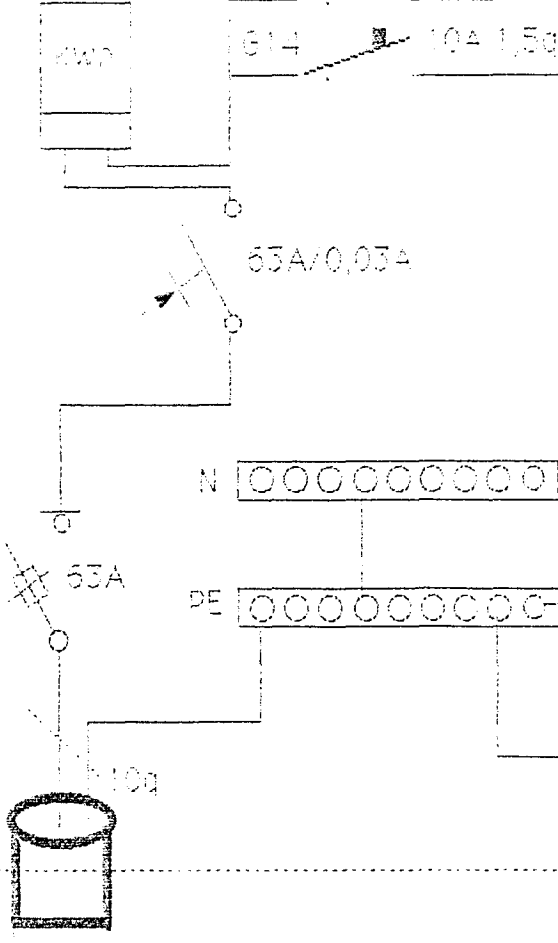

SPENNUJÖFNUN SÖKKULSKAUT, VATNSINNT
16q mo Q16

SPENNUJÖFNUN STURTUBOT OG
BADKARI
6q mo Q16

50MM RÖR

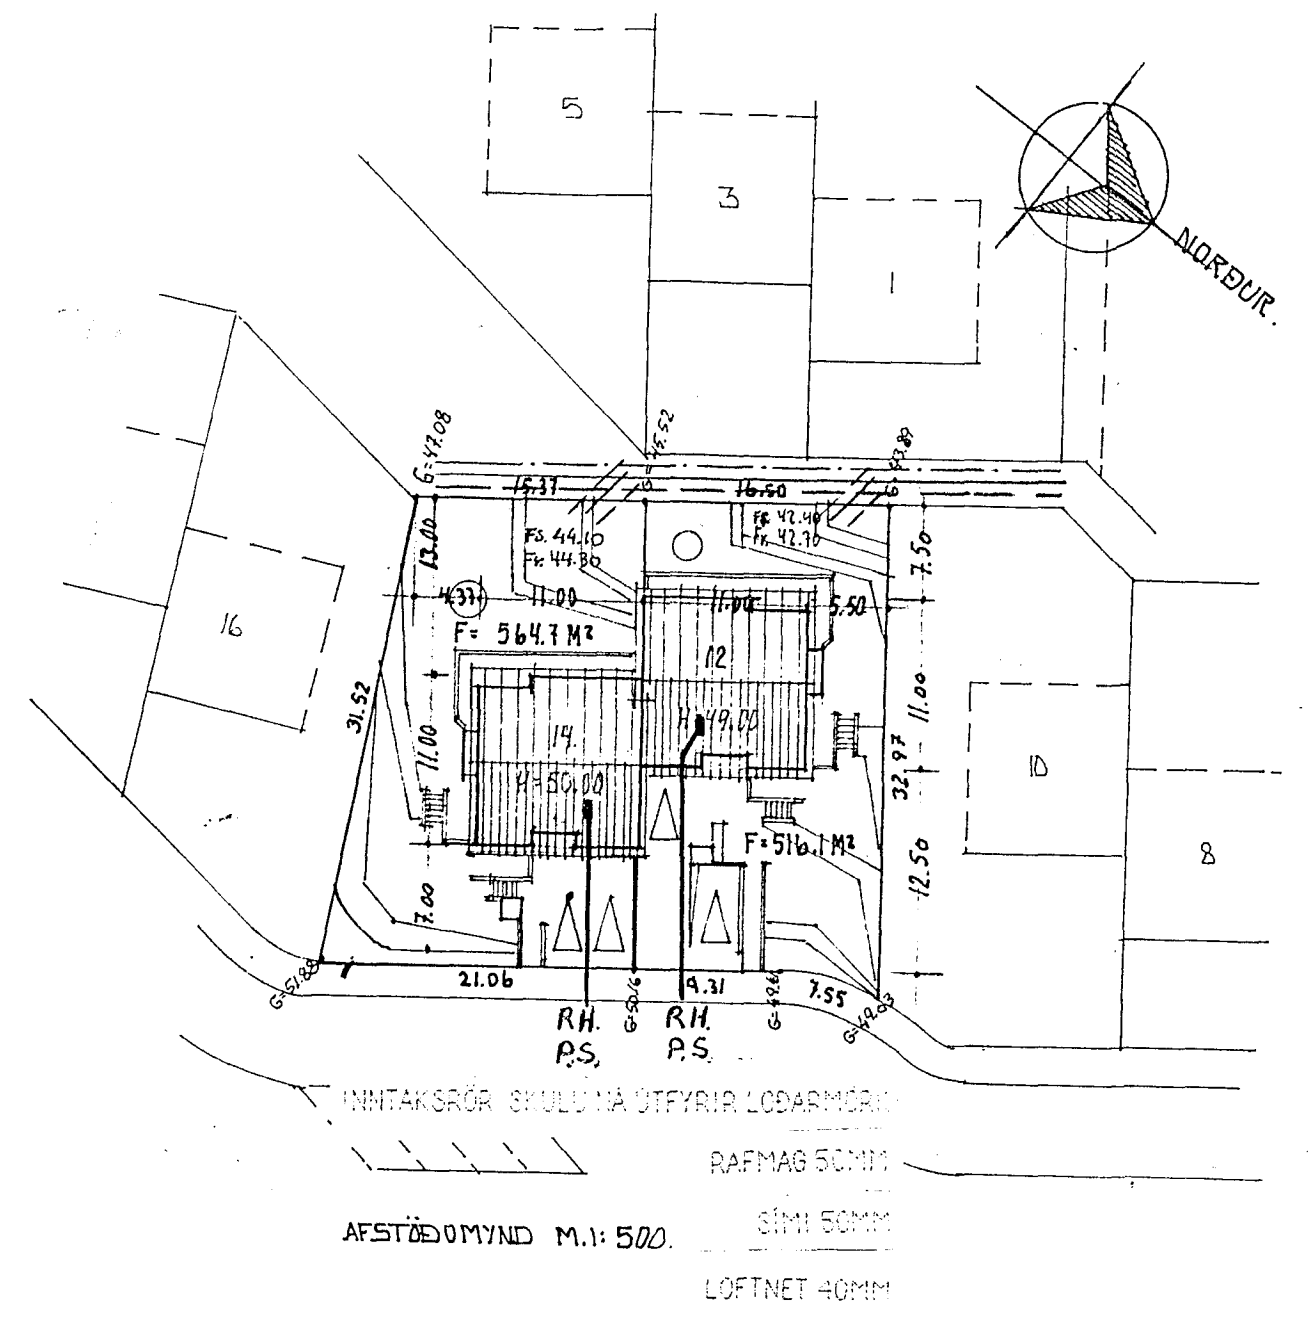

TEIKNAD <i>Jónas Stef</i>	DAGS 200390
JÓNAS STEFÁNSSON	
SÍMI-VINNU 651993-HEIMA-53907	
<i>Klukkuberg</i>	14
BREYTT	