


TAFLA TL.1

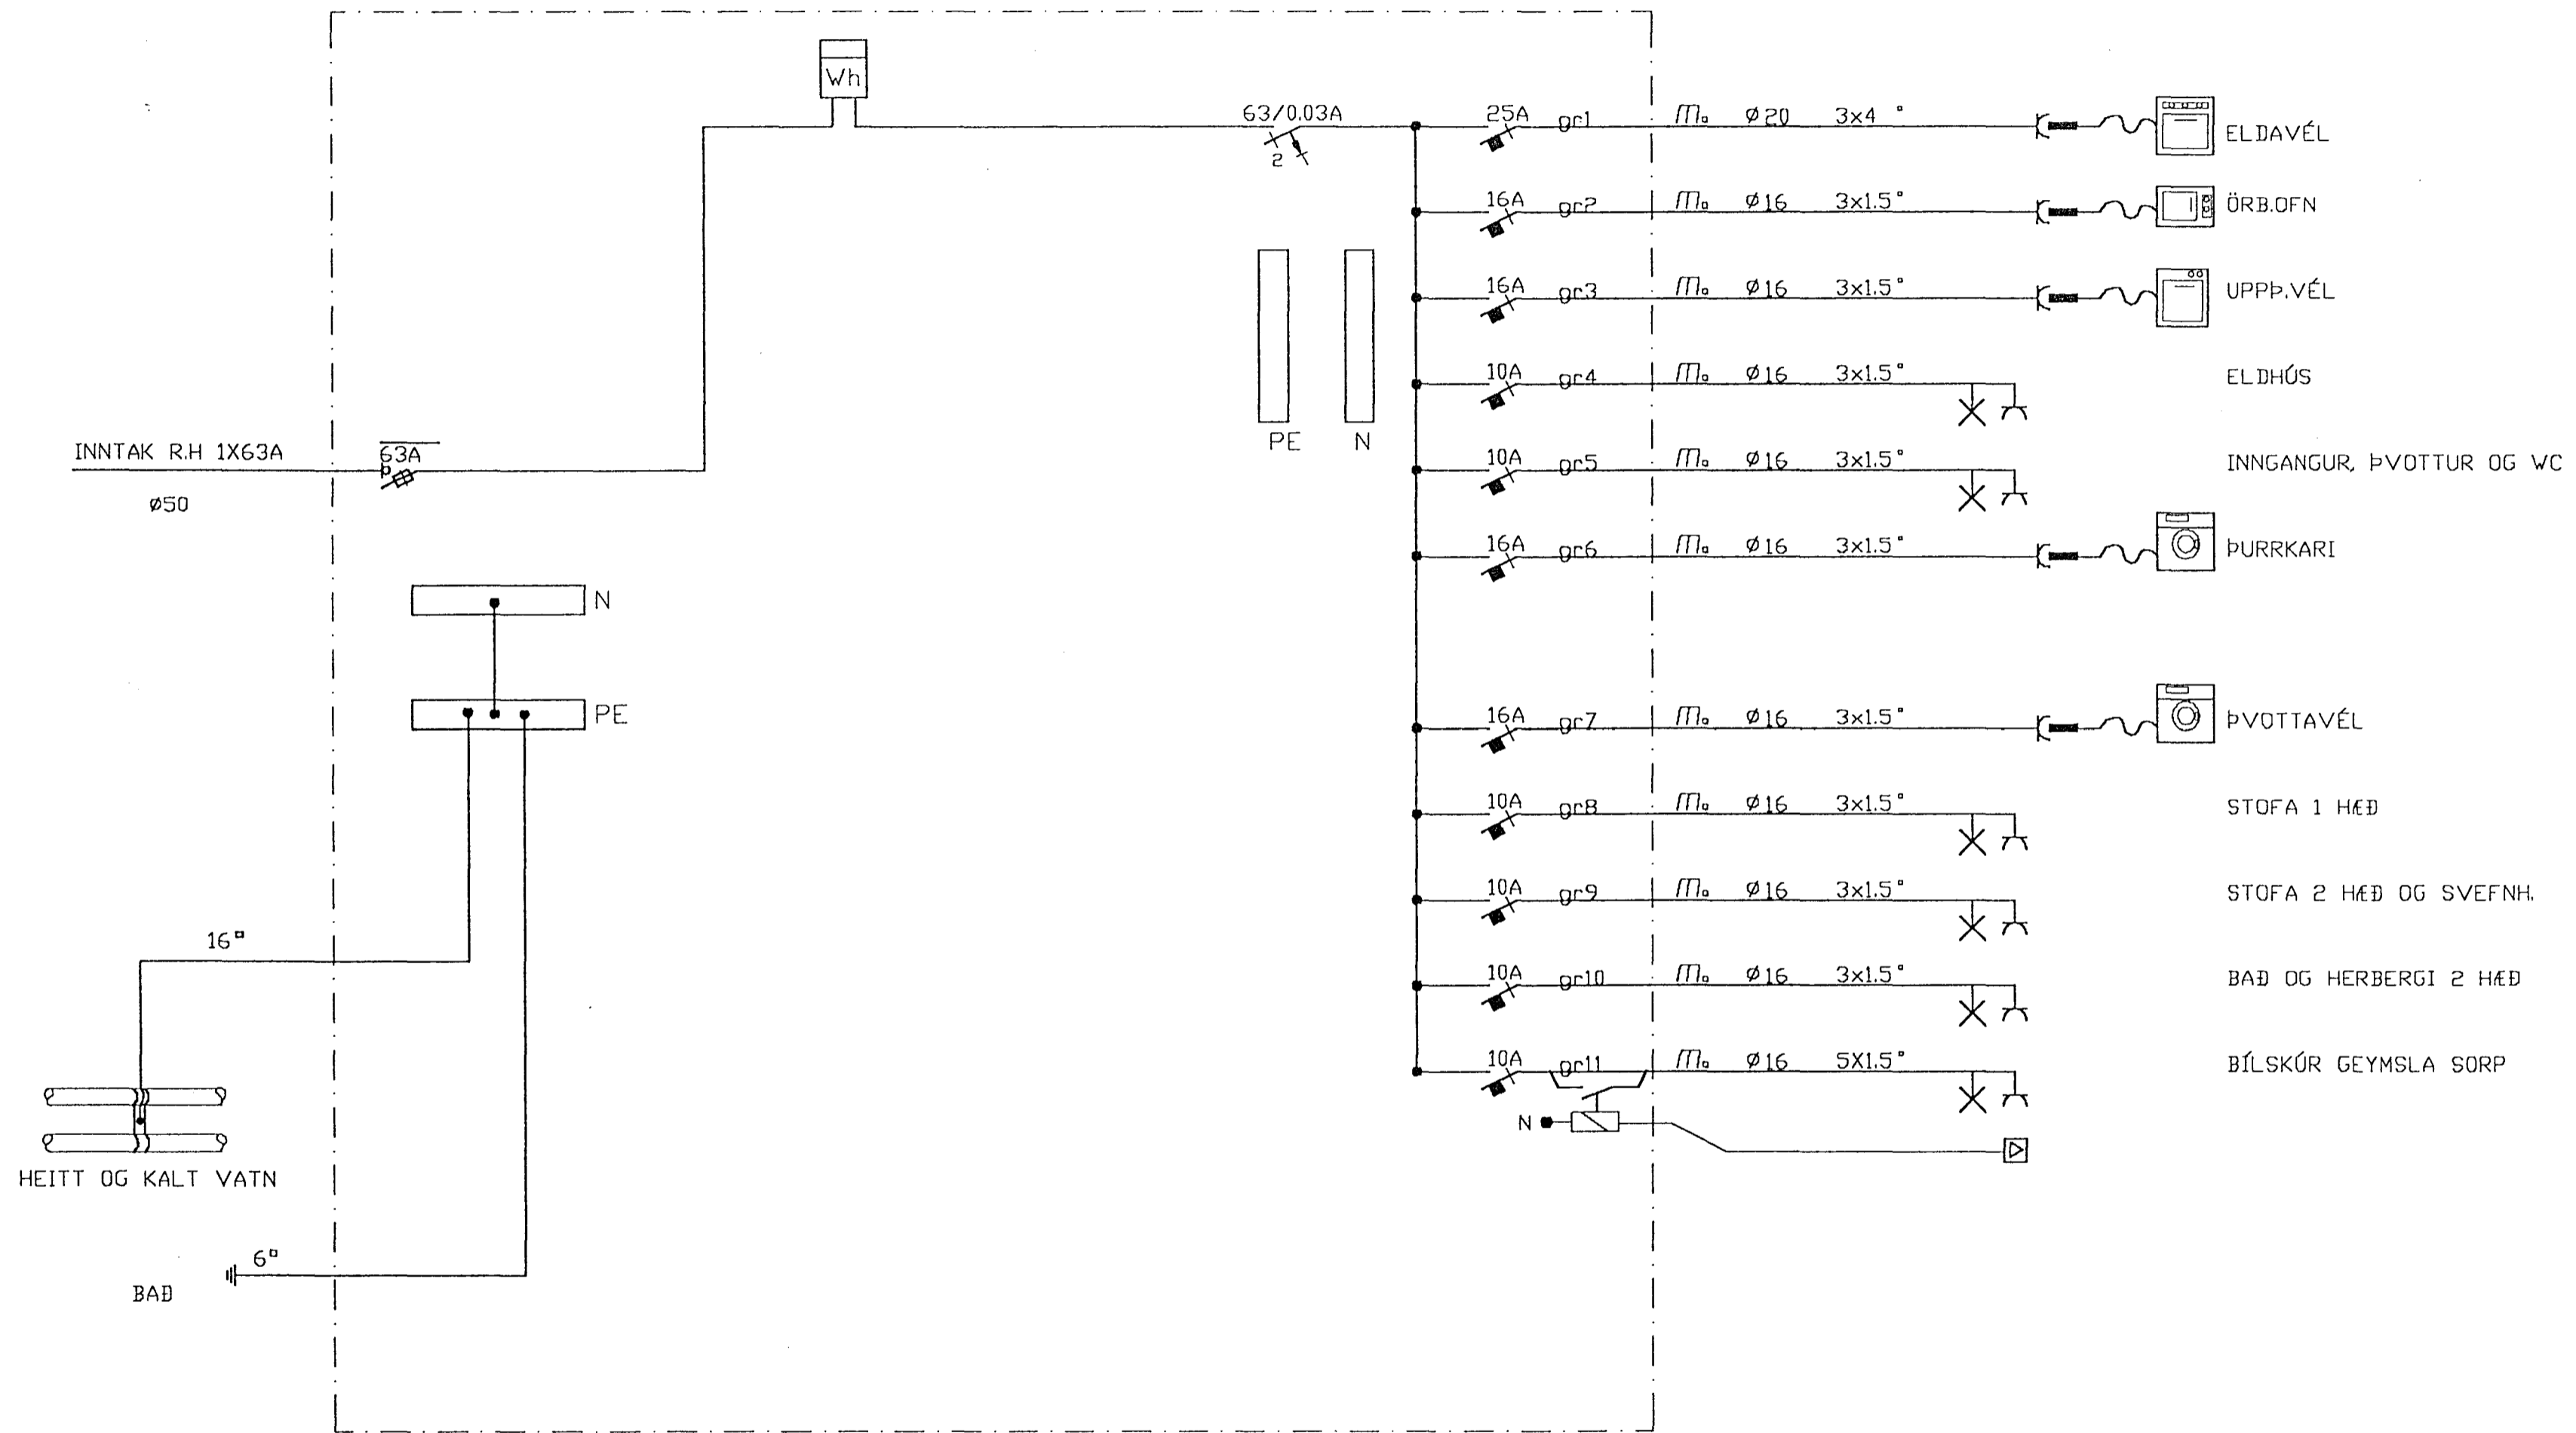

0	10	20	40	80	160	260	360	460	
Kvart/Athugasendir	Breytingar				Hannað SJJ	Yfirfarid Dags 09-11-91	Sampykkt	Sigurður Jón Jónsson Hafnarstréti 17 sími 623355 fax 623708 FTÍ	Blad nr. 4
							Verknúmer ST-26	Verkheiti MIDHOLT 4 HAFN	
							Teiknúmer 1-303	Verkhluti EINUNUMYND	