
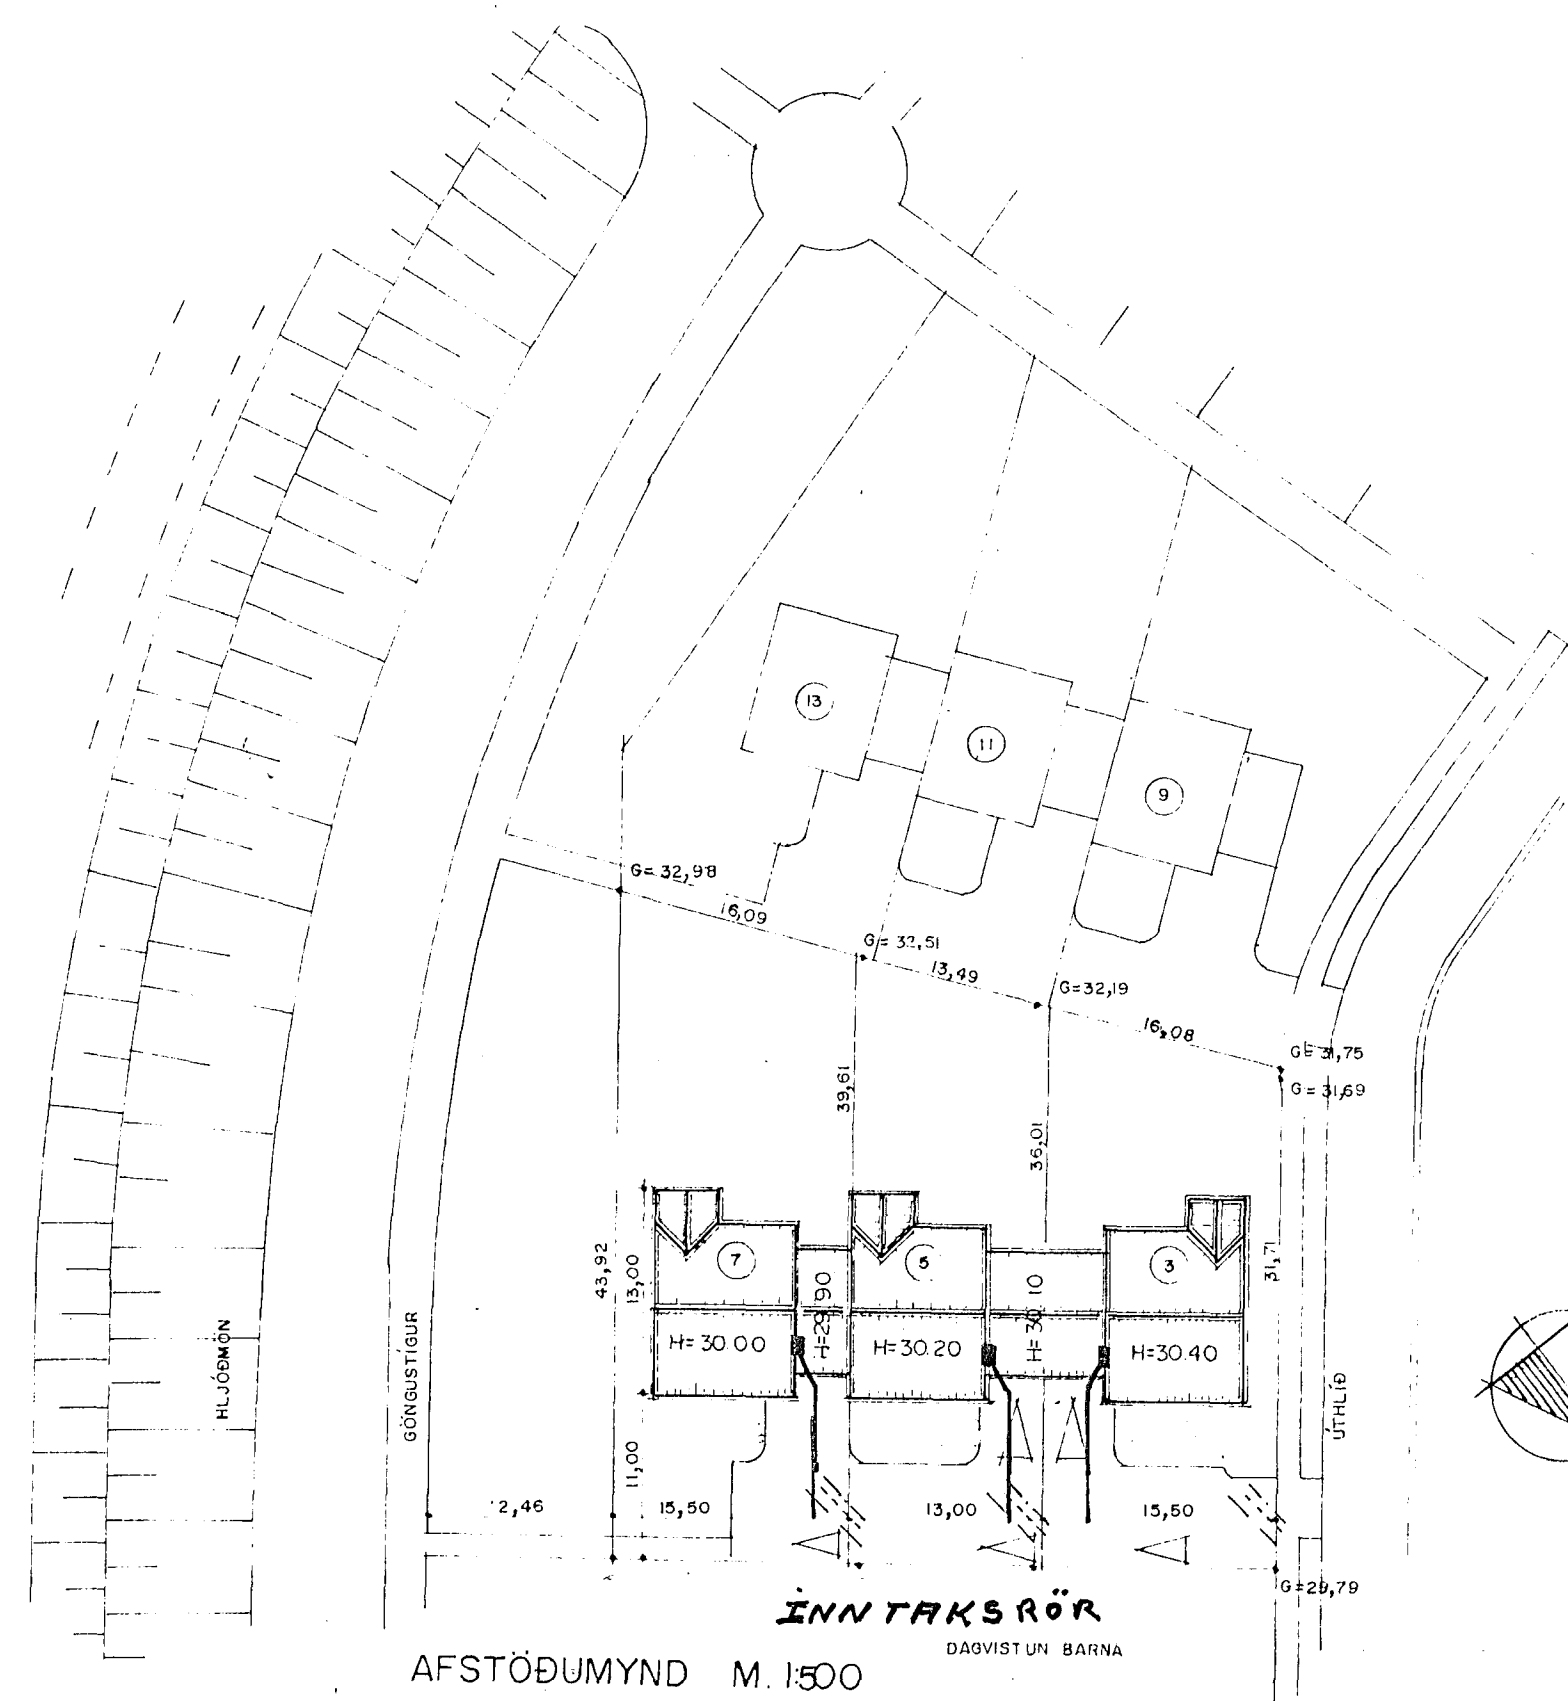
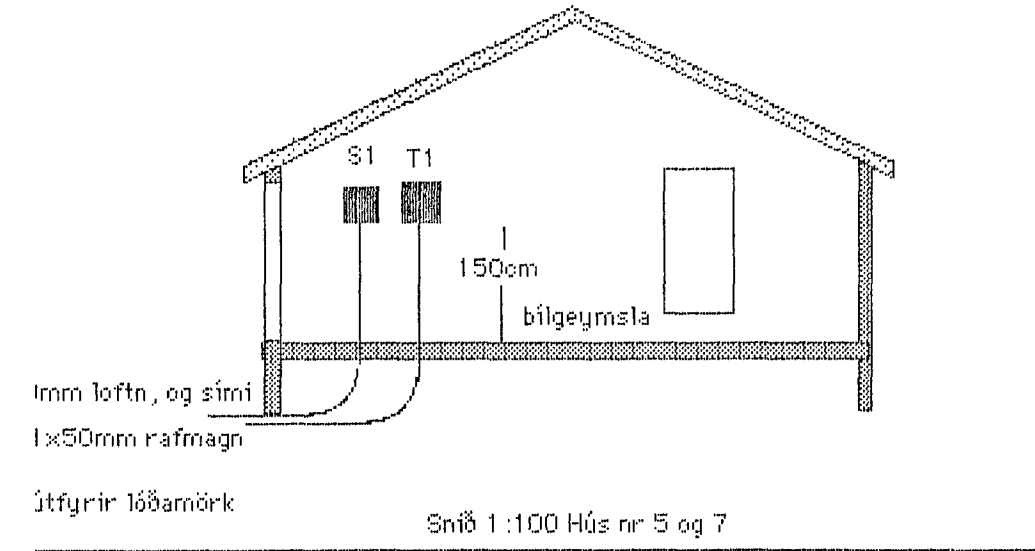
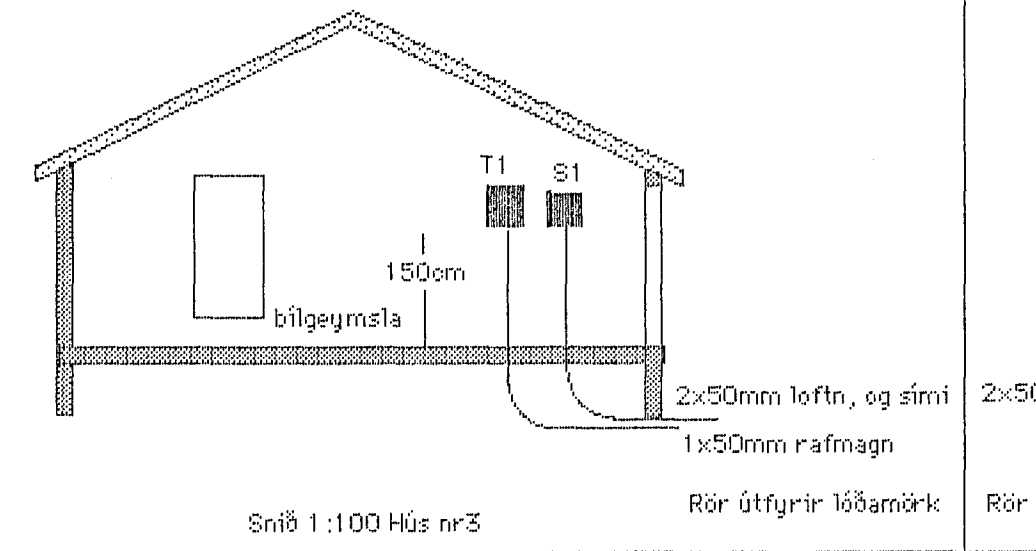


T1 AÐALTAFLA

G1	25A	4q mo Q16	Eldavél
G2	16A	1,5q mo Q16	Tenglar eldhúsi
G3	10A	1,5q mo Q16	Herb, andd, gangur
G4	10A	1,5q mo Q16	Stofa
G5	16A	1,5q mo Q16	Tengill þvottaherb
G6	10A	1,5q mo Q16	Bað, þvottah, eldhús
G7	16A	1,5q mo Q16	Tengill þvottah
G8	10A	1,5q mo Q16	Herb, herb
G9	16A	1,5q mo Q16	Uppþvottavél
G10	10A	1,5q mo Q16	Bílgeymsla
G11	16A	1,5q mo Q16	Tengill bílgeymslu

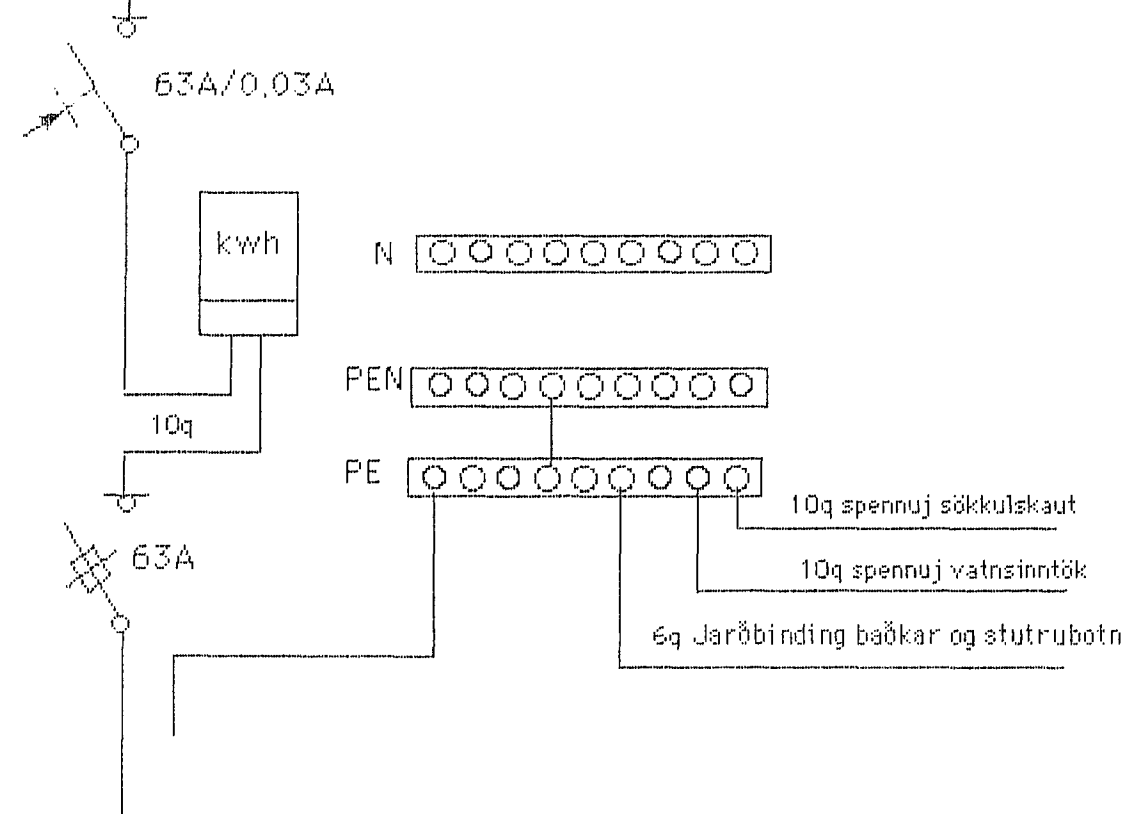

Úthlið 3-5-7
 Tafla, snið, afstöðumynd.
 Teiknari, Jónas Stefánsson
 Teikn Nóvemb 1991