


GRUNNMYND 3-4. HÆÐAR

1:50

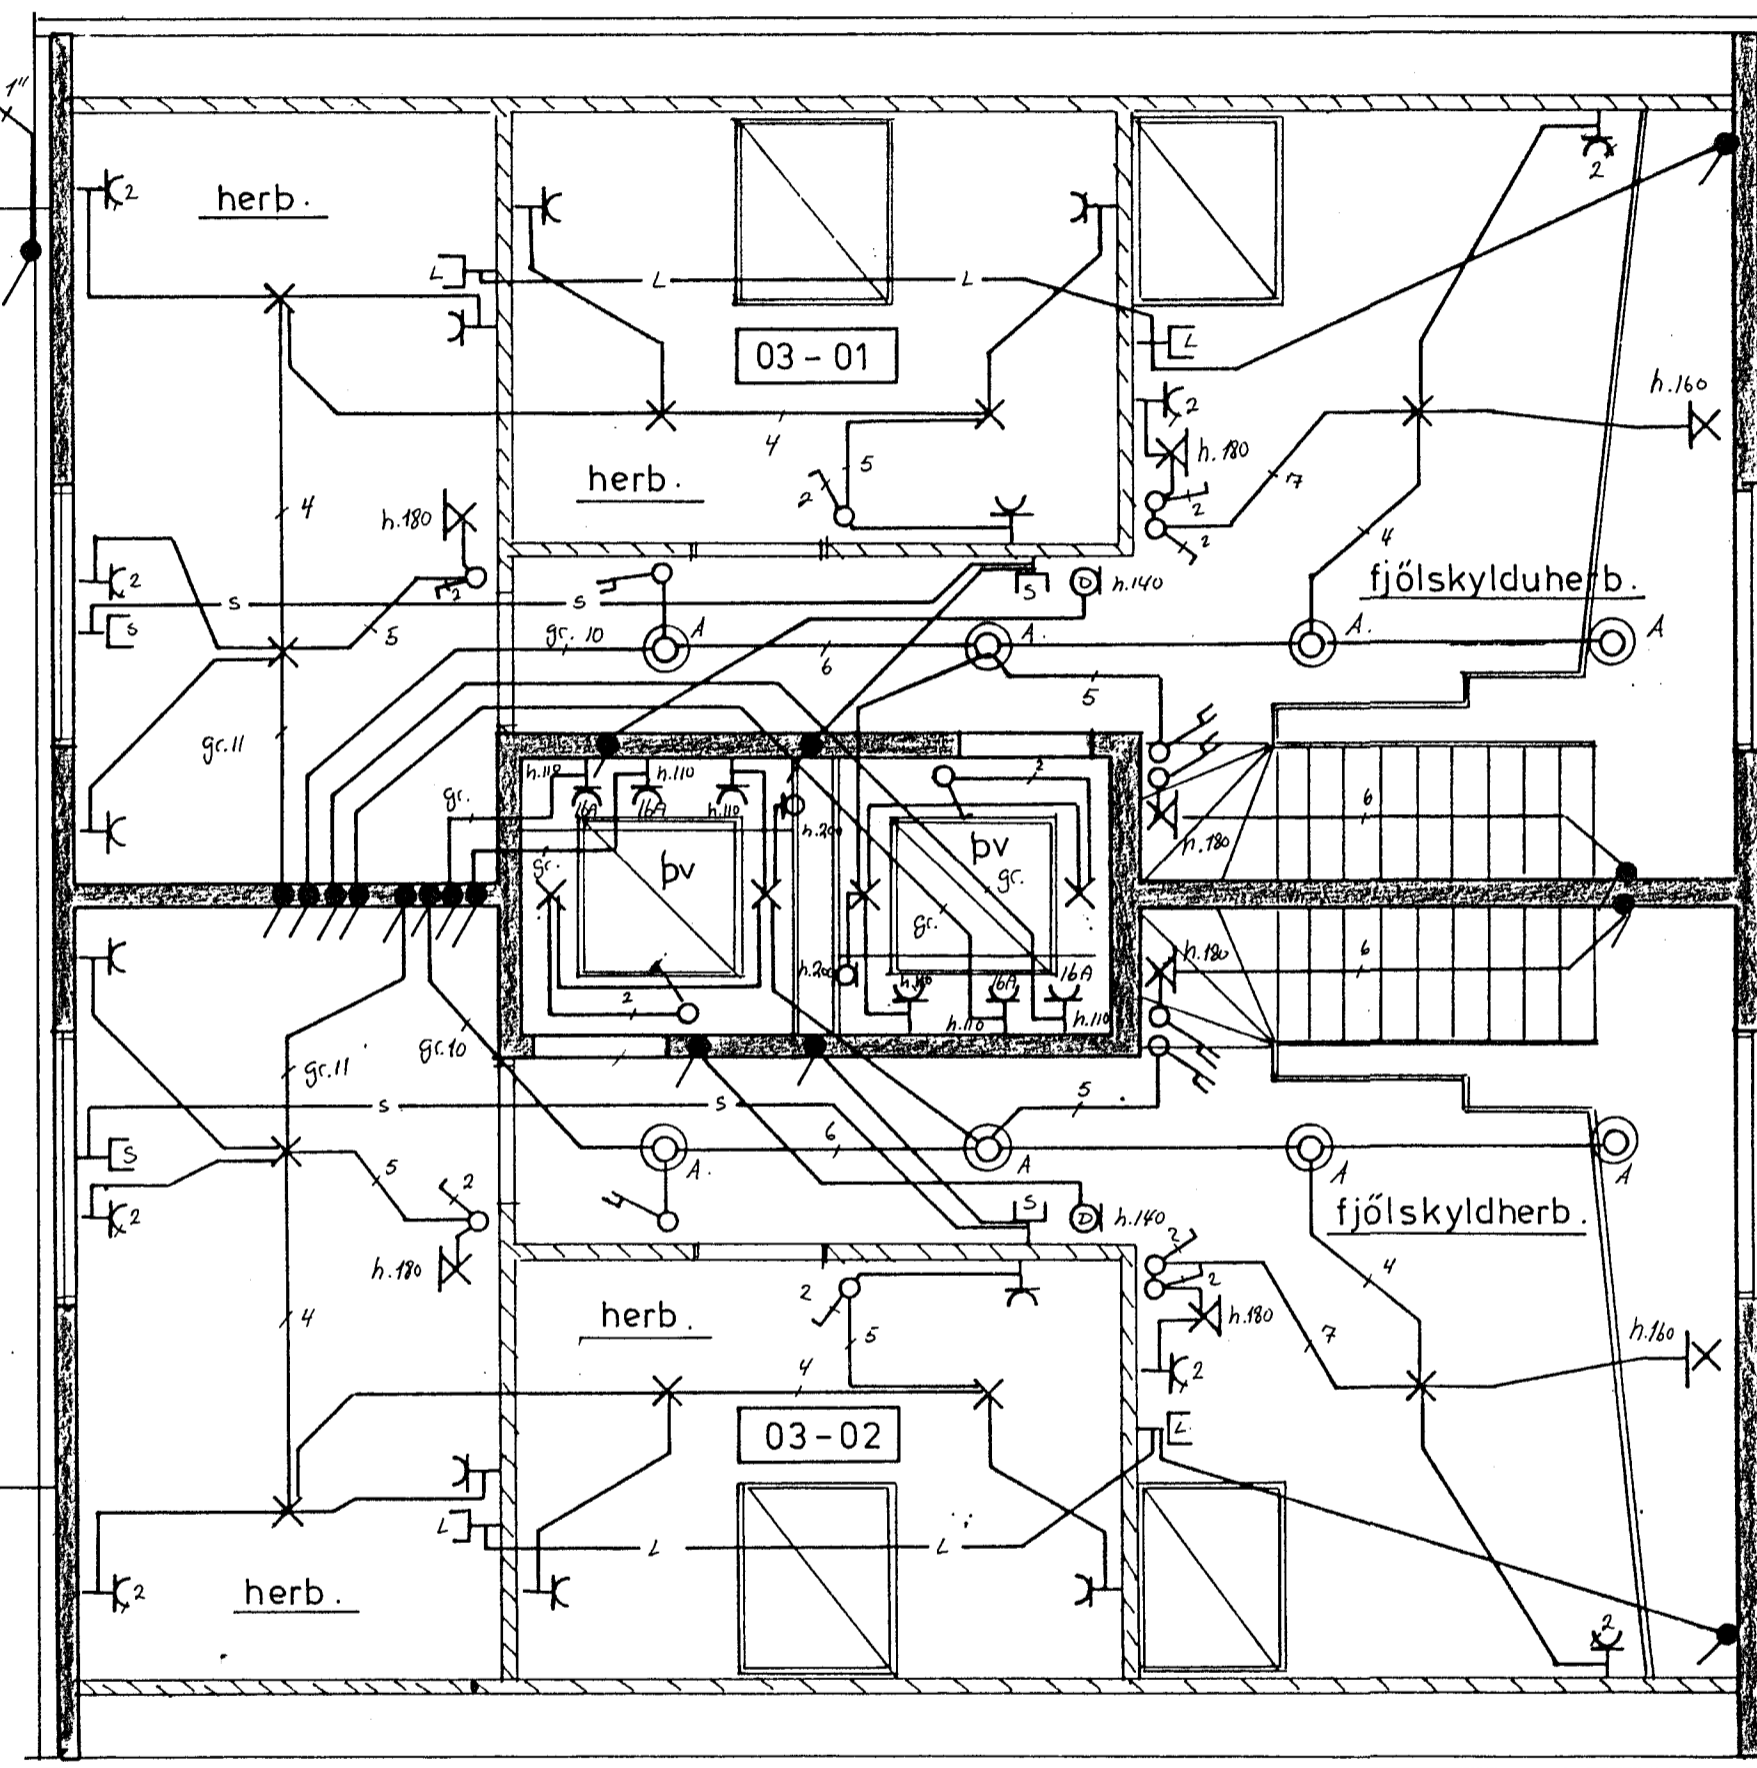

DOFRABERG 9. HAFNARFIRÐI			mál 1:50
RAFLÖGN.			bláð 5 af 9
HELGI KR. EIRIKSSON RAFLAGNAHÖNNUN			dags Júní 89
Fréttjavík Mái 1987 Afg. kr. Lennarsen Ref. 5. 688-388 Sínumúla R.			teikn no 967