

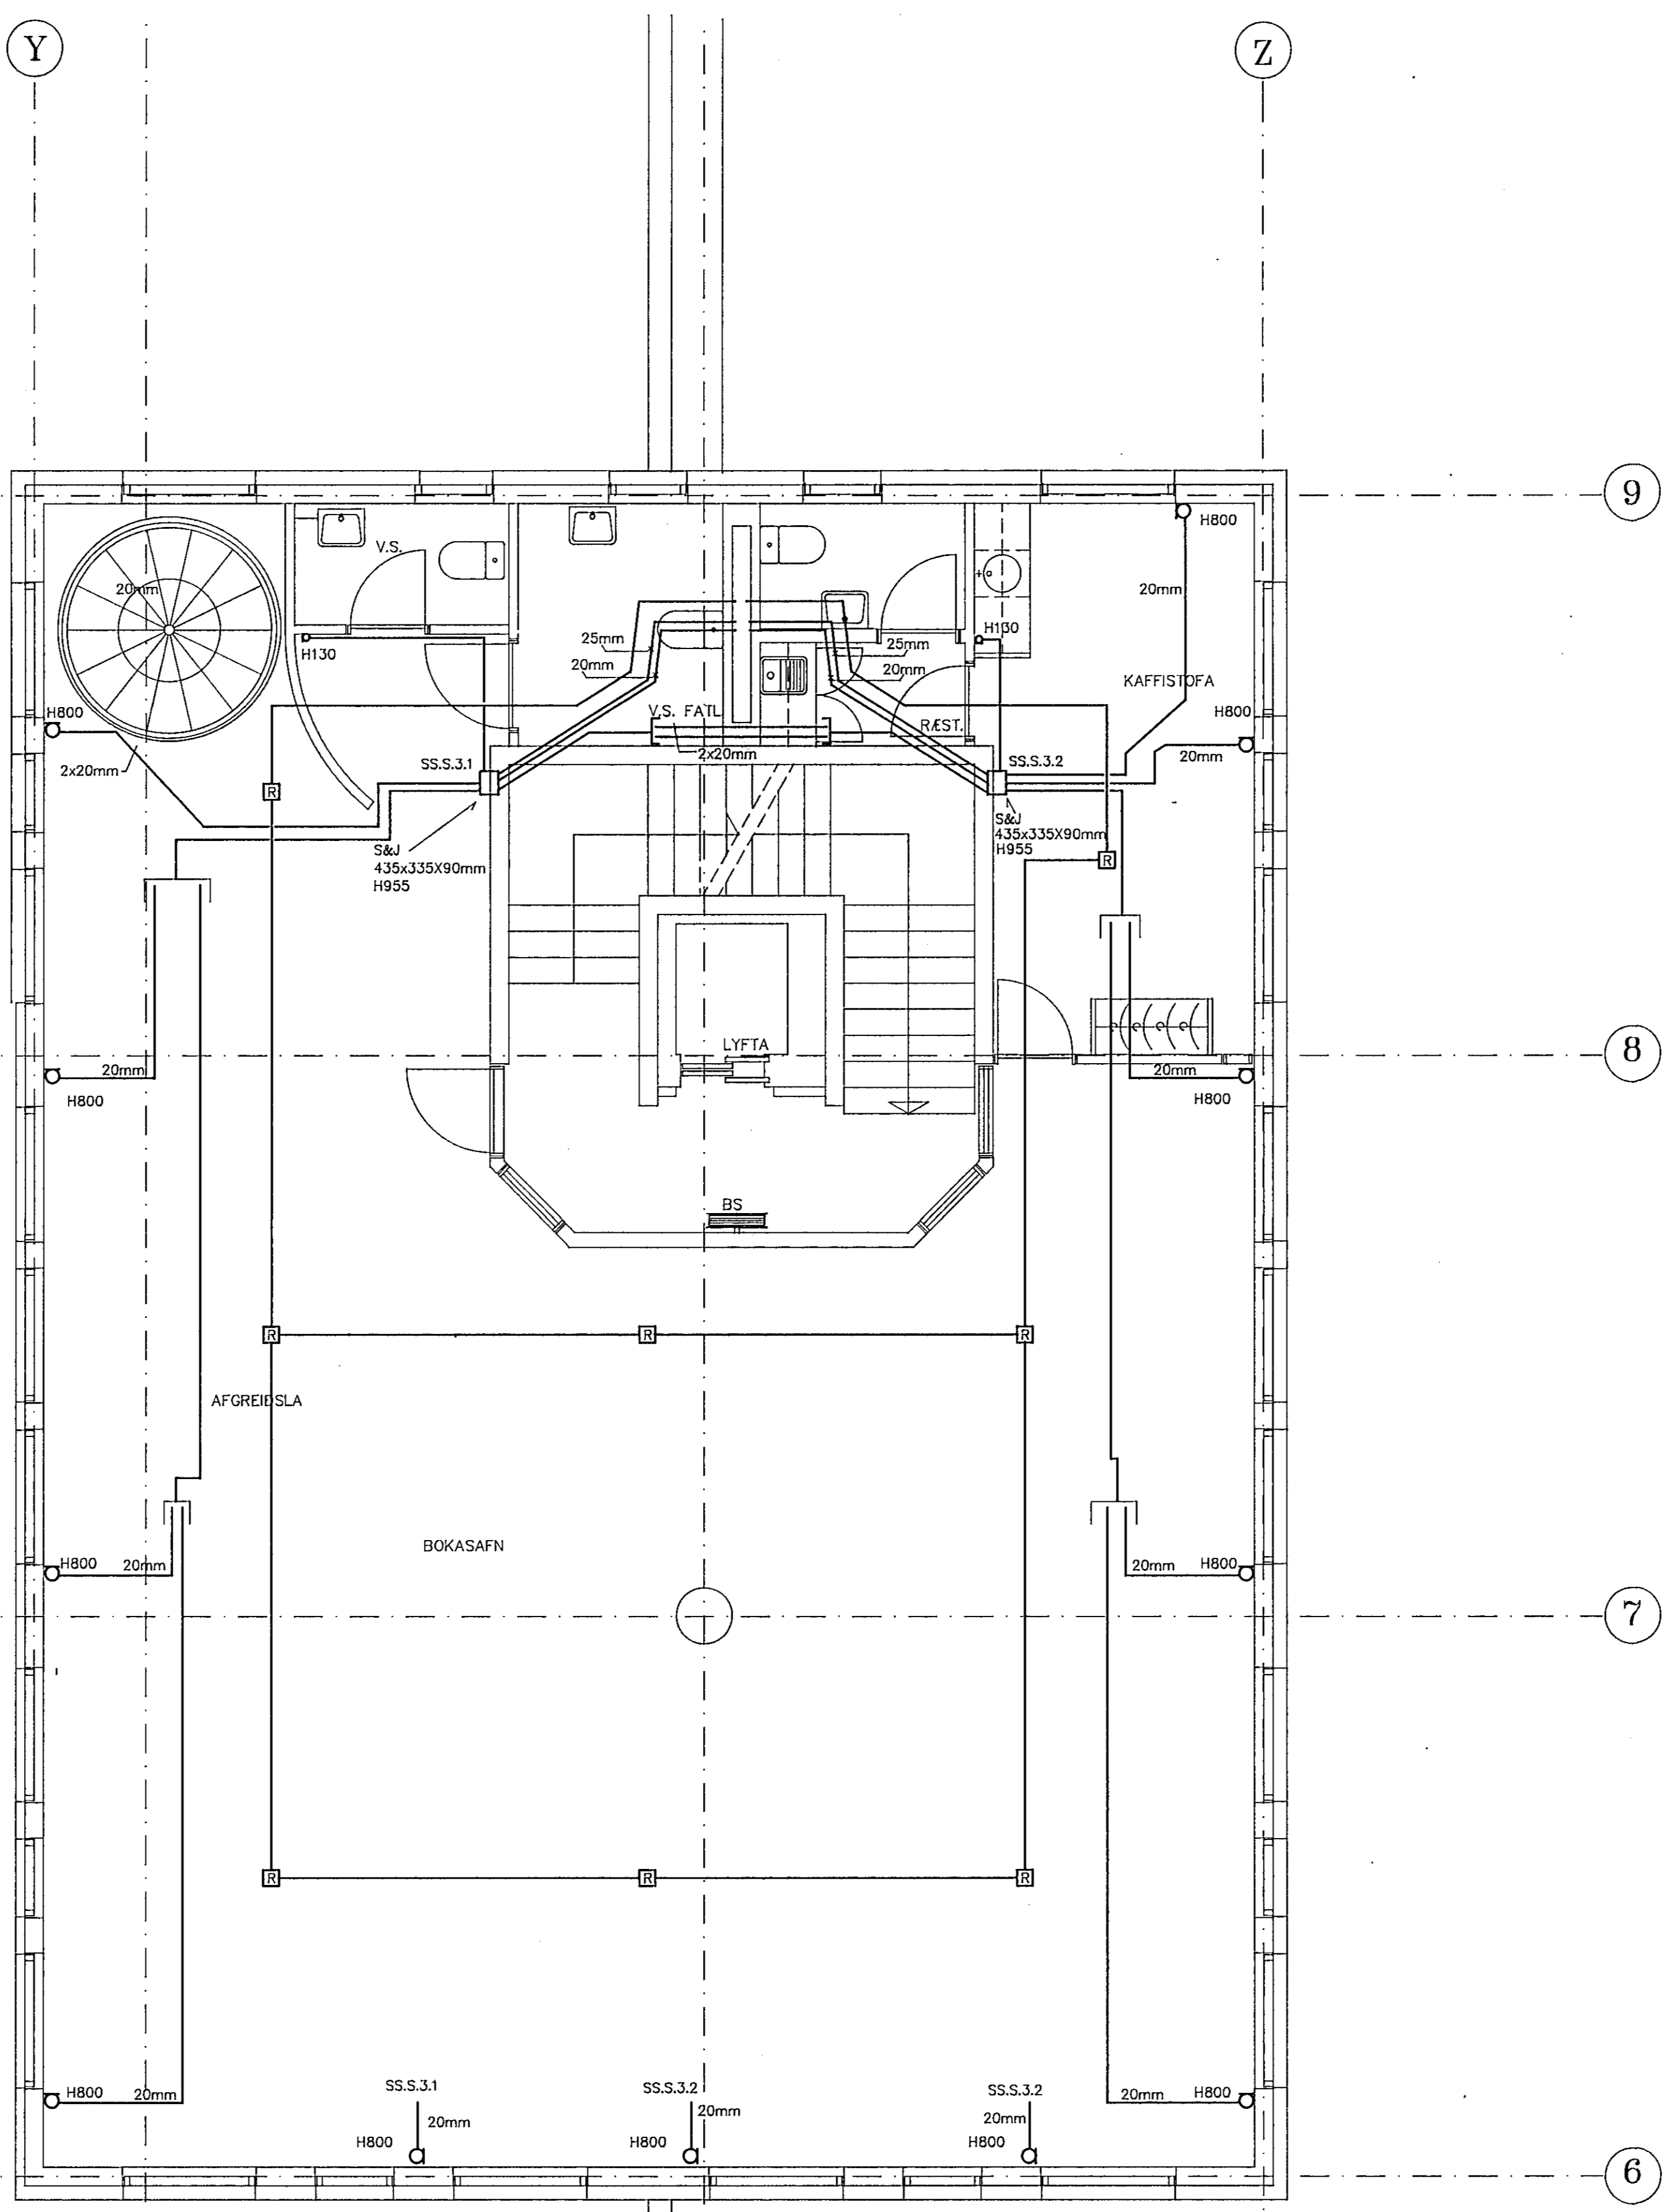


LOFTRÆSTIHERBERGI

Stembykkt 1/2 94  
VEGNA FÚLLNADARFRAGAVIÐ  
*Þórunn*  
L.A. HANSSON

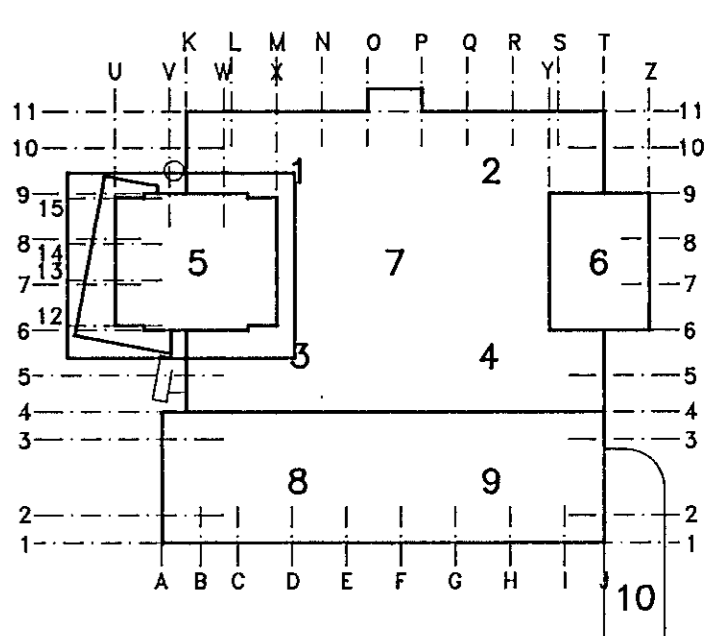

NR	FJÖLDI	BREYTINGAR	DAGS	SAMB.

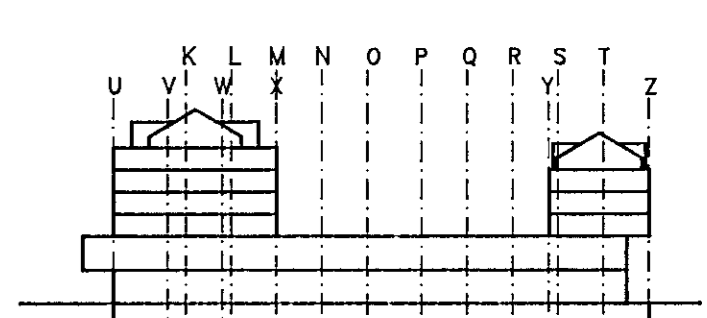

**MIDBÆR**  
**HAFNARFJARÐAR**  
FJARÐARGATA 13-15

**RAFTÆKNISTOFAN**  
STÓRHÖFÐI 17 - 112 REYKJAVÍK  
SÍMI 91-680080 FAX 91-680082

HEITI: RAFLAGNIR  
SMÁSPENNA  
HÆÐ 3. SVÆÐI 6.

MÁL: 1:50

HANNAÐ: PÁP    TEIKNAD: PÁP    YFIRFARID:    SAMB.:   

DAGS: 10/01 1994

TEIKNING NR.:    BREYTING NR.:   

**RSS: 32-215-1-306**

LOFTRÆSTIHERBERGI