
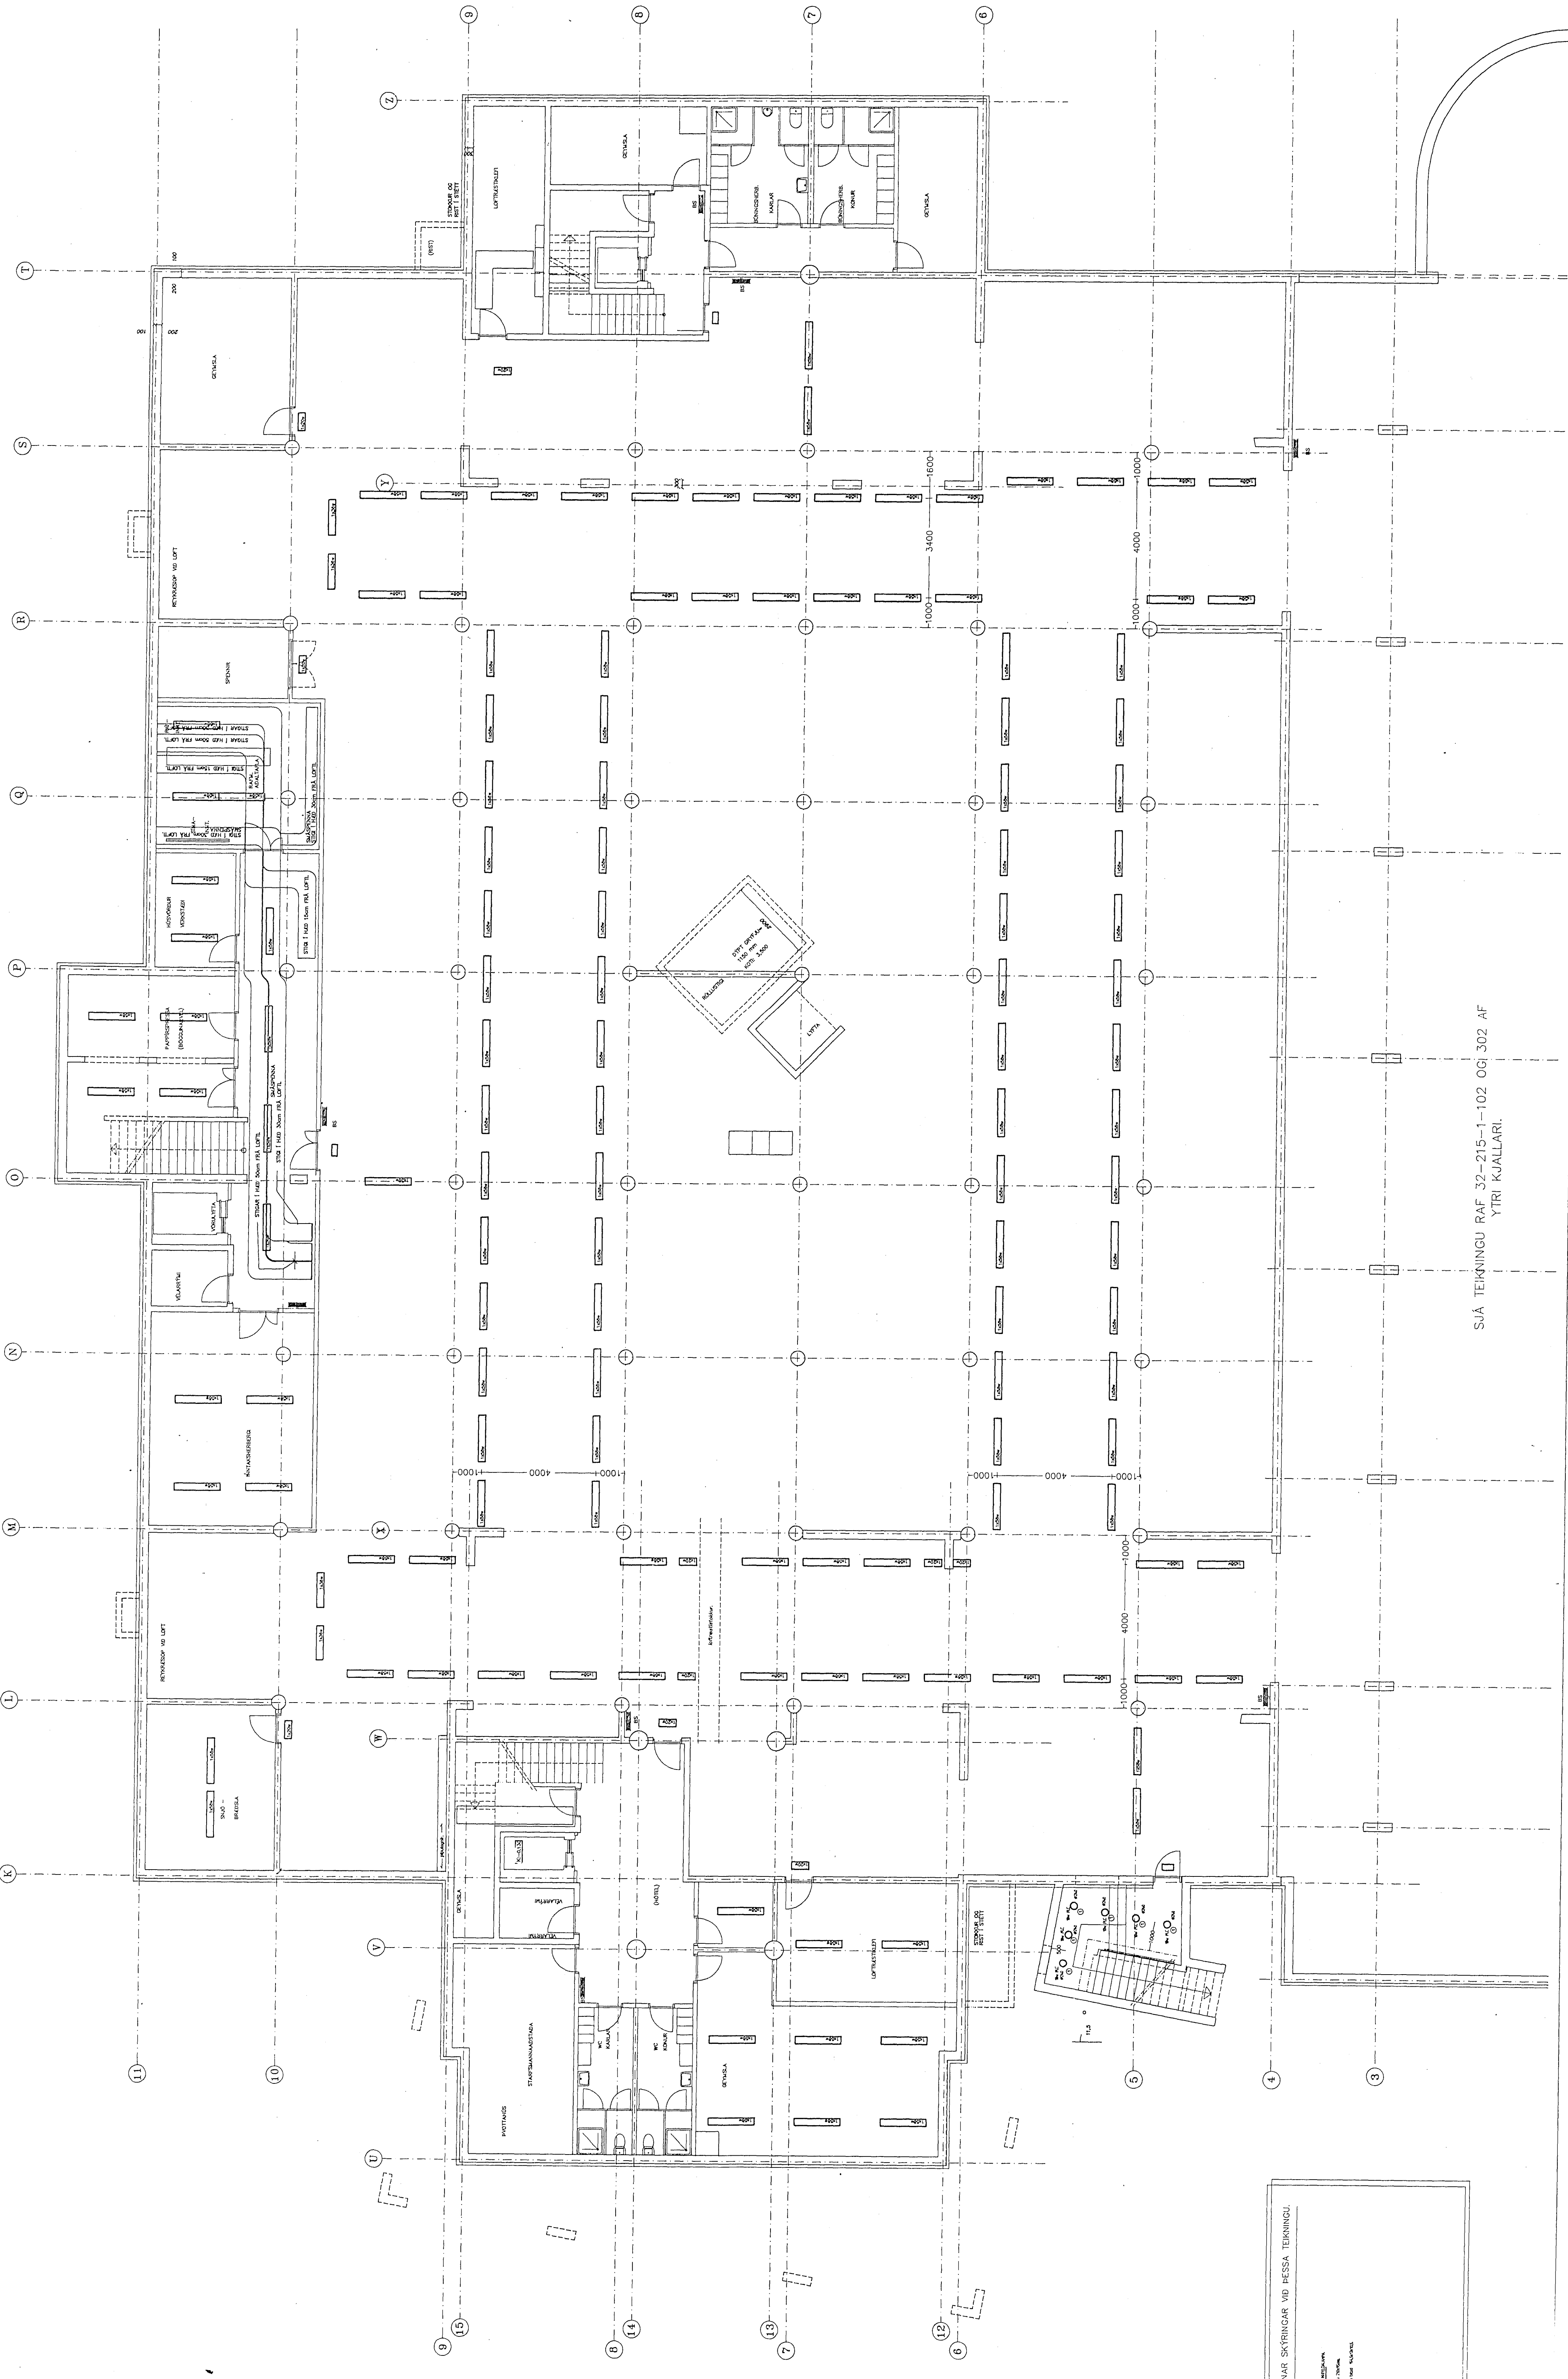


MIDBÆR
HAFNARFJARÐAR
 FJARÐARGATA 13-15

RAFTÉKNIstofan
 STORHÖFÐI 17 - 112 REYKJAVÍK
 Sími 91-680080 FAX 91-680082

HEIT
RÆFLAGNIR
 INNRI KJALLARI
 LAMPAPLAN.

SKALA 1:100
 DÁGS SAUÐ
 TÖNNINGUR
 15/04 1995
 TÖNNING NR.
RAF : 32-215-1-301

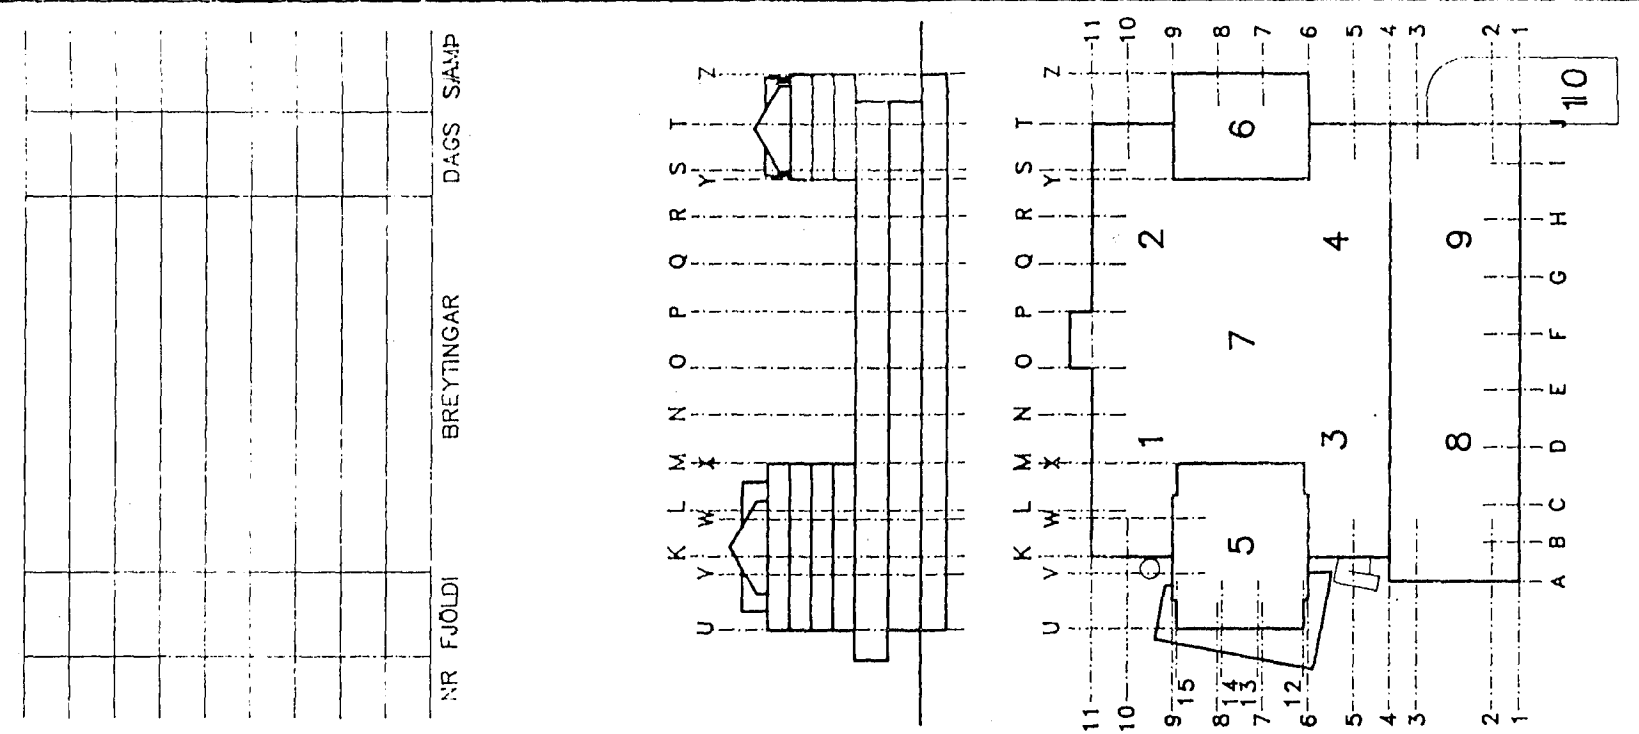

SUÁ TEKNINGU RAF 32-215-1-102 OG 302 AF
 YTRI KJALLARI.

ALMENNAR SKYRINGAR VÍÐ ÞESSA TEKNINGU

- Skilgreining
- Skilgreining
- Skilgreining
- Skilgreining