


MÆLATAFLA TM

ADALTAFLA TA

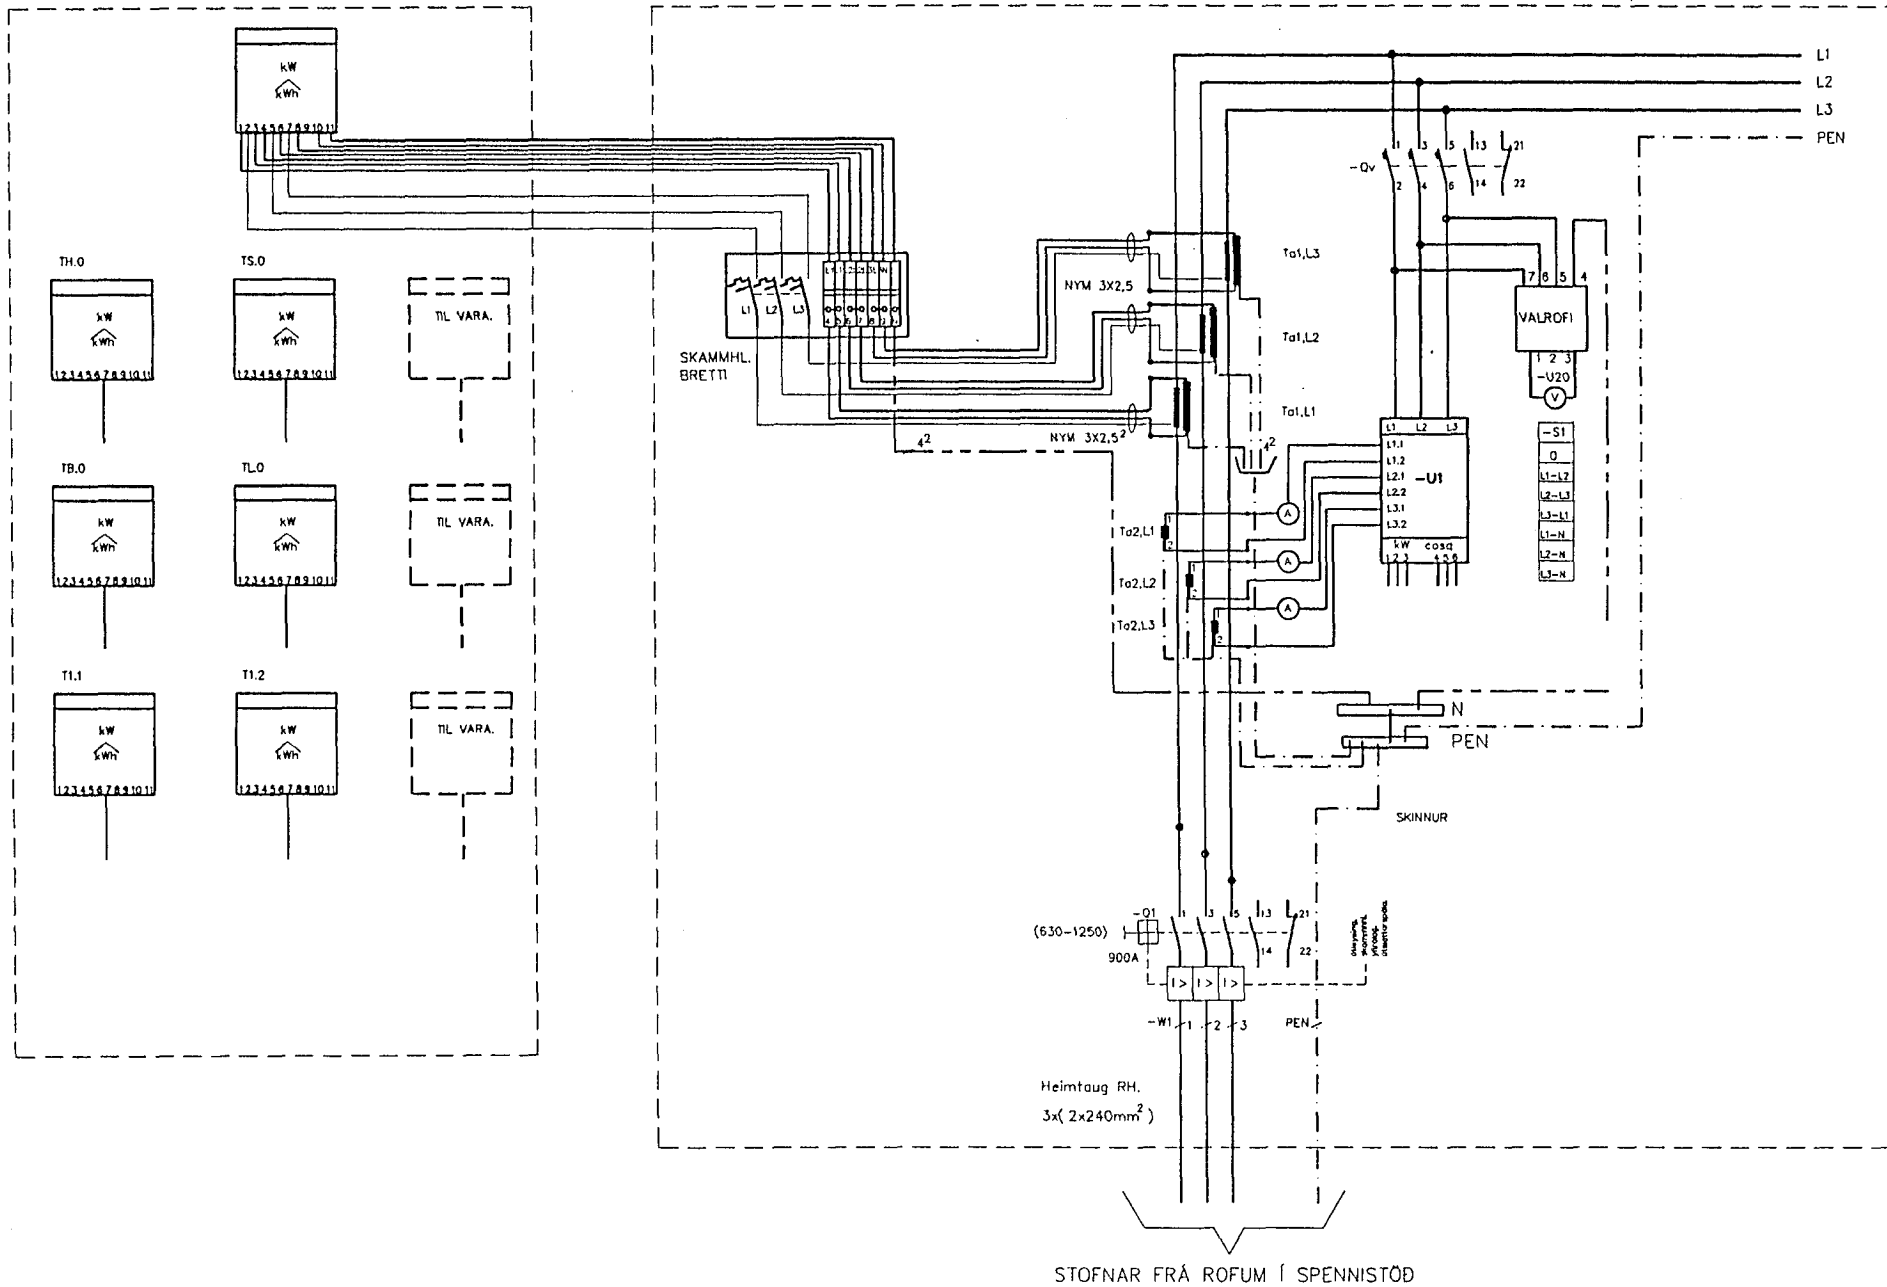

BREYTING A	BREYTING B	BREYTING C	BREYTING D	VERGJEFT	RAFTÉKNISTOFAN	DAGS.
				MIDBÆR HAFNARFJARDAR.	SIÐURGEF. 17. 112 R. S. 180000.	03.94
ENGINN	0	5	10	PÁLL	ADALTAFLA TA. FJÖLLÍNUM.	PÁLL
					RTO-32-215-1-3	