
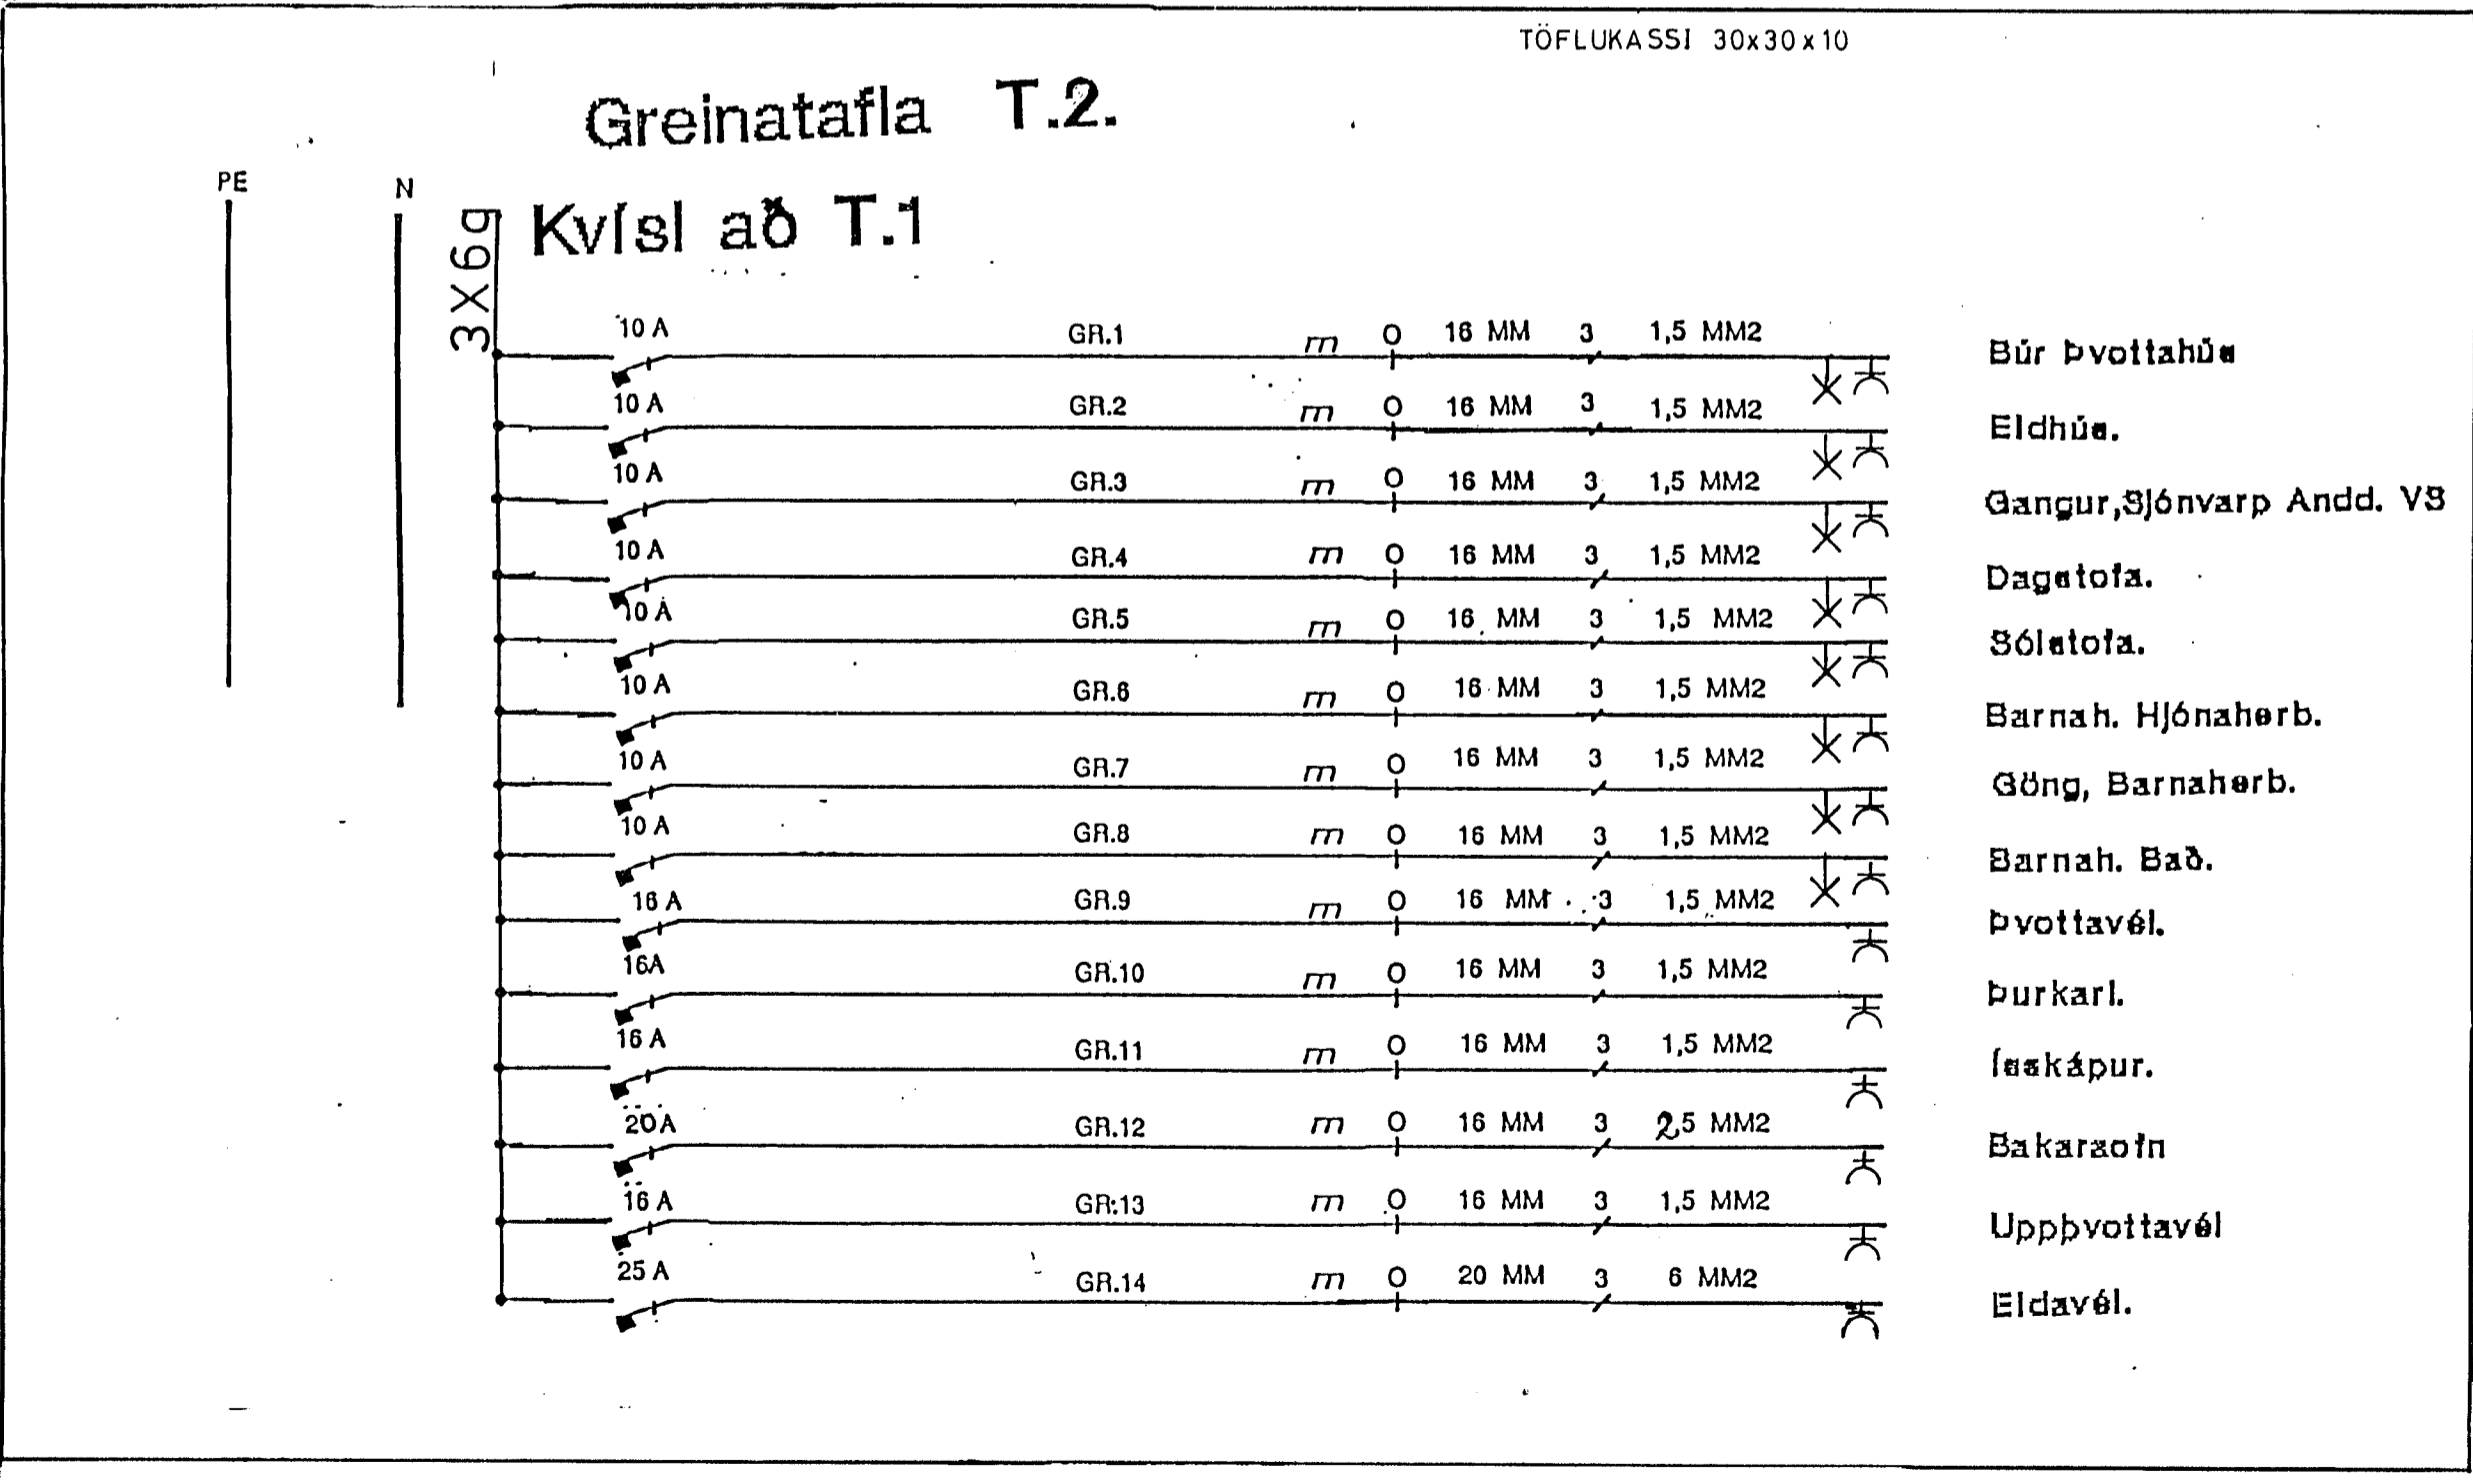
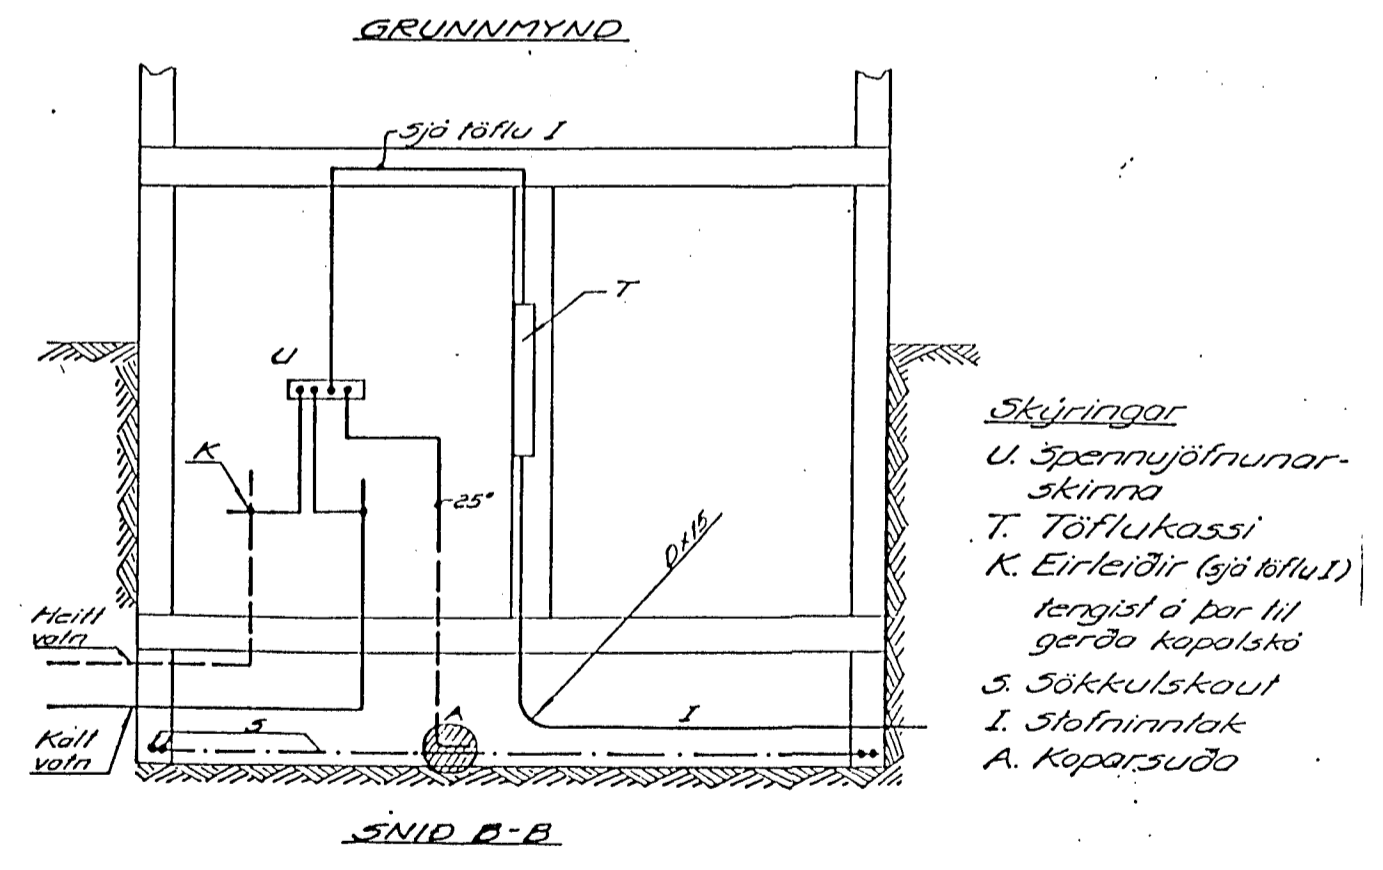
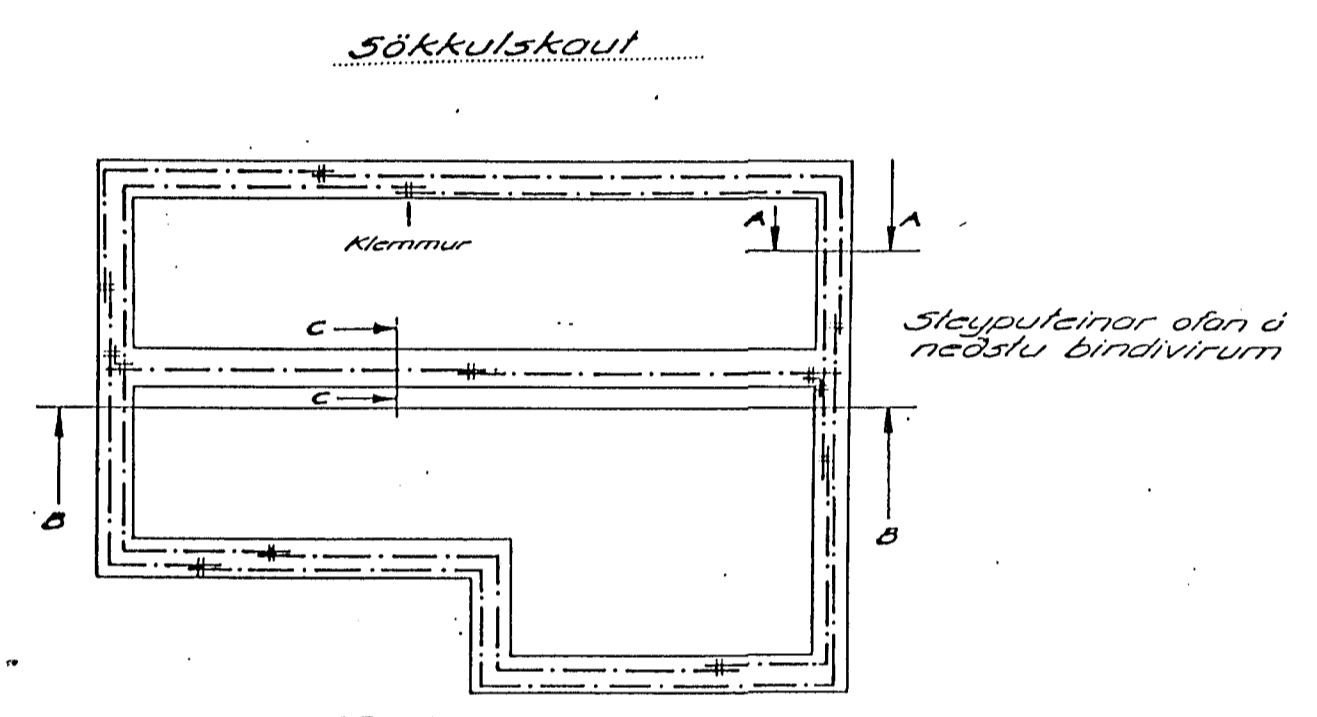


T.1.

RG NR. 54 HAFNARFIRÐI M 1:100

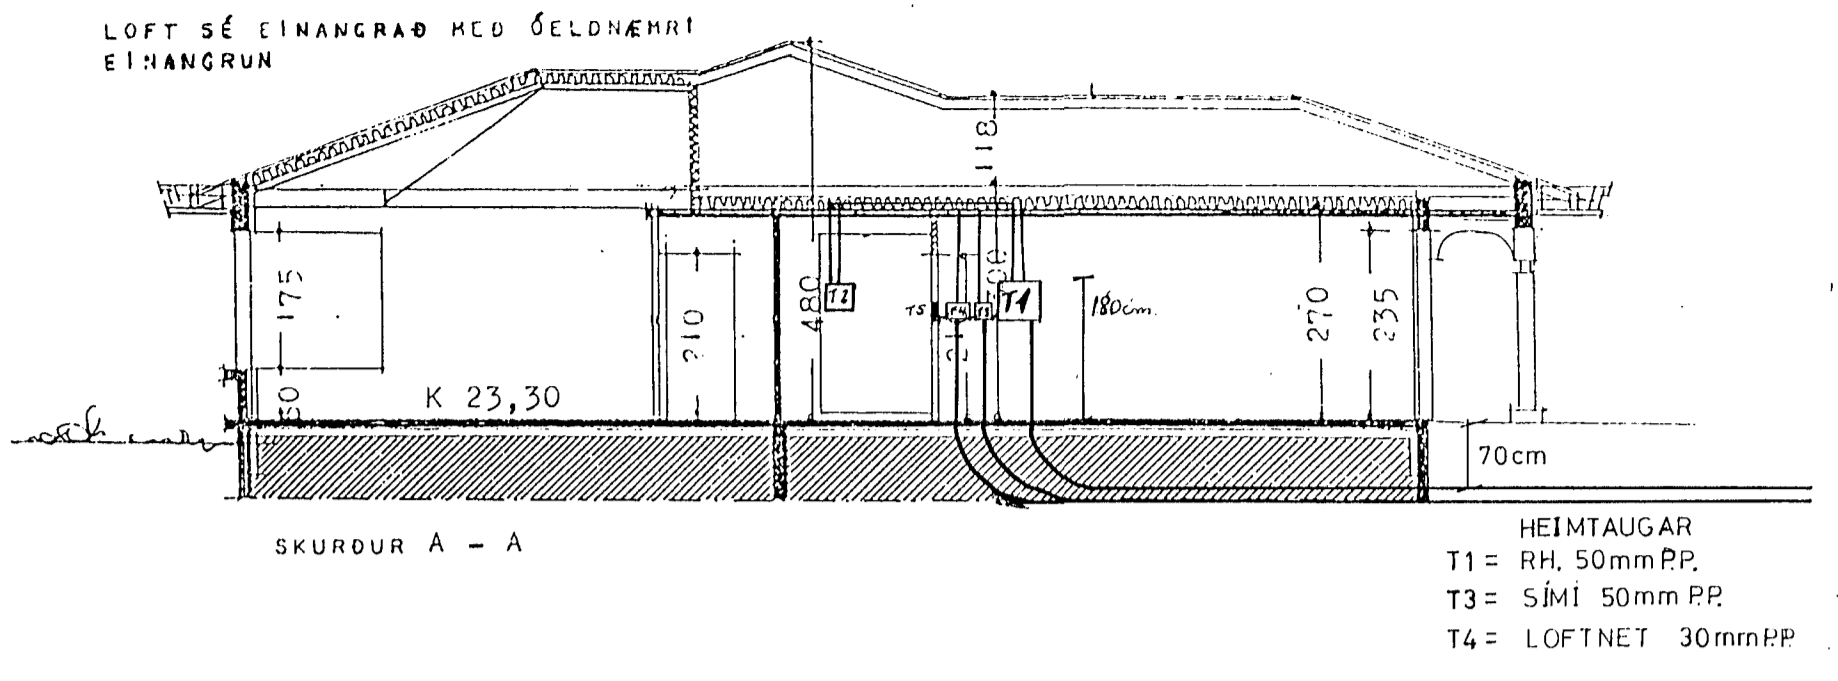

LÆKJARBERG 54 HAFNARF.	JANÚAR '90
RAFLÖGN.	VERKNR. BLAD AF. M.-1:50
0902601	3 0
ÁSGEIR SIGURDSSON	S: 75553