
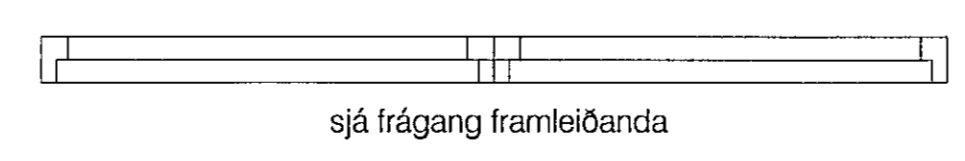
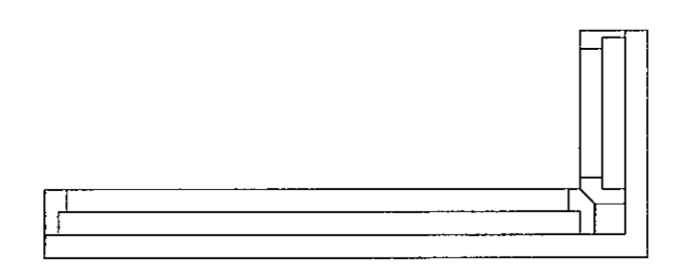
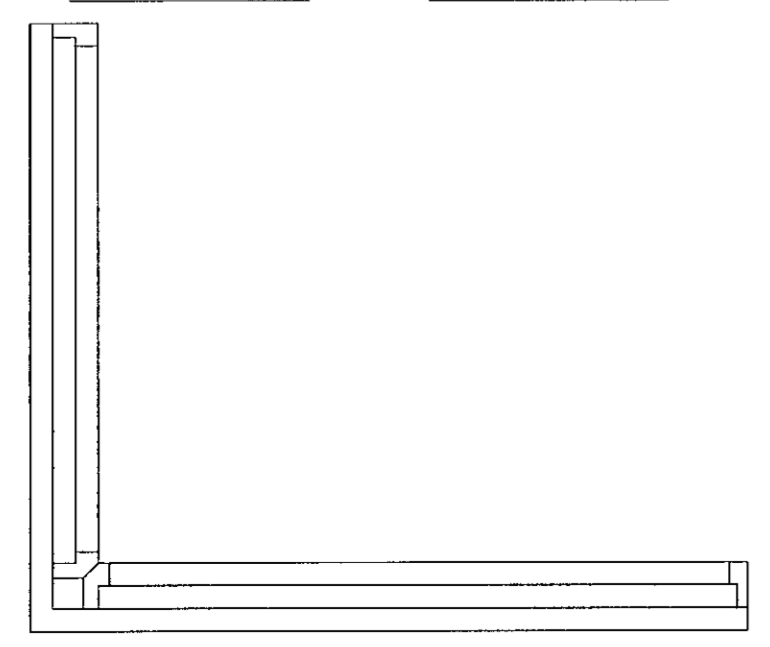
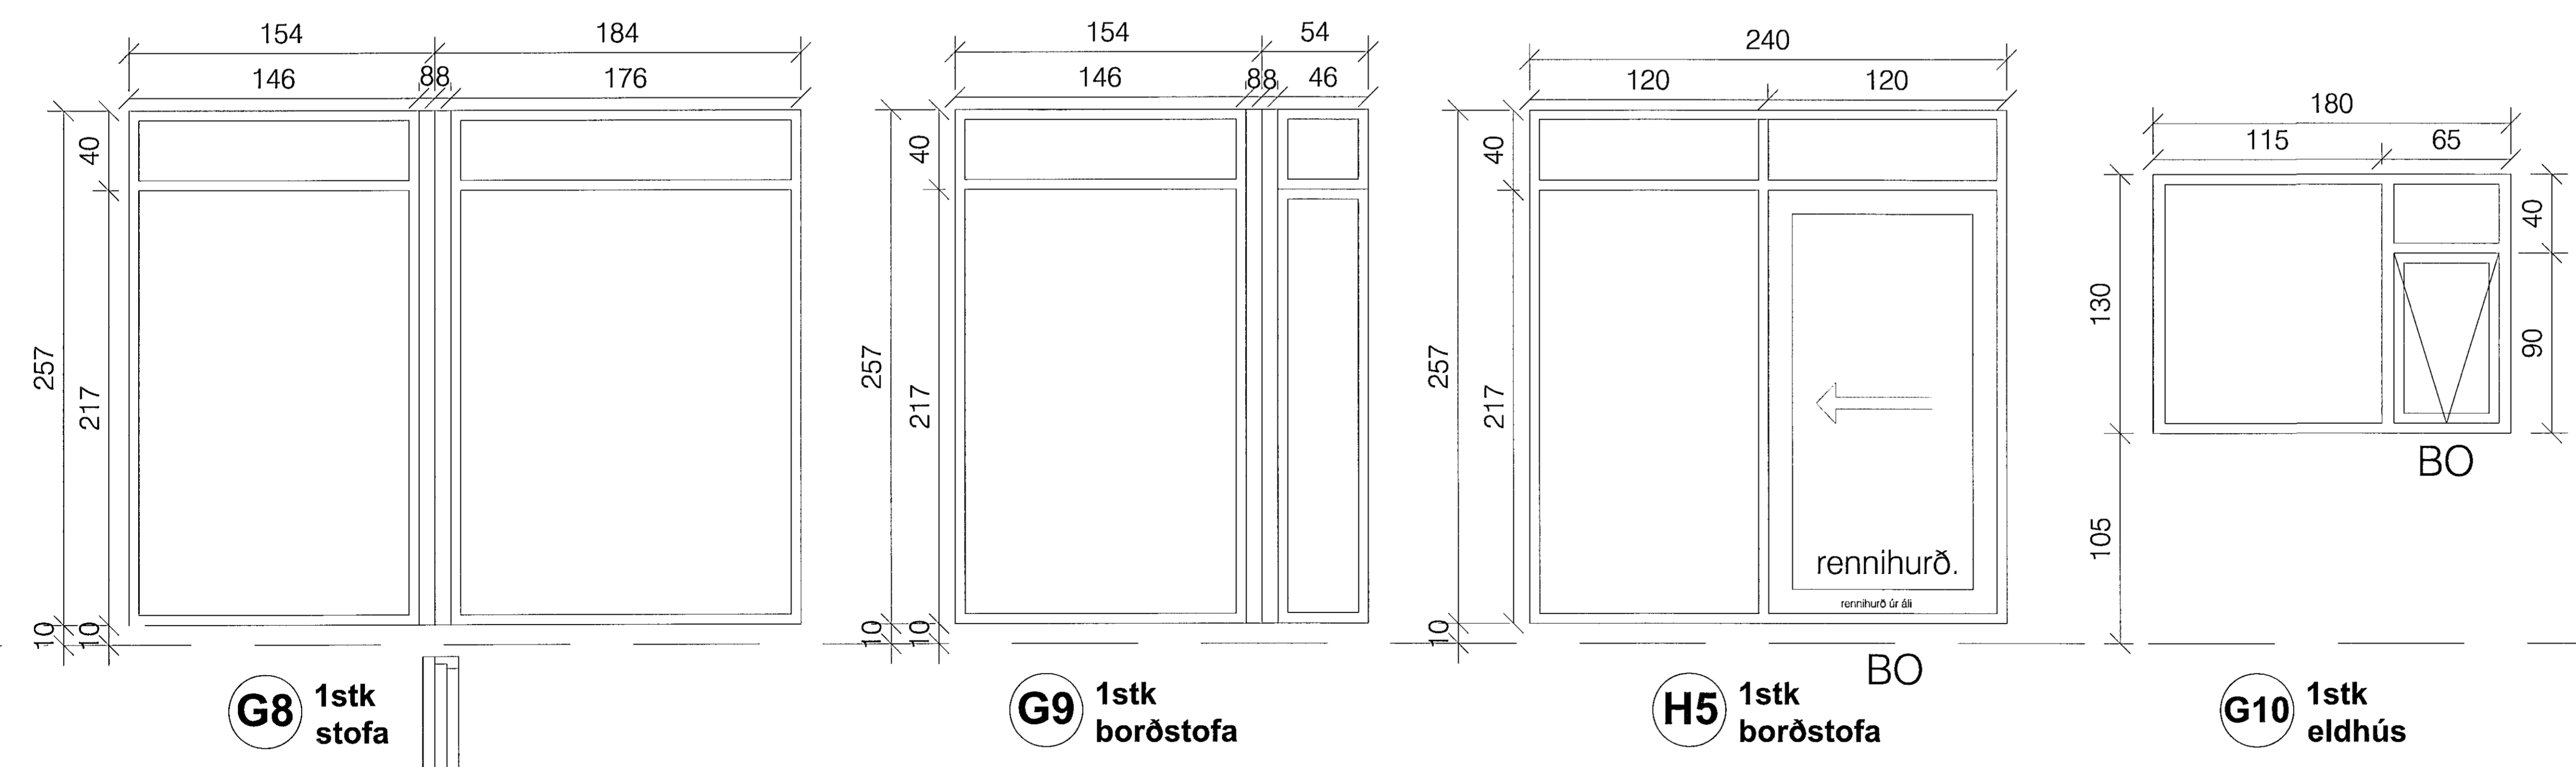
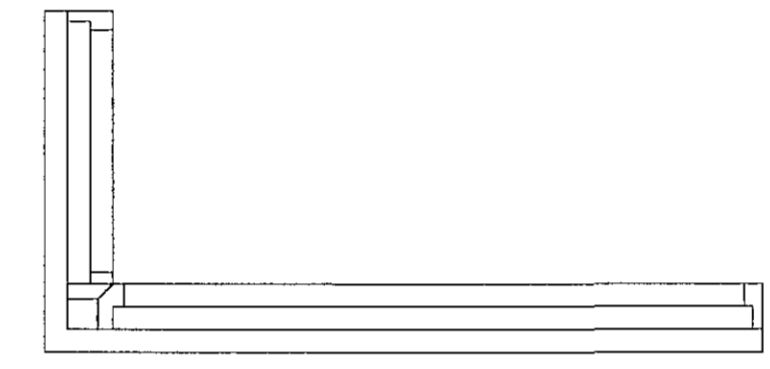
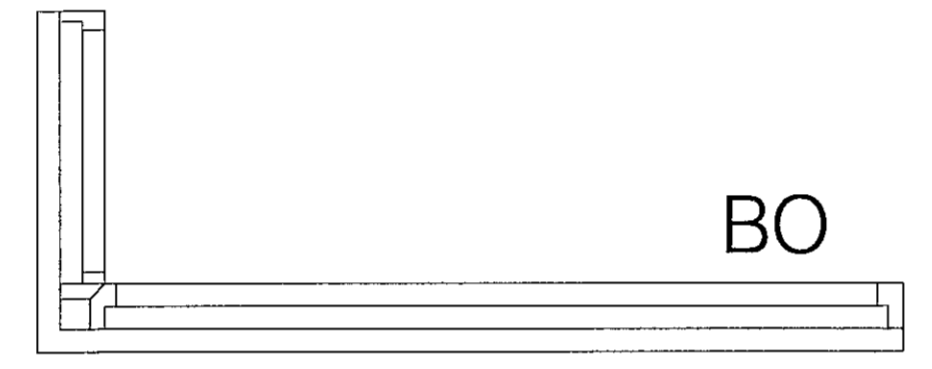


skýringar.:

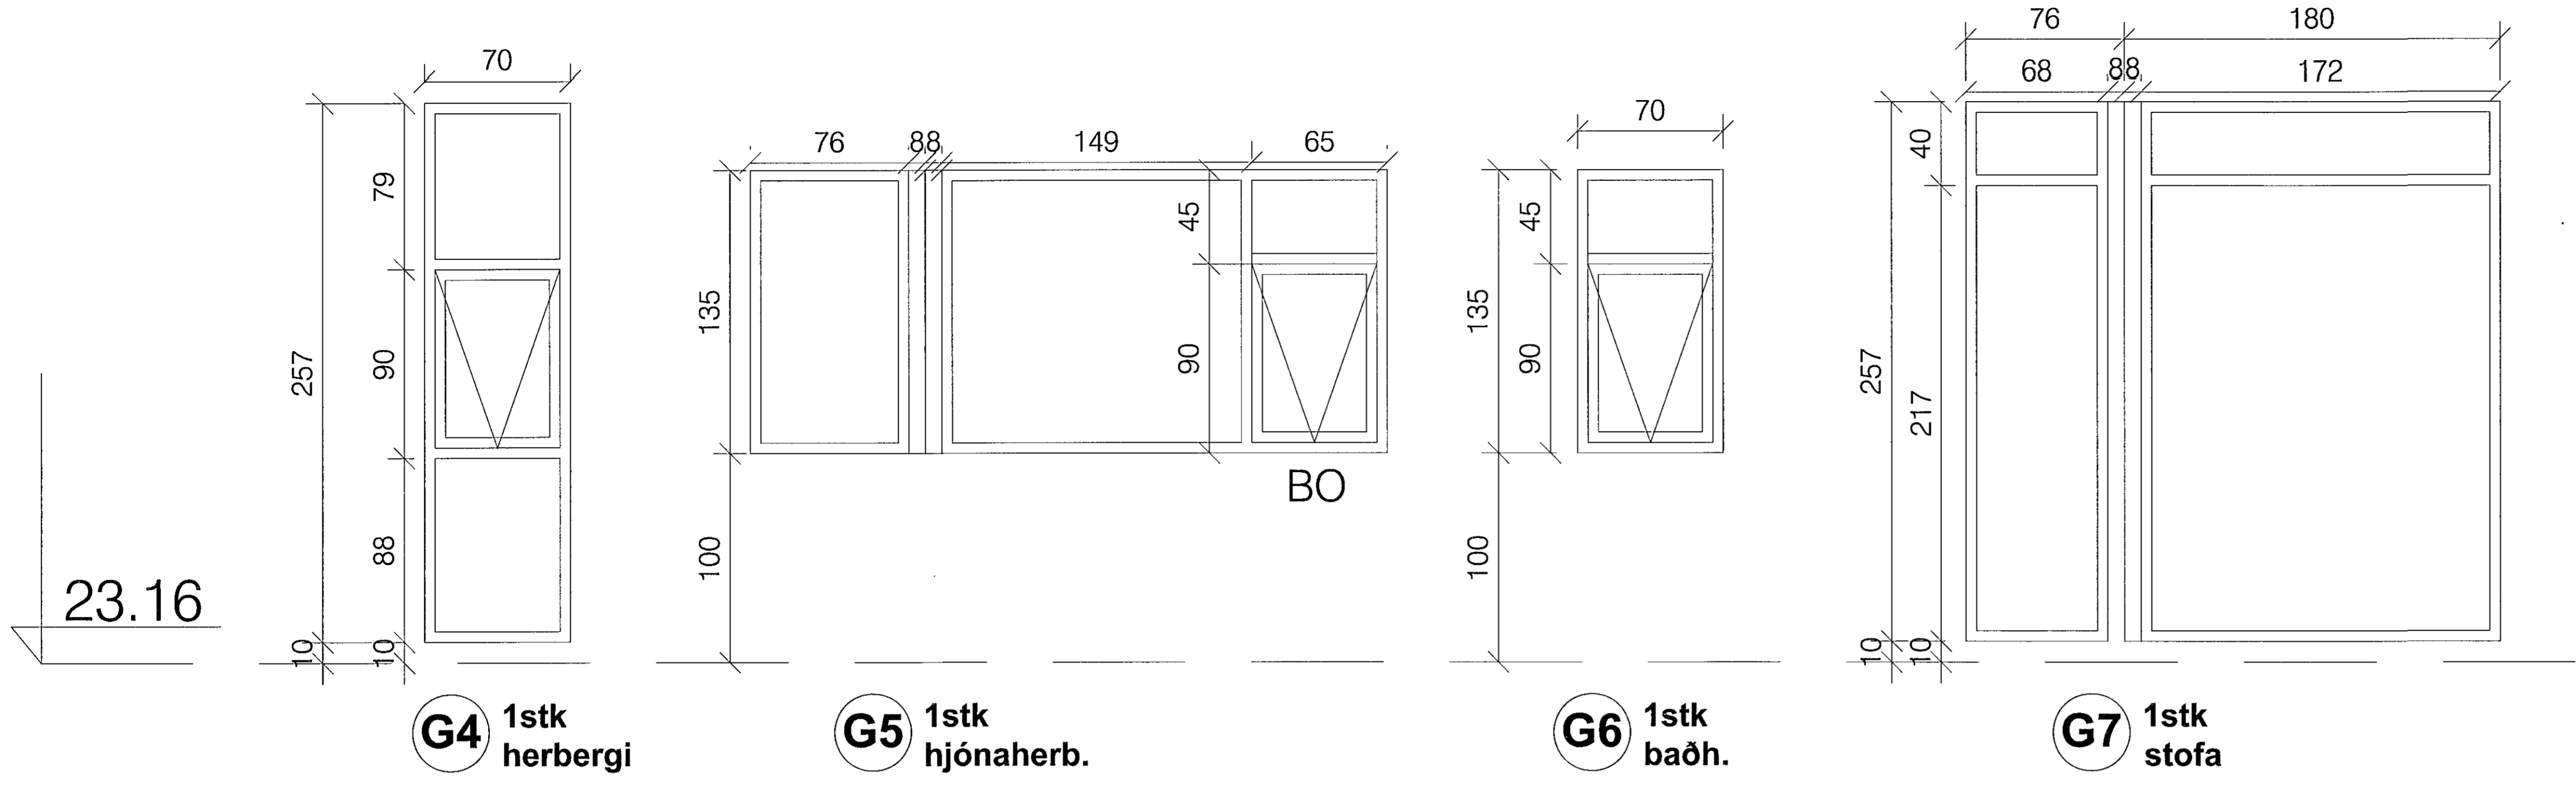

sjá frágang framleiðanda

verkefni.:	Glitberg 3	
verkhúti.:	yfirlit, gluggar og hurðir	
mkv.:		1:20
dags.:		02.05.14
hannað.:		GG
teiknað.:		GG,EH
blaðstærð.:		A1
dags. breytinga.:		
br. (a).:		
br. (b).:		
br. (c).:		
br. (d).:		
fylgiskjöl.:		
Teiknistofan Archus sfl.	Stórhöfða 17, 110 Reykjavík	
	s: 5677735, 8987894	
	kt: 681212-0860	
	www.archus.is	
Guðmundur Gunnlaugsson, arkitekt FAÍ	kt: 190554-3419 - gg@archus.is	
samb.:		
teikn.nr.:	S5	