

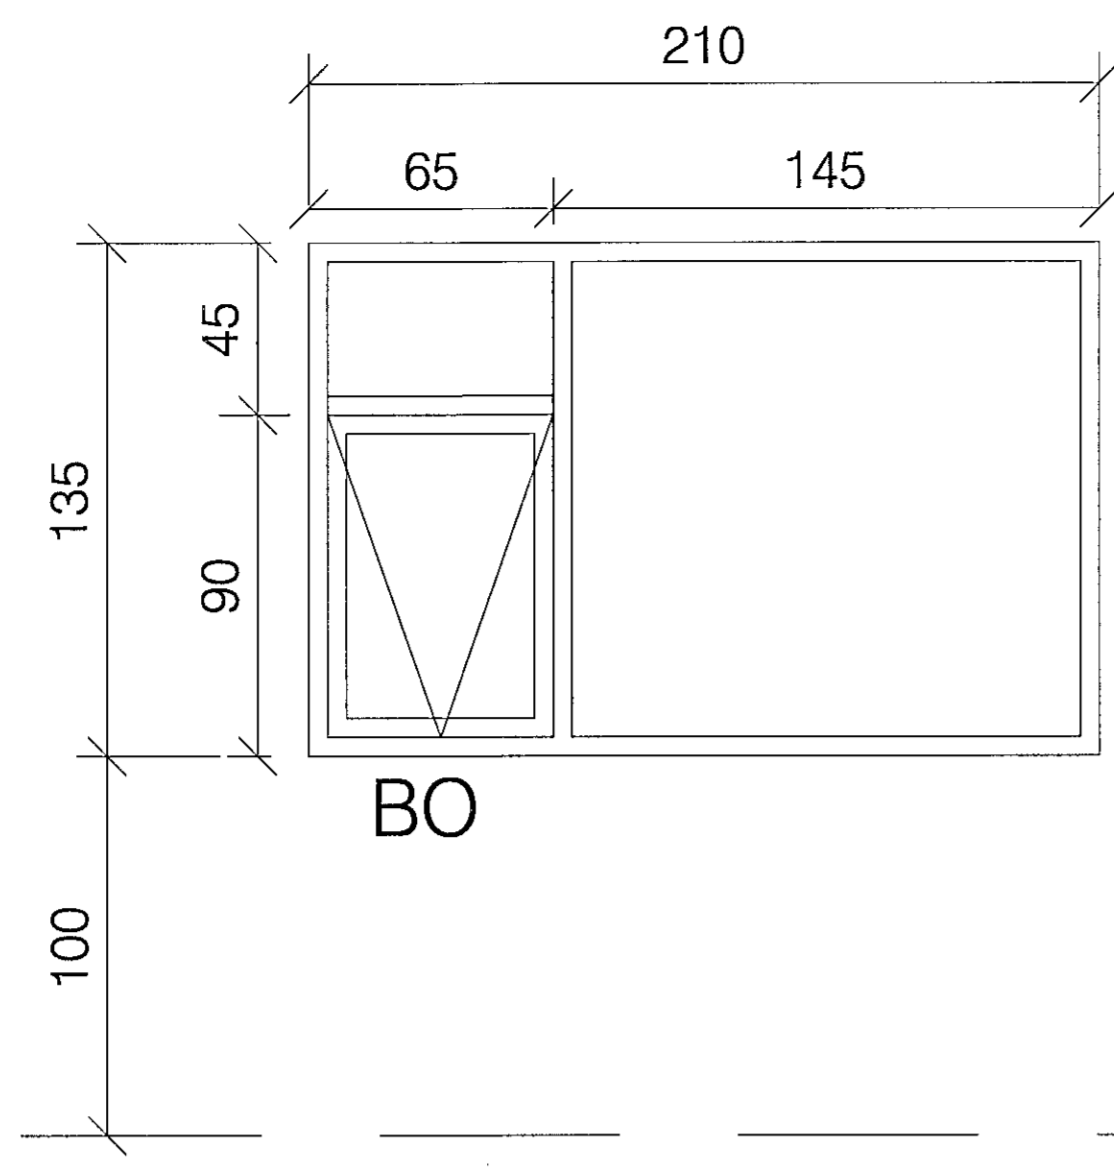




**H1** 1stk pvottah.

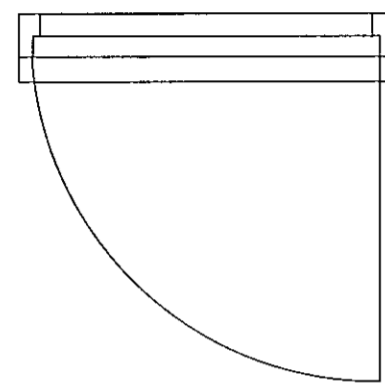



**G1** 1stk herbergi

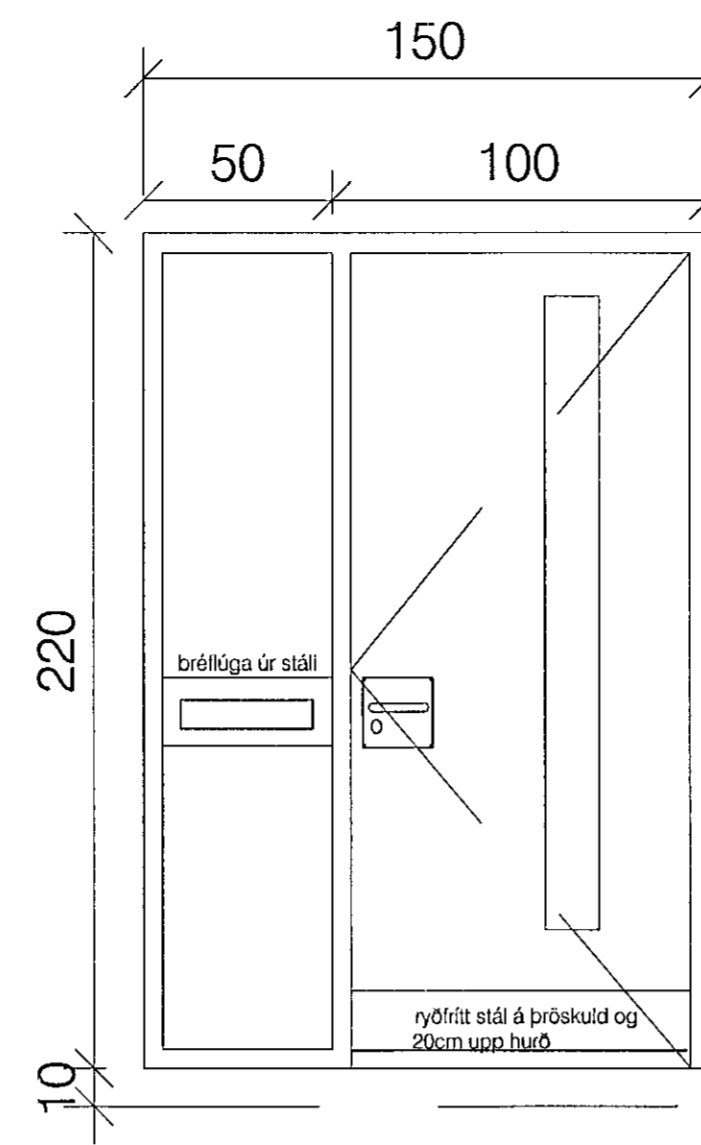


**H2** 1stk anddyri

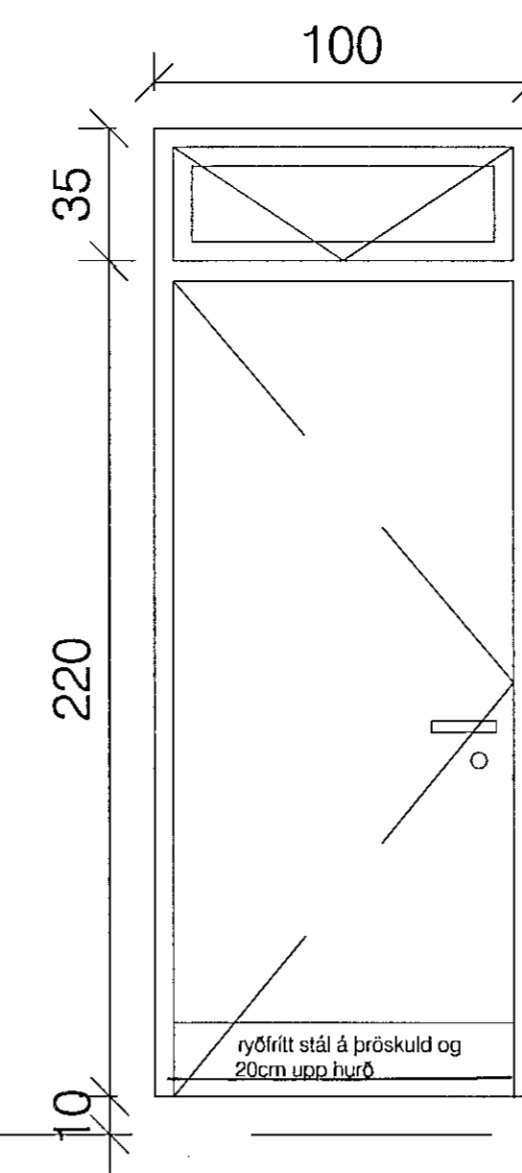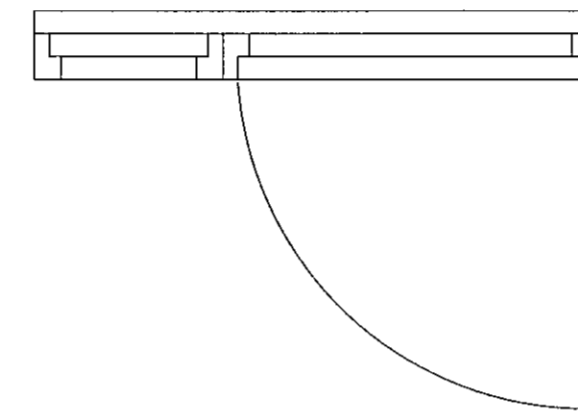


**H3** 1stk bílskúr

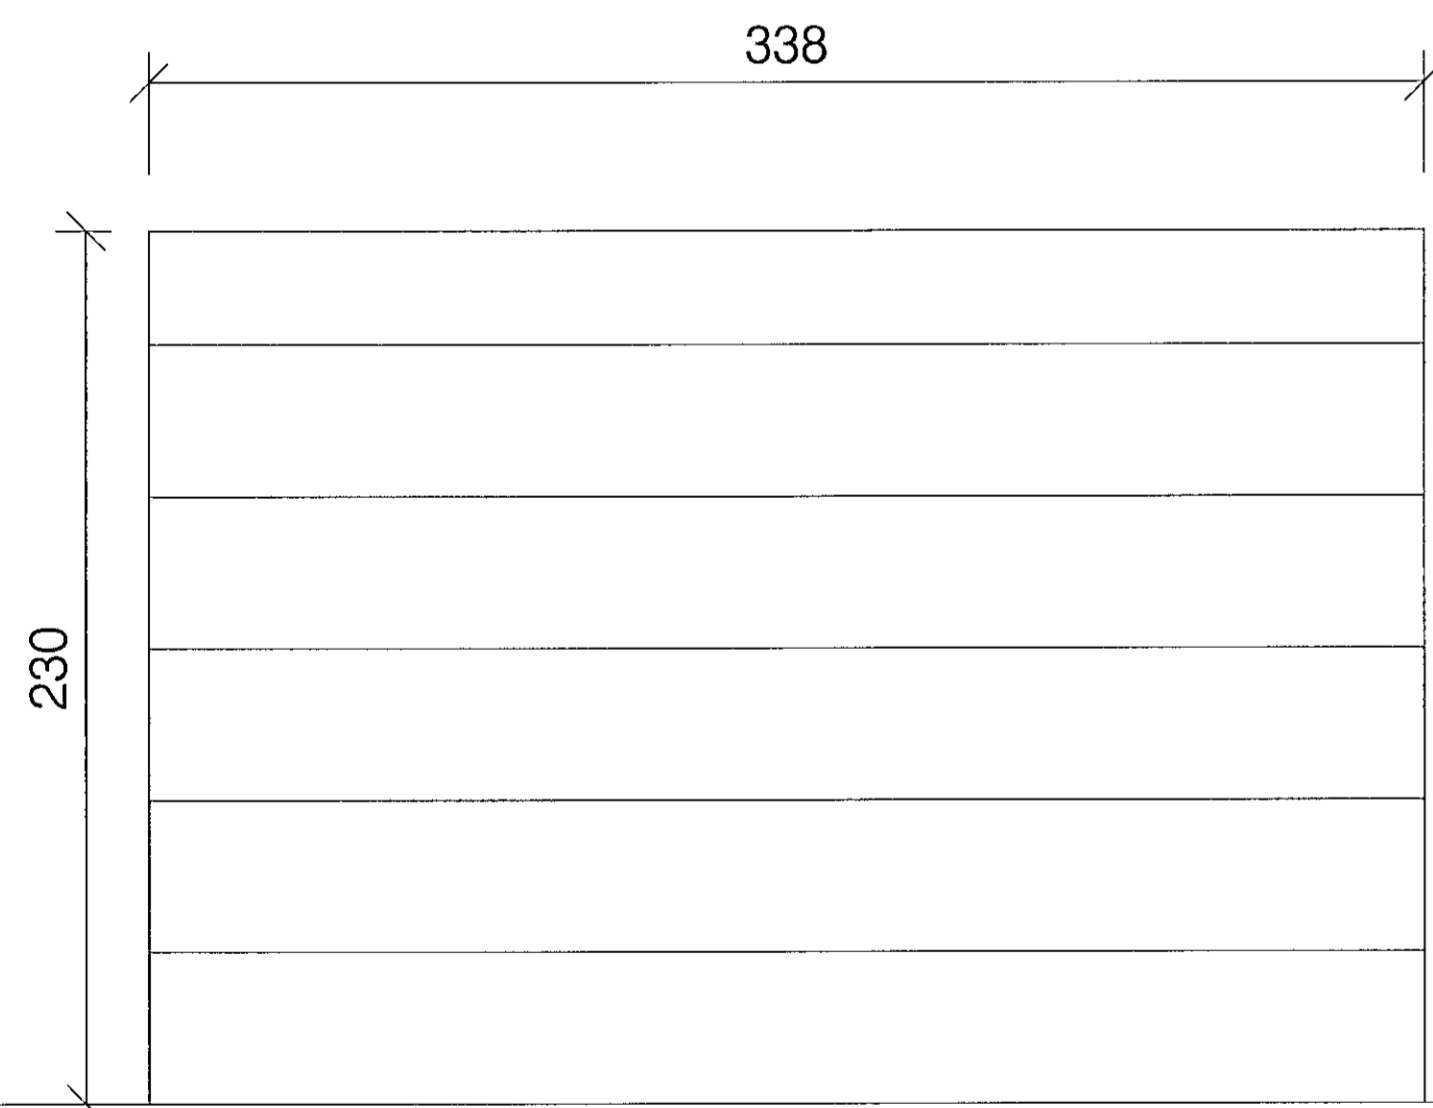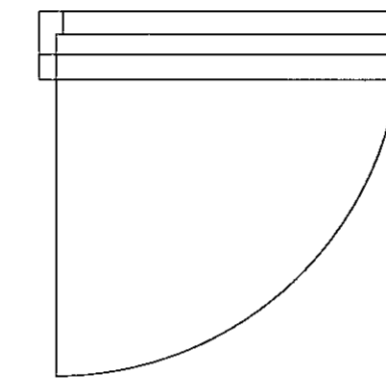

**H4** 1stk bílskúr

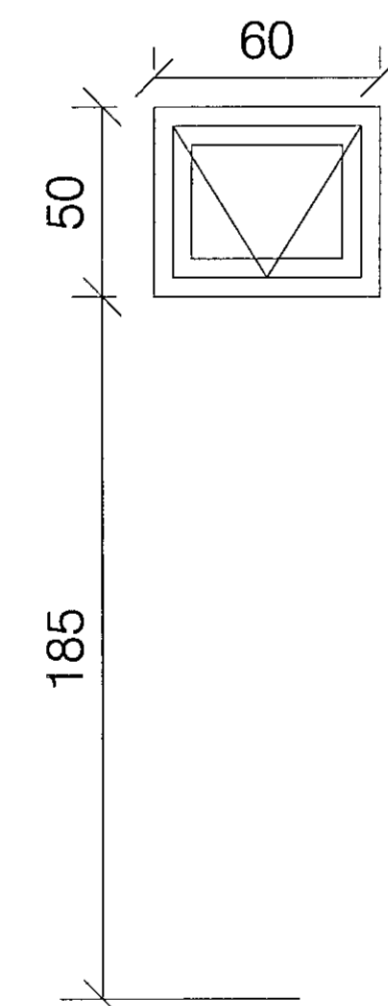

**G2** 2stk salerni/bílsk.

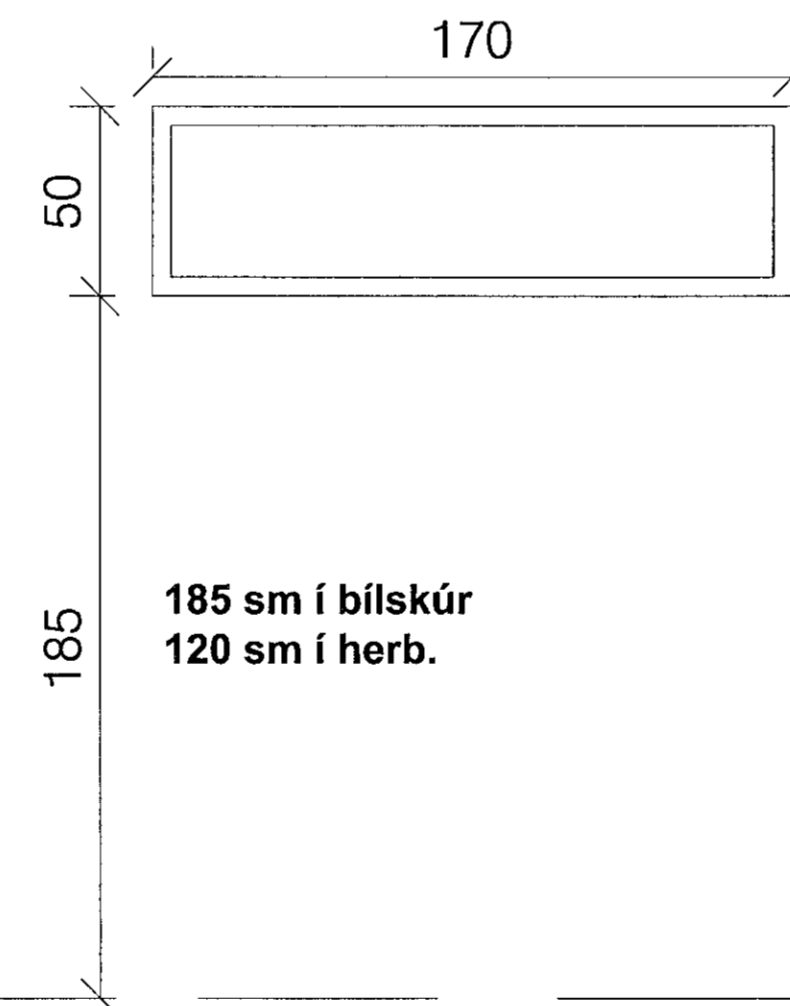

**G3** 2stk bílsk.

skýringar.:

verkheiti: Glitberg 3

verkhliuti: yfirlit, gluggar og hurðir

mkv.:	1:20
dags.:	02.05.14
hannað.:	GG
teiknað.:	GG,EH
blaðstærð.:	A1

dags. breytinga.:

br. (a).:

br. (b).:

br. (c).:

br. (d).:


fylgiskjöl.:

Teiknistofan Archus sif.  
Stórhófa 17, 110 Reykjavík  
s: 567735, 8987894  
kt: 681212-0860  
www.archus.is

Guðmundur Gunnlaugsson, arkitekt FAÍ  
kt: 190554-3419 - gg@archus.is

samb.:

teikn.nr.:

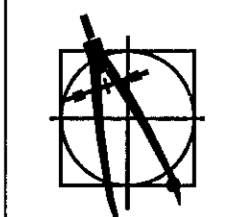

S4