
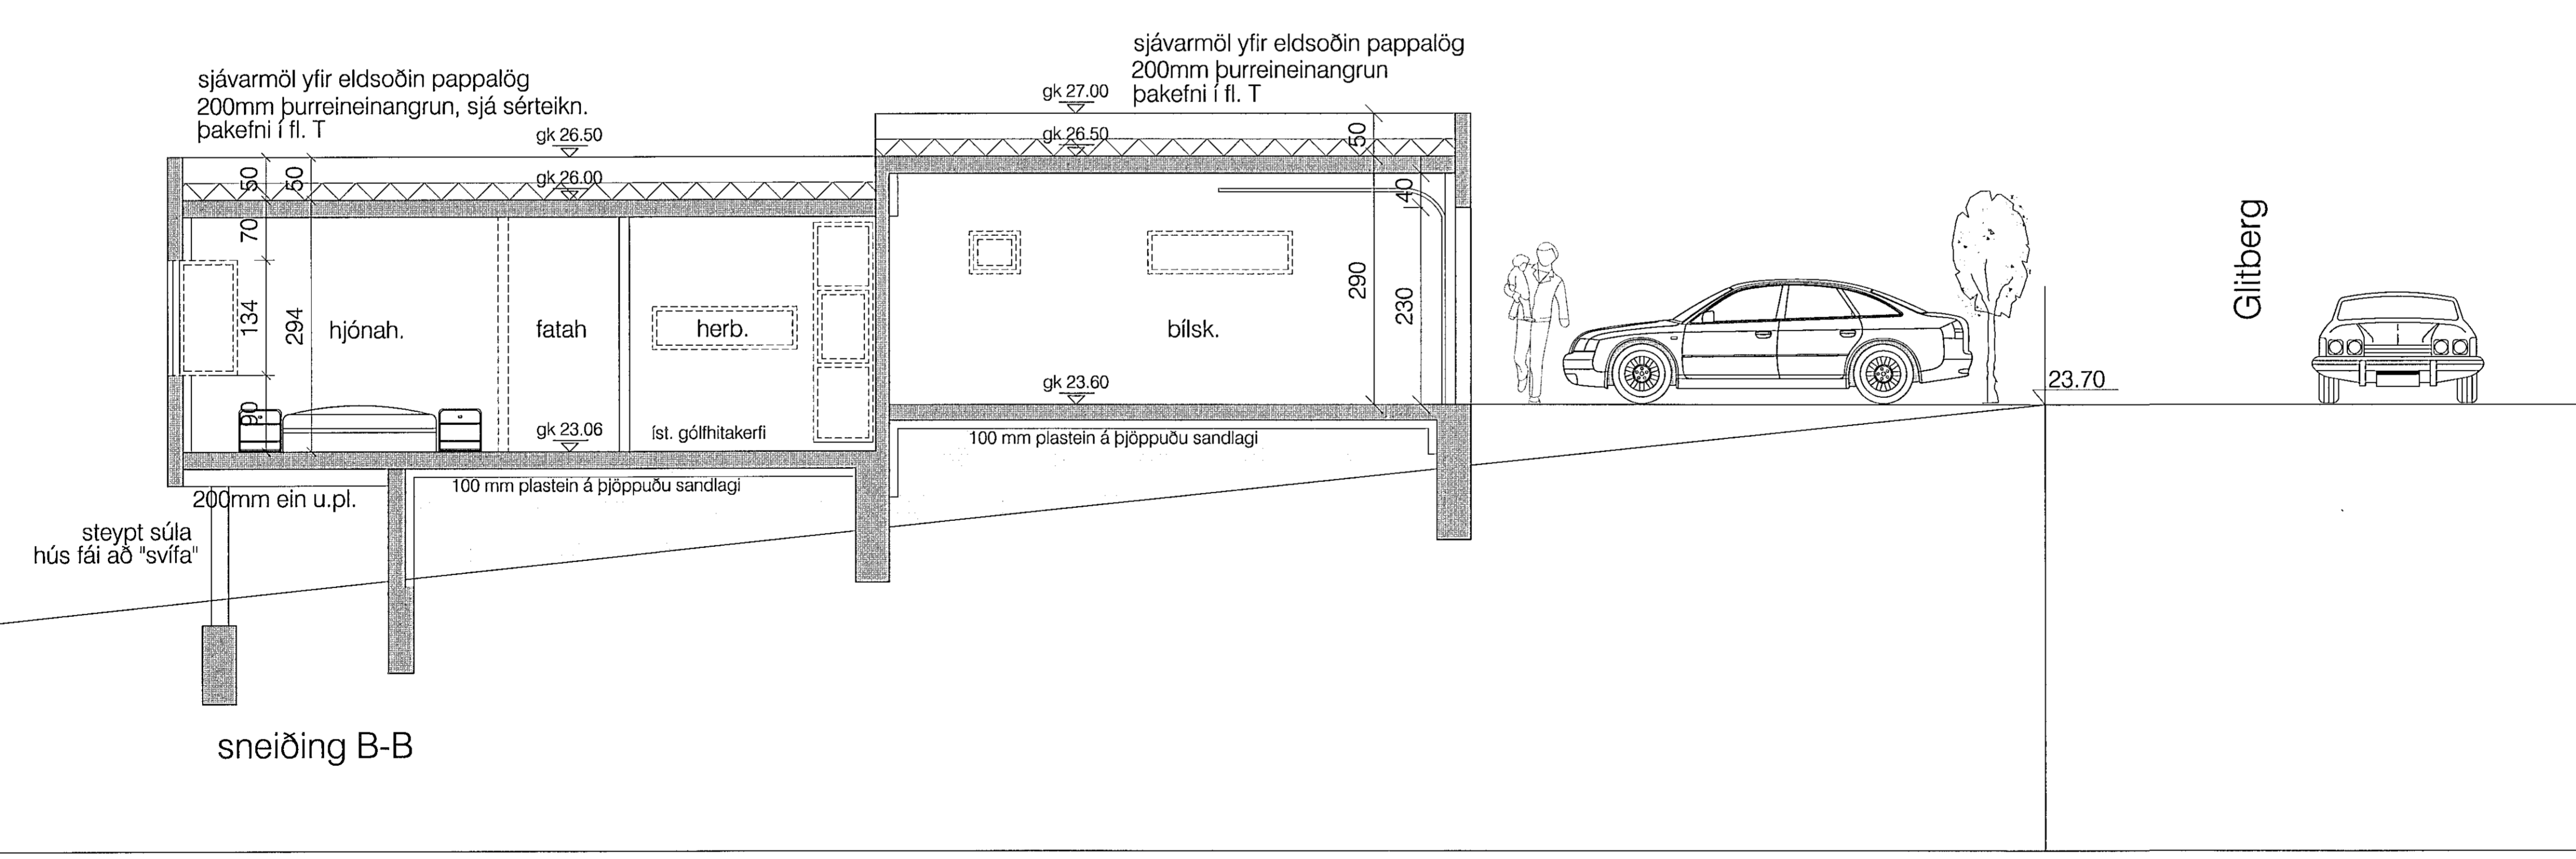


skýringar.:

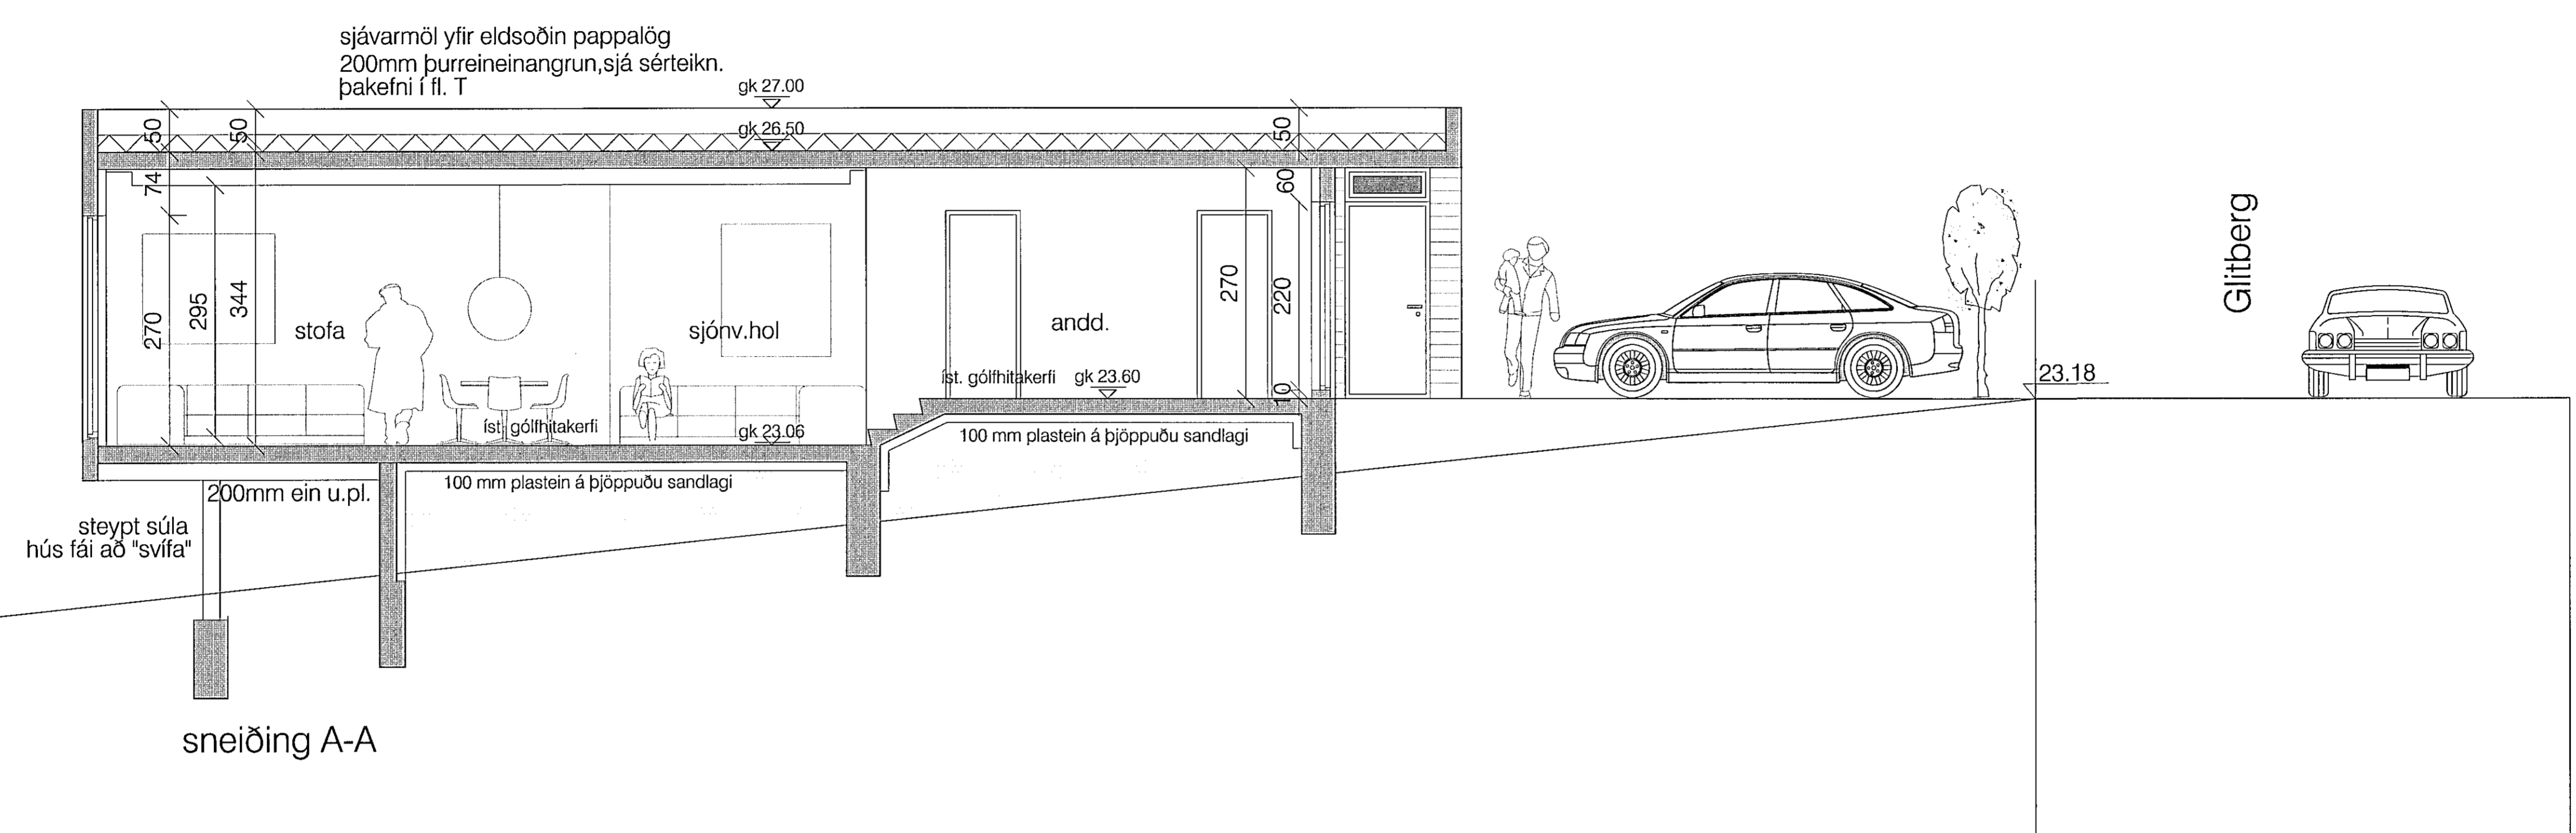

verkheiti.:	Glitberg 3
verkhliuti.:	sneiðingar
mkv.:	1:50
dags.:	02.05.14
hannað.:	GG
teiknað.:	GG,EH
blaðstærð.:	A1
dags. breytinga.:	
br. (a).:	
br. (b).:	
br. (c).:	
br. (d).:	
fylgiskjöl.:	
Teiknistofan Archus síf. Stórhólfá 17, 110 Reykjavík s: 5677735, 8987894 kt: 681212-0860 www.archus.is	
Guðmundur Gunnlaugsson, arkitekt FAÍ kt: 190554-3419 - gg@archus.is	
samp.:	
teikn.nr.:	S3