



23-10 1991  
*Jón Einarsson*  
 RAÐGAFINGARFRÖÐINGUR

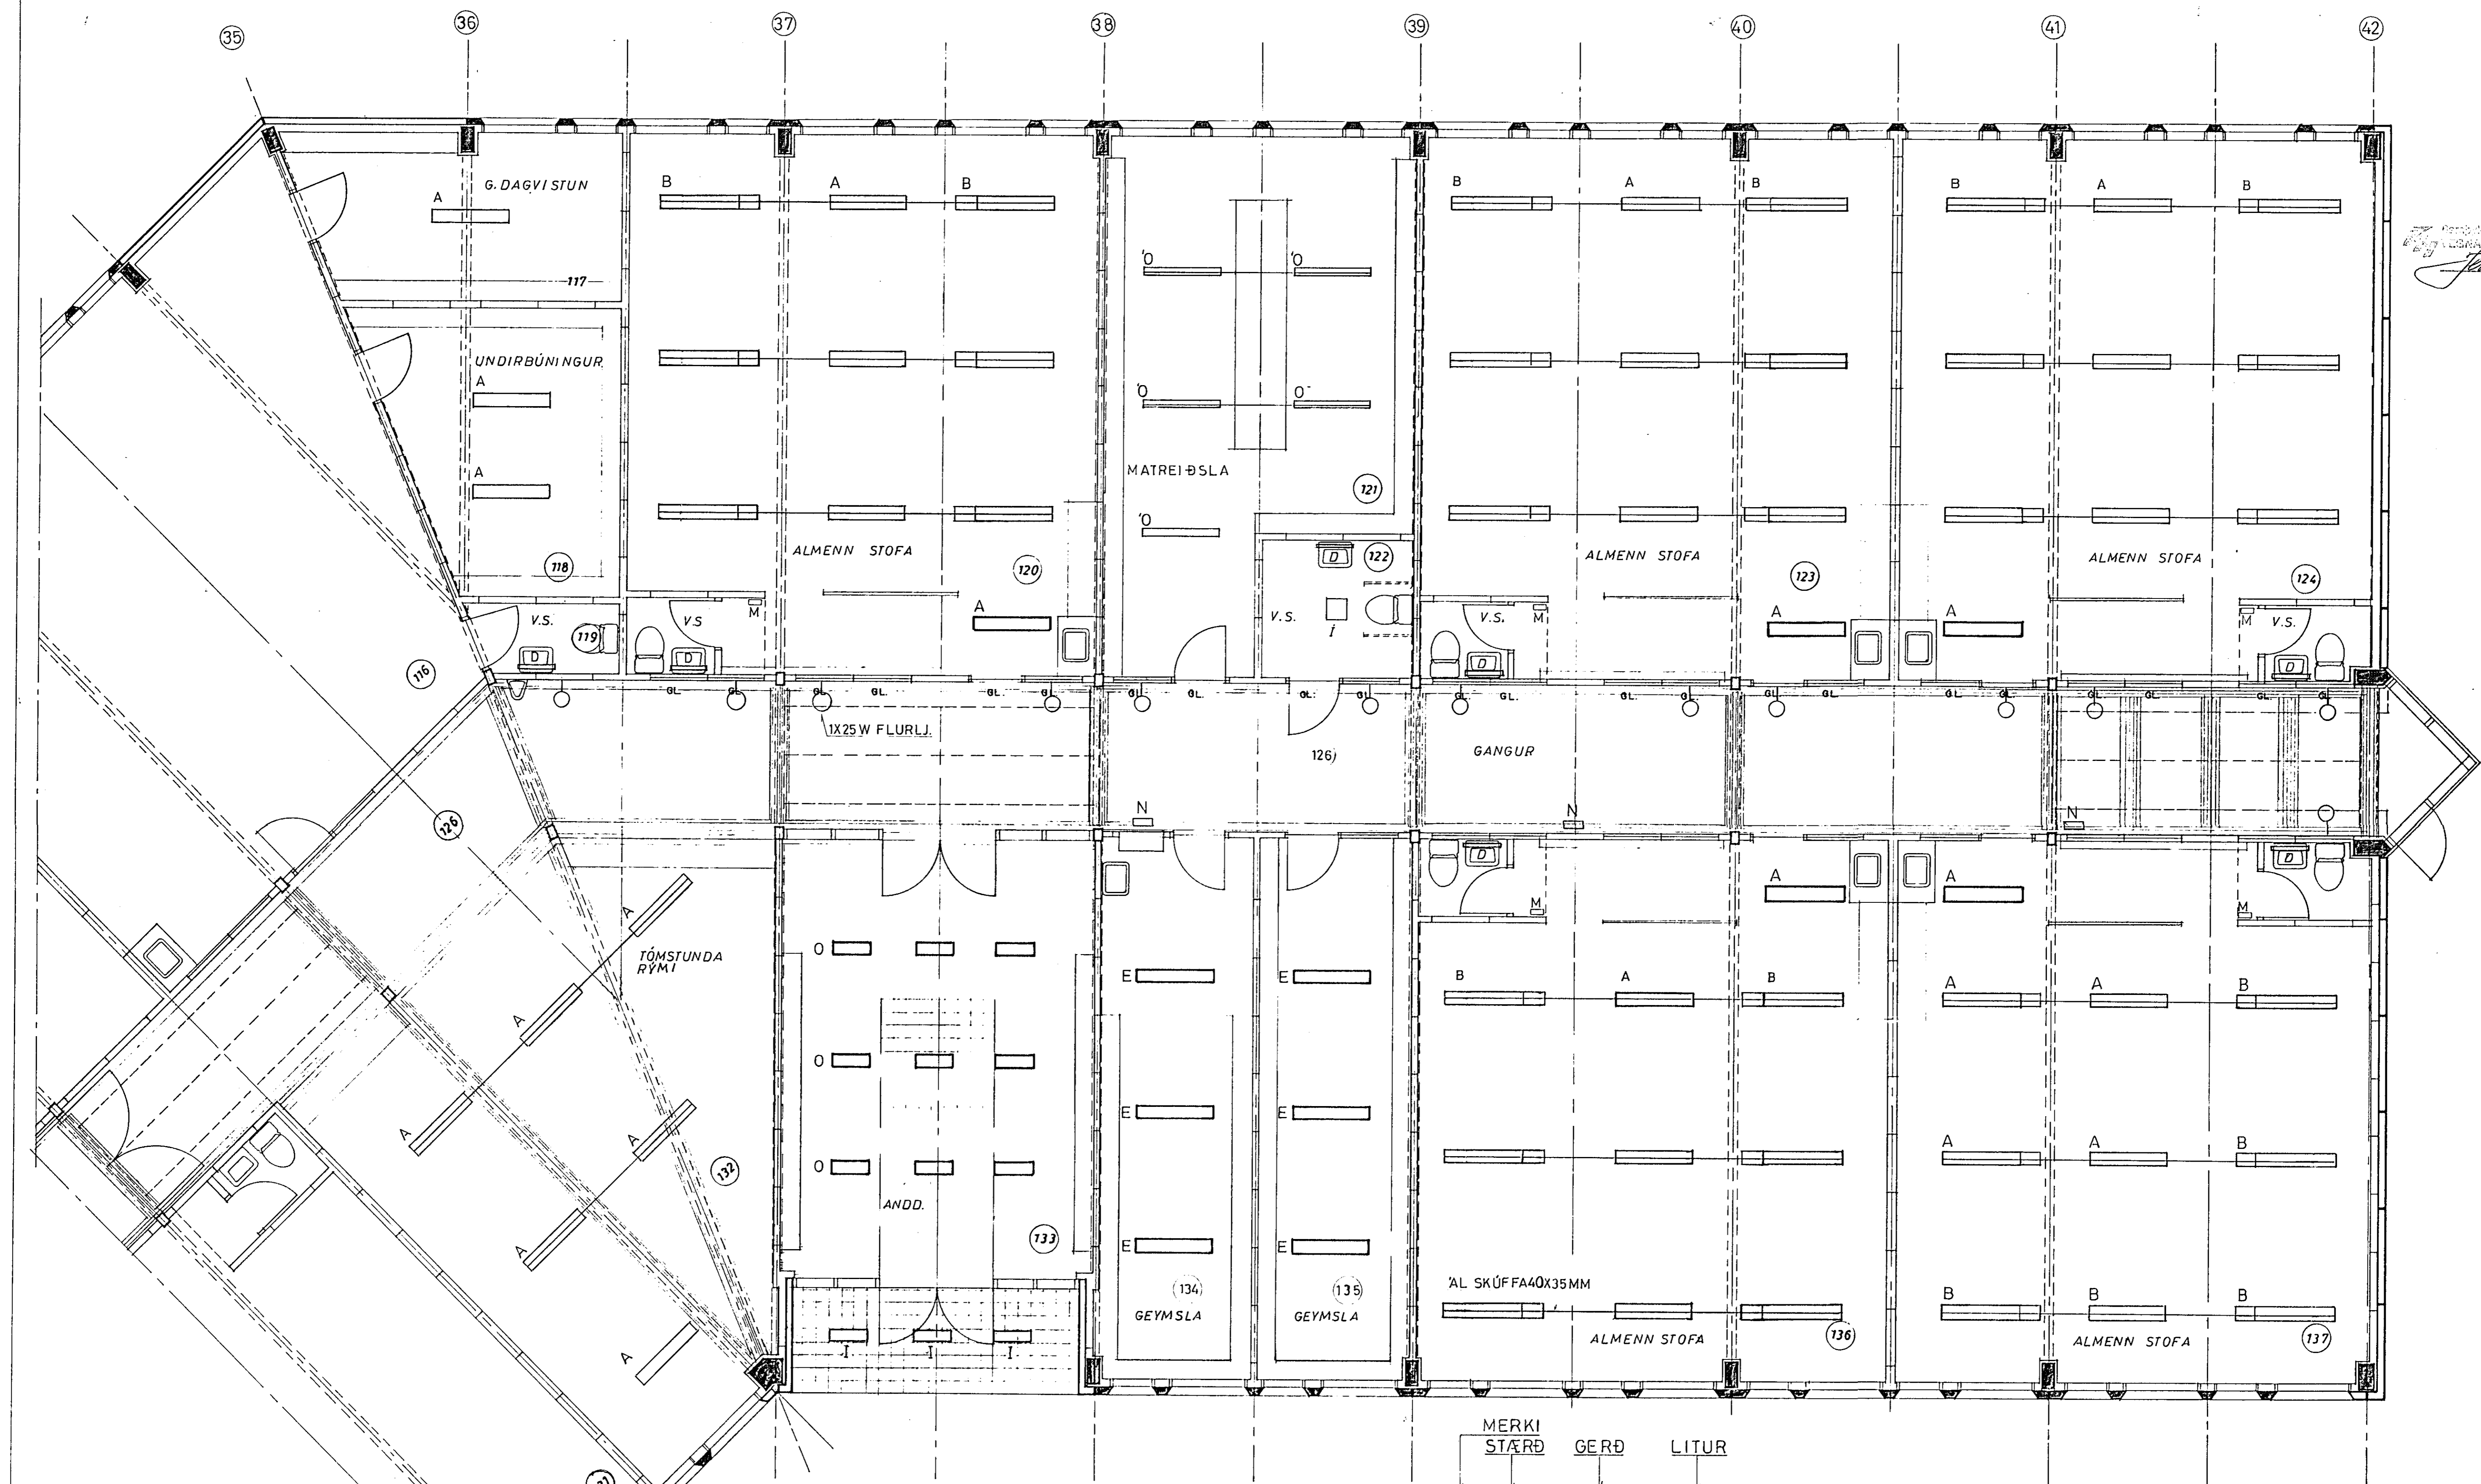

MERKI	STÆRD	GERÐ	LITUR
A	2X36 W.	KSG 240	RAL 1007 HANGANDI
B	2X36.75 W.	KSG 24.0 E27	" " "
C	1X36 W.	KTX 140 cr	" " "
D	1X18 W.	KLKF	OPAL A VEGG
E	2X36 "	KTX 240 cr	RAL 1007 HANGANDI
F	1X36 "	KTX 140 cr	" " "
G	2X25 "		A VEGG
H	1X25 "		" " "
I	2X18 "		INNF.
I	1X9/11		A LOFT

M	1X11 W.			A VEGG
N	NEYÐARL.			
O	2X18 W	KSG 220	RAL 1007	HANGANDI
O	2X36 W	KLKF 2/36	OPAL	" "

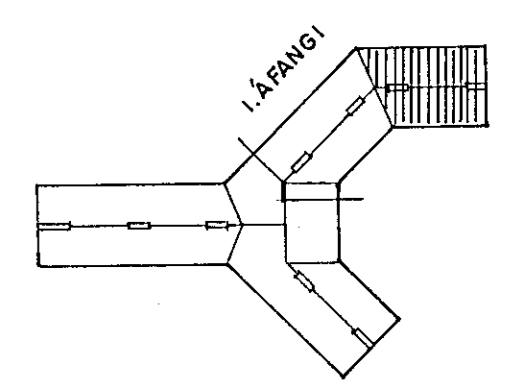

<b>TEIKNISTOFA R</b> <b>PÁLMI RÖGNVALDSSON</b> RAÐVERKTAKI Kárahnjúkbraut 106 - 200 Kópavogskaupstað Sími 41375 - Telifax 641437	DAGS 23/1'90 23/2'90 28/2'90 7/4'90 15/6'90 12/10'91	A FILLAGA 1 B " " 2 C " " 3 D " " 4 E " " 5 F BREYTT	BREYTING SAMT HON'UDUR PÁLMI RÖGNVALDSSON HANNAÐ PR.	TEIKNAD PR.	SAMPYKKT PR.	HEILI TEIKNINGAR LAMPAPLAN I.AFANGI I.HLUTI AF TVEIM MÆLIKV 1:50	DAGS 07'04'90	VERKNR 704	TEIKN NR 704	HVALEYRARSKÓLI HAFNARFIRÐI ALVERKTAKI <b>ÍSTAK</b>	SAMPYKKT
--	--	---	---	----------------	-----------------	--	------------------	---------------	-----------------	---	----------