


AKURHOLT 1

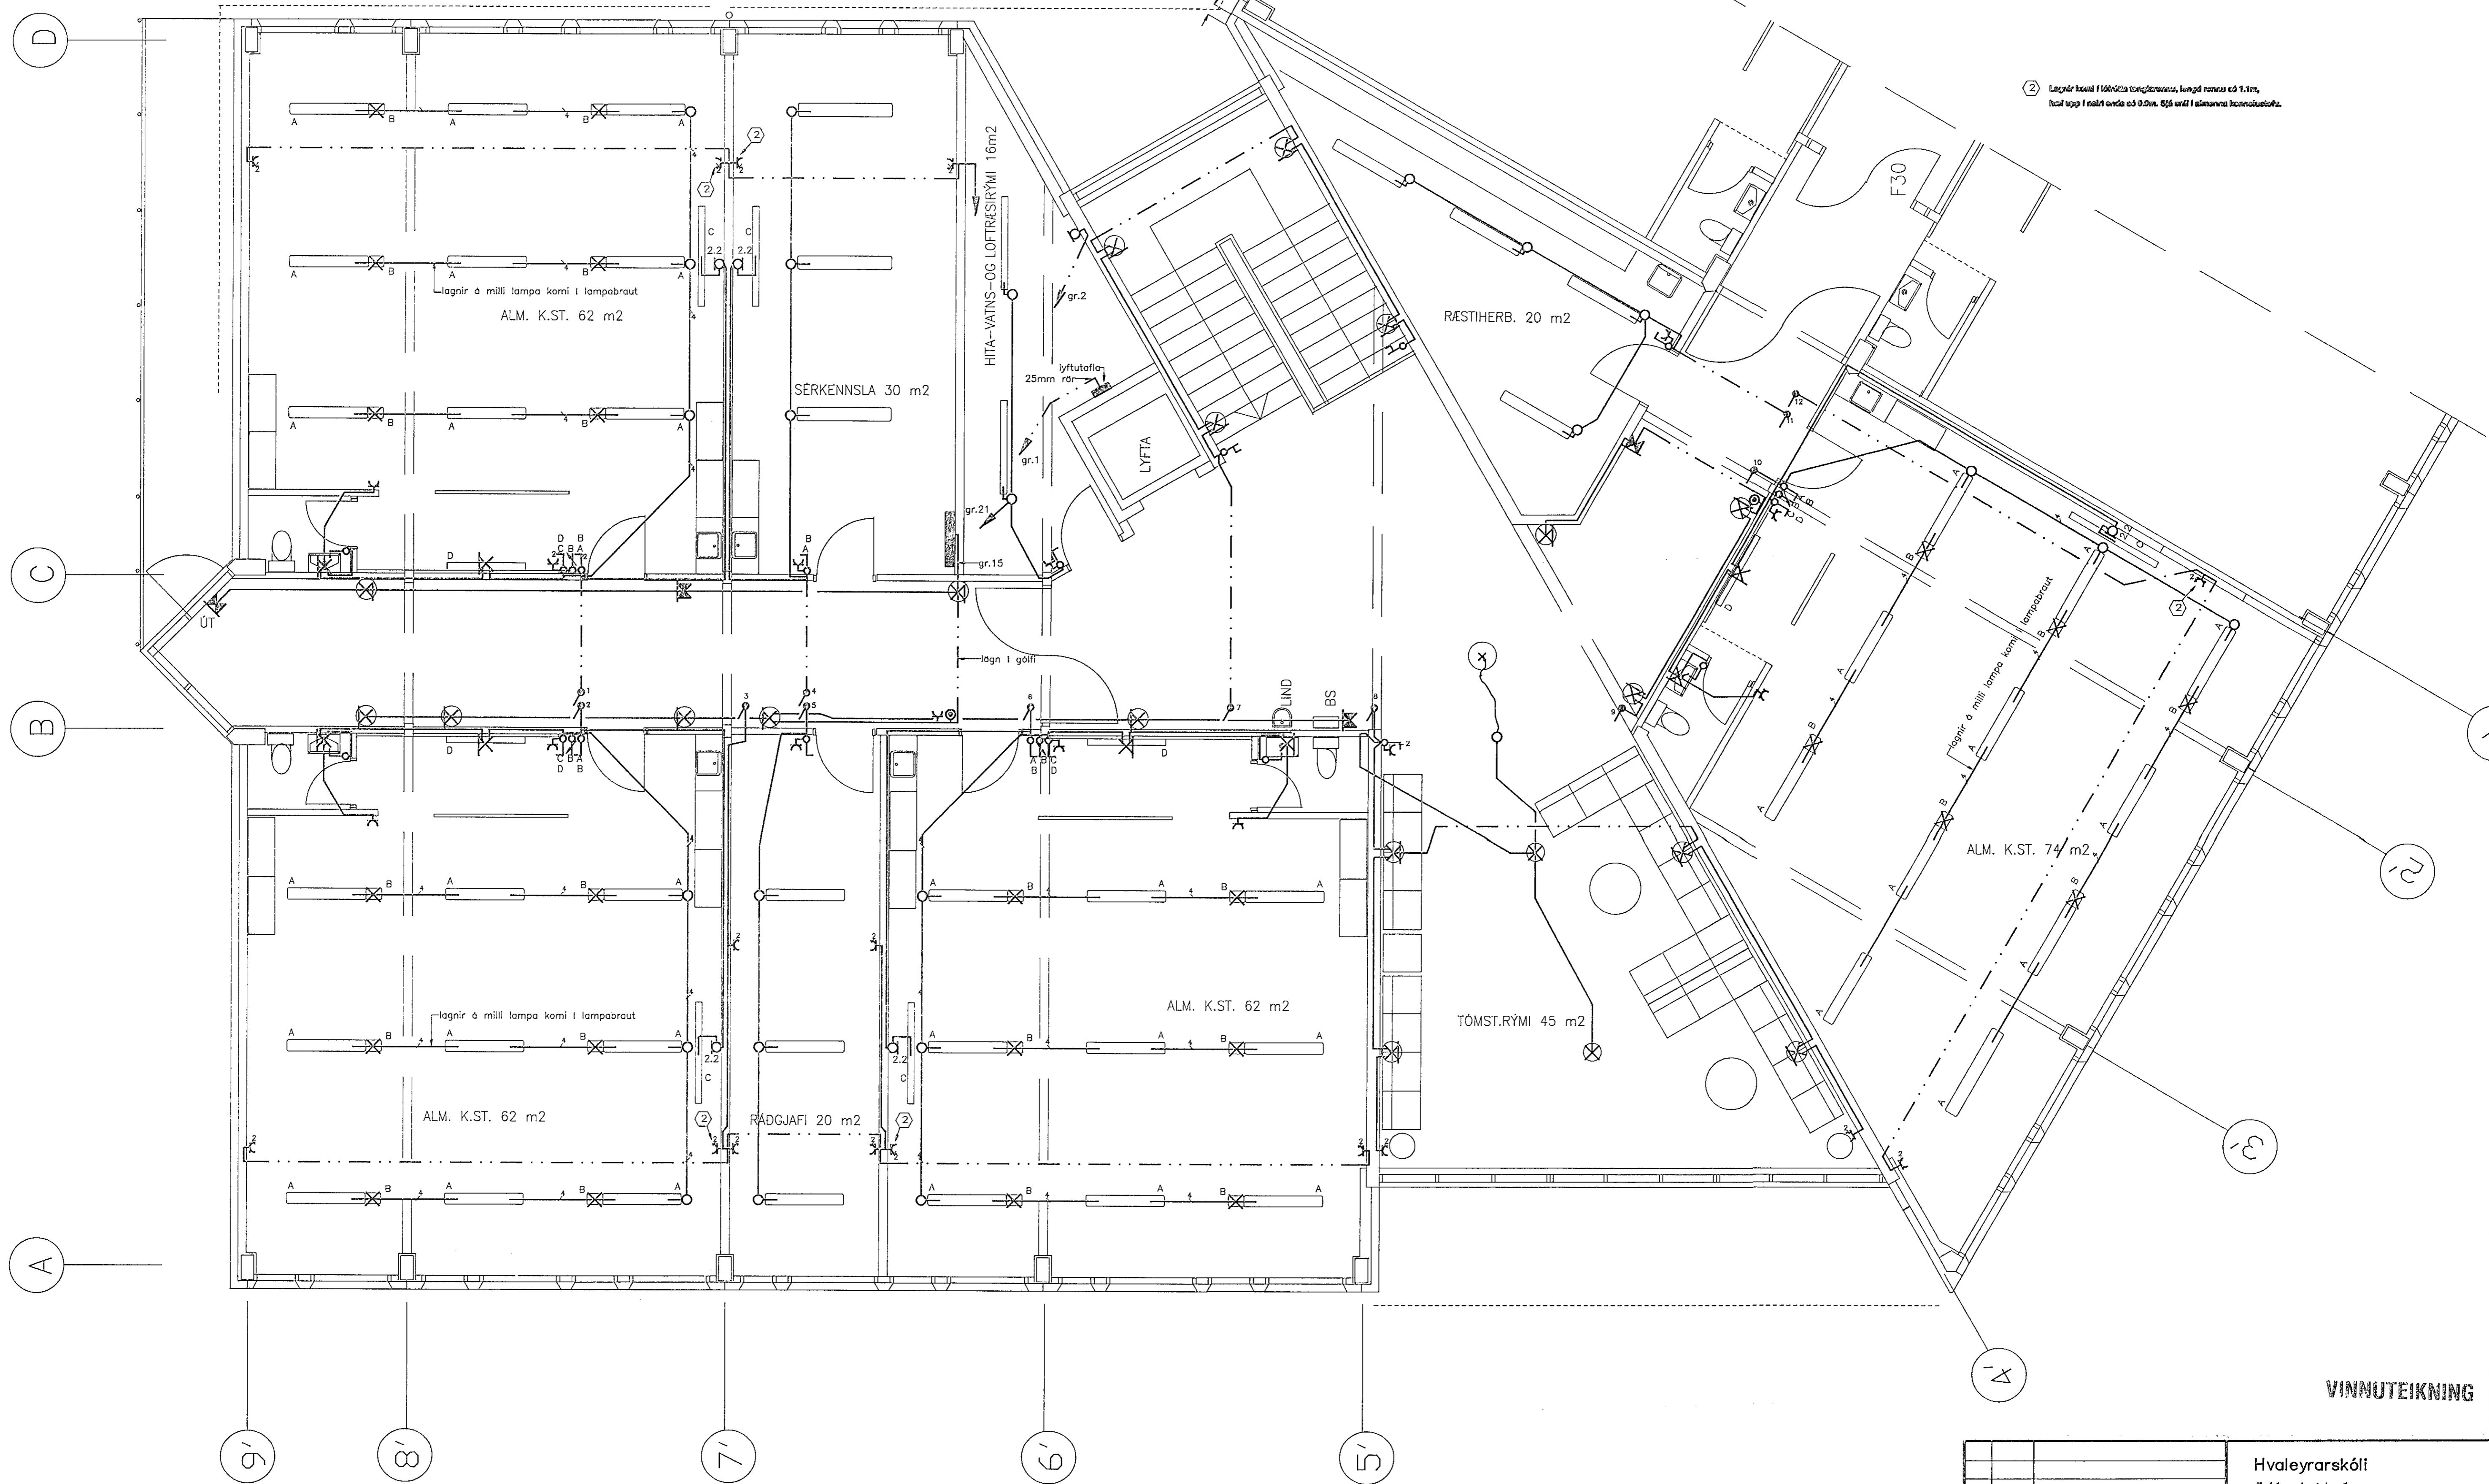

VINNUTEIKNING

BR.		DACS.		BREYTING		Hvaleyrarskóli	
						3. áfangi, 1. hæð	
						Rafloagn	
						Rafloagnateikning	
TÆKNIBJÓNUSTAN SF				HANNAD AK			
LÁGMÓLA 3 - 108 REYKJAVÍK - Sími 5813844 - FAX 5814740				KVARDI 1-50			
TEIKNAD AK				DACS.			
YFIRFARAD NR. 0844				12.06			
				BL. 4			
				AF. 6			